


ALL DIMENSIONS IN MM'S 149/11D

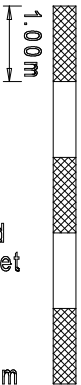


ALL EXTERNAL MATERIALS:
ROOF - BLACK RUBBER MEMBRANE OR GREY FIBREGLASS
WALLS - WHITE SMOOTH K-REND OR SIMILAR
WINDOWS + DOOR - WHITE UPVC
BI-FOLD DOORS - POWDER COATED WHITE ALUMINIUM
RAINWATER GOODS - BLACK PVC

Robert W Hodgkiss
The Drawing Board (UK) Ltd
Lychgate House, Church Street
Long Preston, Skipton
BD23 4NJ
0770 921 4450
robert@thedrawingboarduk.com


scale : 1/100

PROPOSED ELEVATIONS

North West View

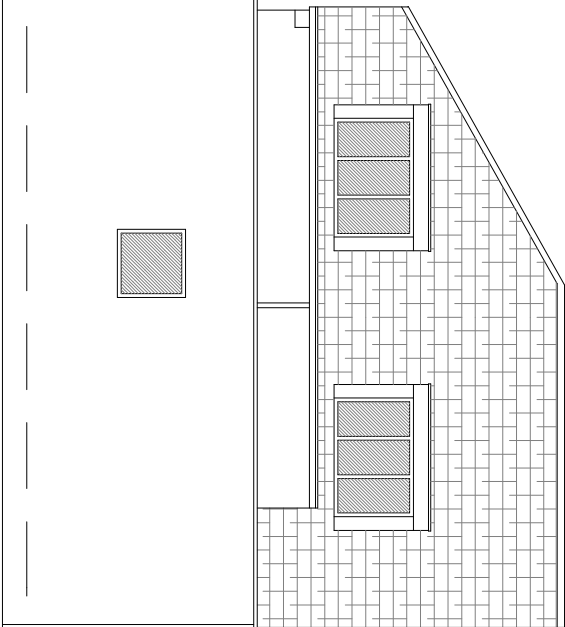


North East View

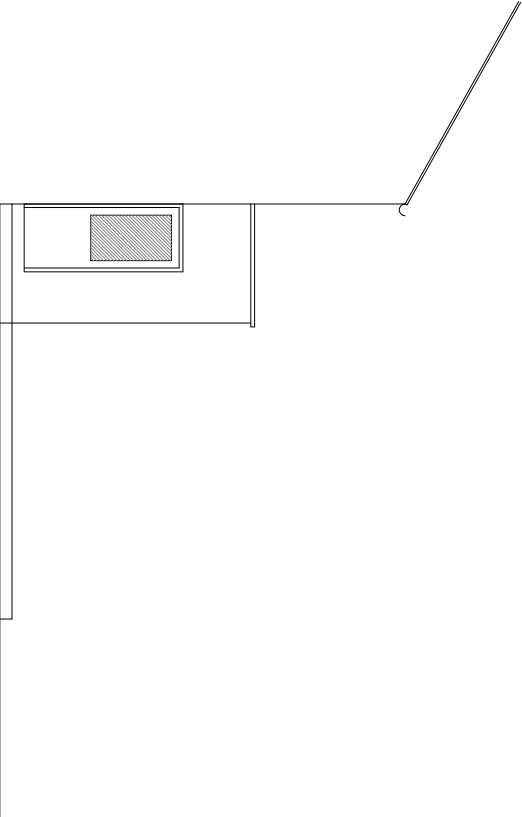

3400

South East View

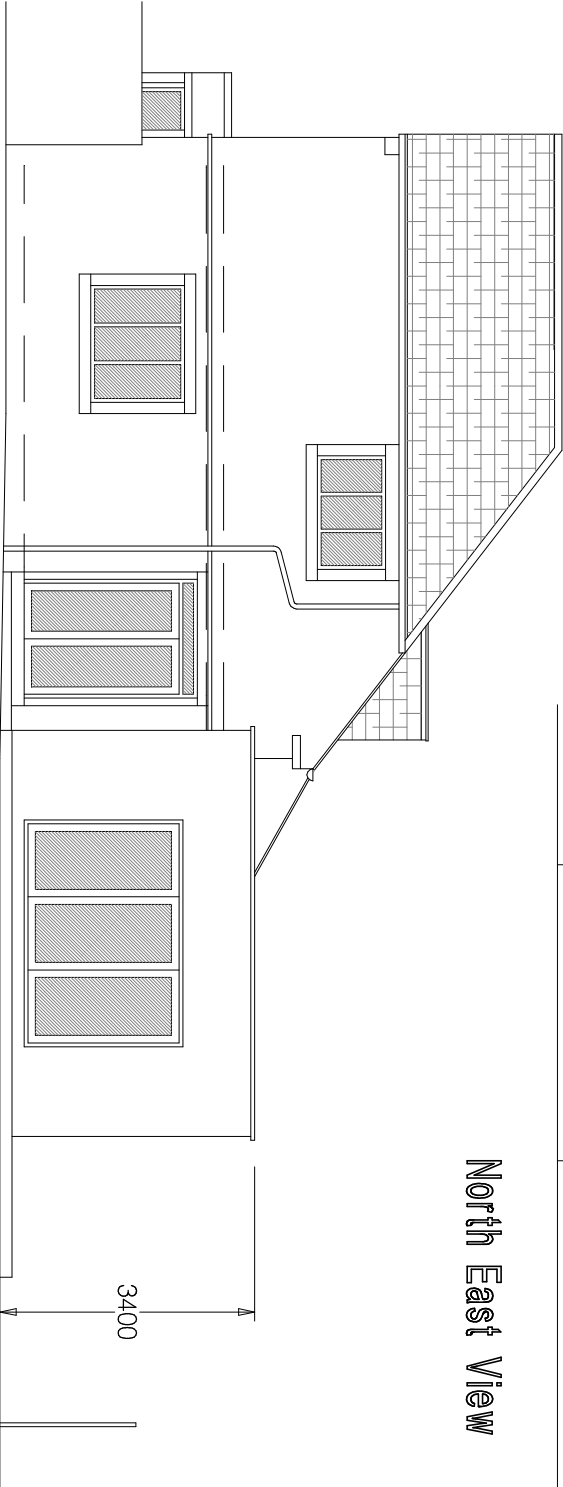

South West View



proposed single storey rear extension and adaption of premises at
9 Lowerhouses Lane
HUDDERSFIELD HD5 8JR