


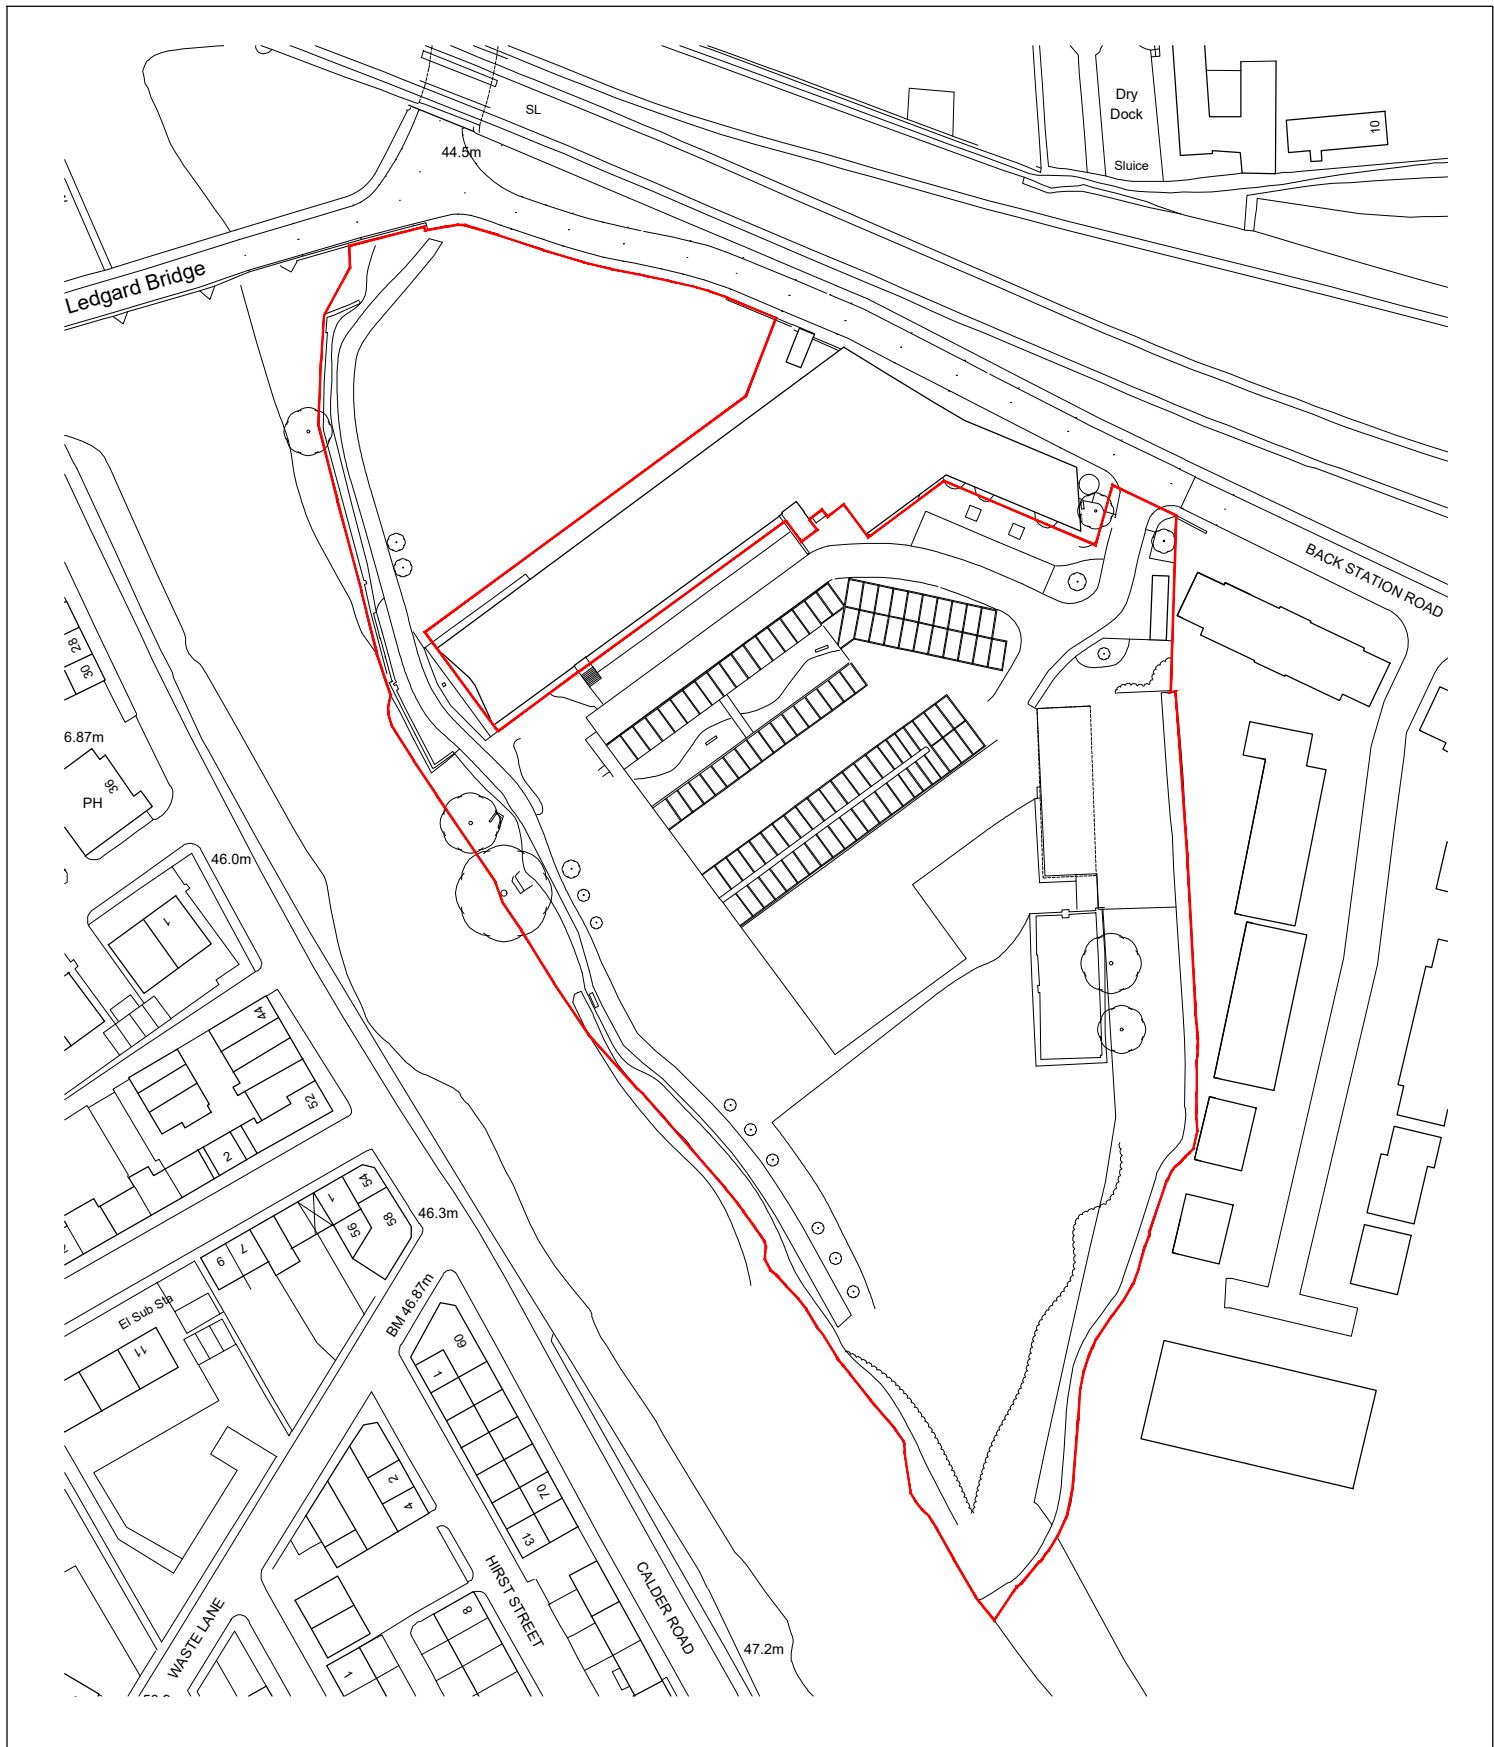

Drawings based on Ordnance Survey
(Streetwise License No 100047474)



Architecture and Design,
The Studio, Coal Pit Lane, Brighouse
HD6 4HW T: 01484 717115
info@jgd.co.uk www.jgd.co.uk

B_ Planning Application

Nov 23

Project	Proposed residential scheme at Ledgard Bridge, Mirfield		
Client	Binks Executive Homes Ltd, Cawthorne, Barnsley S75 4EJ		
Dwg Title	(17001)0_Location Plan		B
Scale	1:1250 @ A4		
Date	Nov 22		