


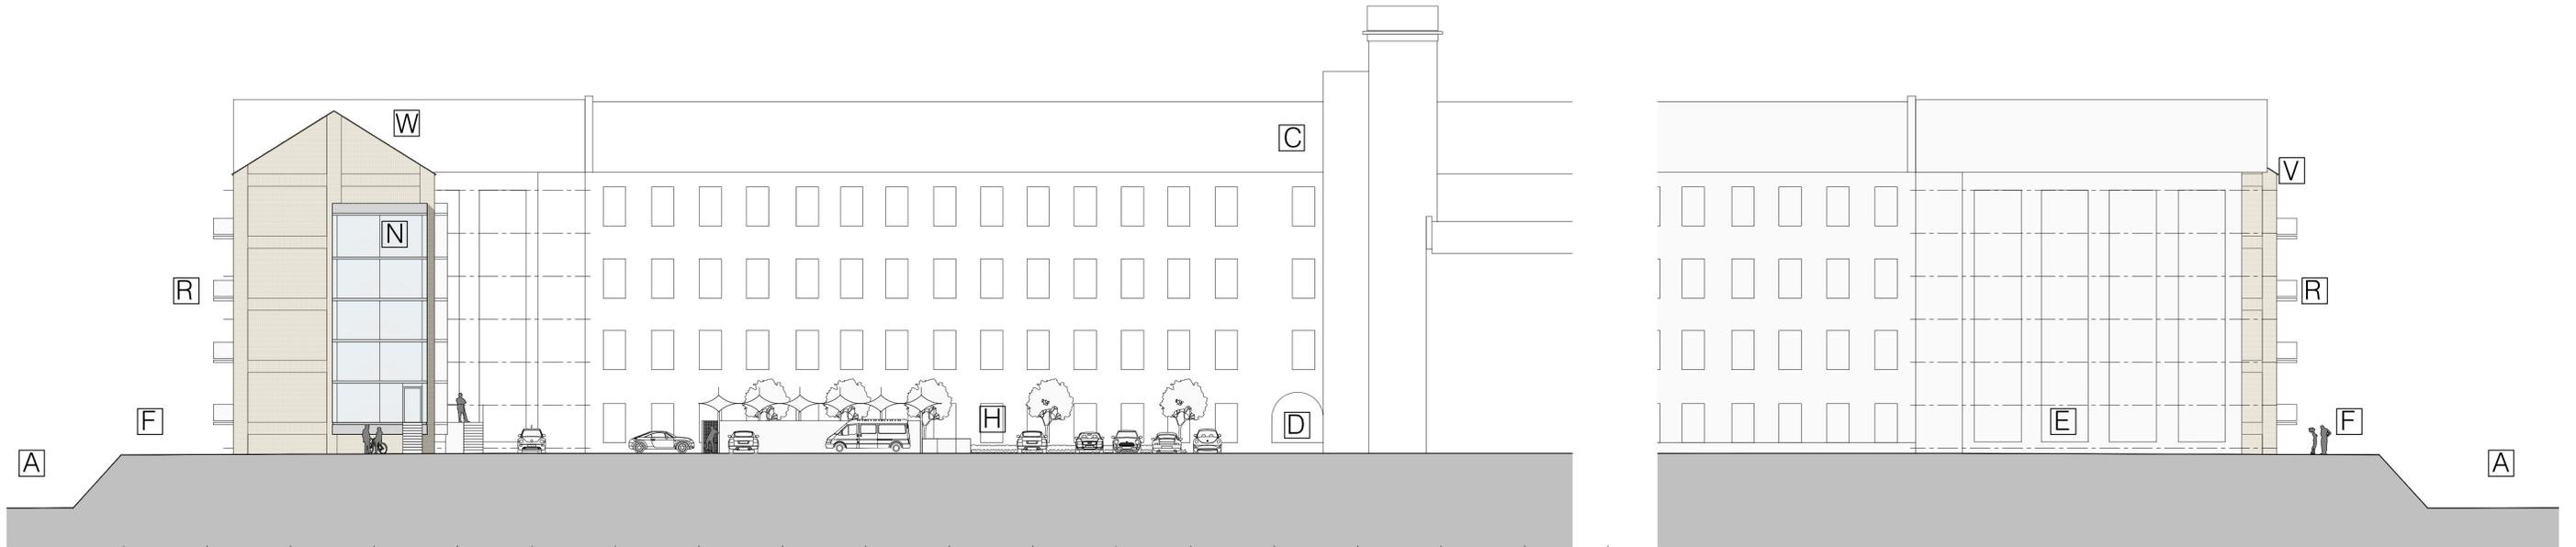

River Elevation 1: 200




Side Elevation 1: 200

Overflow Car Park Elevation 1: 200



Back Station Road Elevation 1: 200

River Elevation 1: 1000

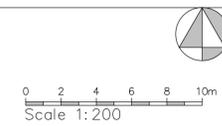

Project	Proposed residential scheme at Ledgard Bridge, Mirfield
Client	Binks Executive Homes Ltd, Cawthorne, Barnsley S75 4EJ
Dwg Title	(17001)10_Elevations
Scale	1:200 @ A1
Date	Jan 22

Drawings based on Ordnance Survey (Streetwise License No 100047474) and preliminary survey - design and drawing content subject to further Site Surveys, Structural Survey, Site Investigations, Planning and Statutory Requirements and Approvals.

B Planning Application Sept 23
 A Amended as pre-app Sept 23
 Rev. Des. Date

Ledgard Bridge