






Car Park Plan (part) 1: 200

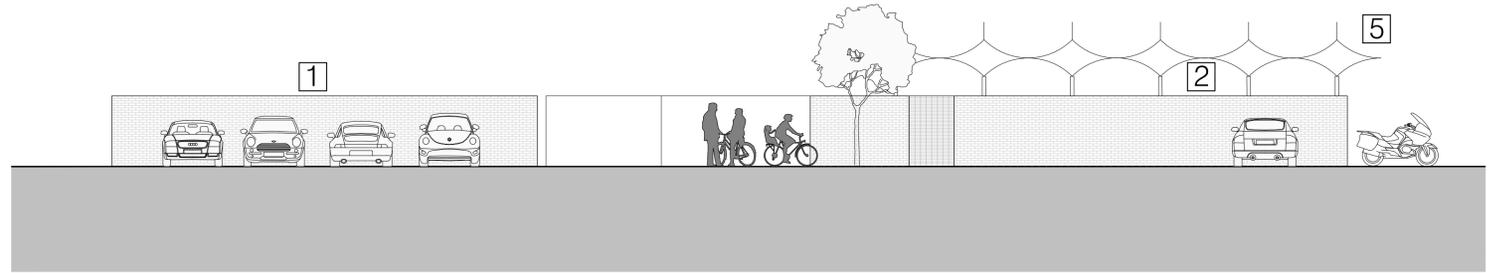


Southern Elevation 1: 100

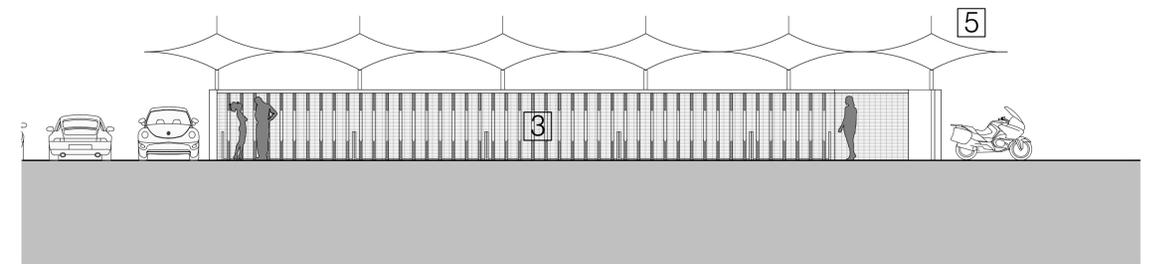


Cycle Compound Section 1: 100

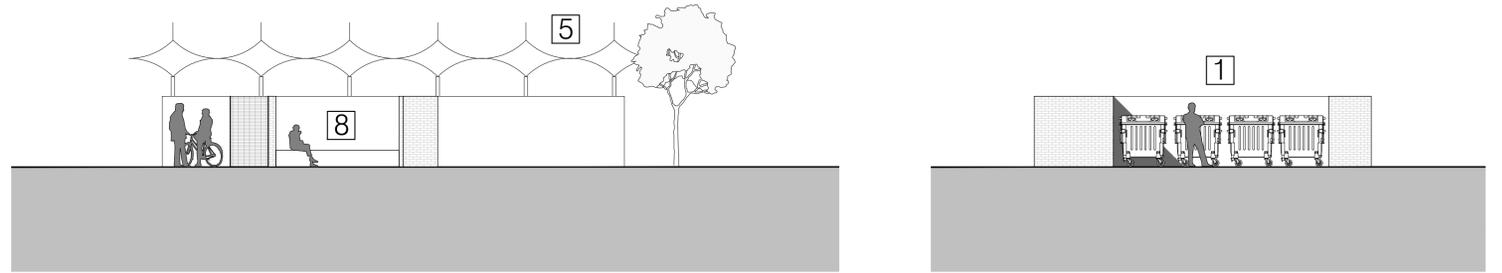

Seating area Elevation 1: 100

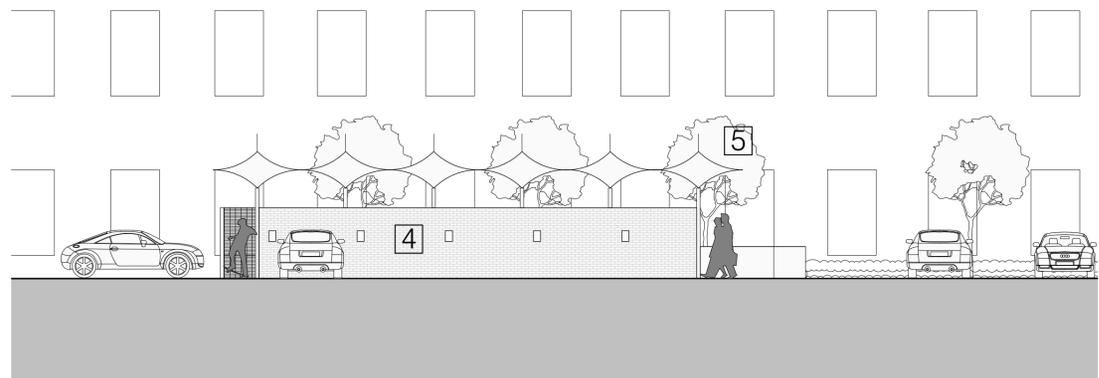

EV Charging Wall Elevation 1: 100

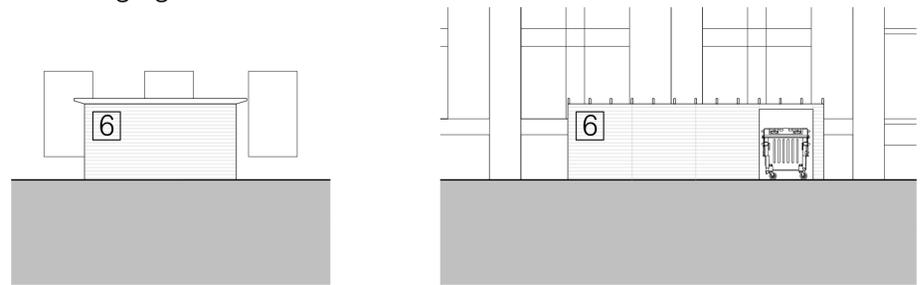


Timber Clad Refuse/ Recycling Store Elevations 1: 100

- Car Park Hub:
- 1\_ Refuse/ recycling store
  - 2\_ Brickwork enclosure with returns <30m from building entrances (indicated with dotted line)
  - 3\_ Cycle compound
  - 4\_ Brickwork enclosure <20m from building entrance with galv ms weldmesh entrance gates with access control
  - 5\_ Cycle shelter
  - 6\_ Fully welded galv ms cycle enclosure with profiled metal roof and semi-vertical stands
  - 7\_ Wall mounted EV charging points as specialist detail
  - 8\_ Tensile fabric sail roof over cycle compound
  - 9\_ Timber framed refuse/ recycling enclosure <30m from building entrance with timber cladding
  - 10\_ Landscaping as specialist detail
  - 11\_ Seating areas within brickwork enclosure

Drawings based on Ordnance Survey (Streetwise License No 100047474) and preliminary survey - design and drawing content subject to further Site Surveys, Structural Survey, Site Investigations, Planning and Statutory Requirements and Approvals.

A Planning Application Nov 23  
Rev. Des. Date

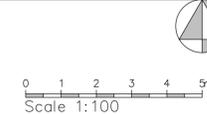

Project	Proposed residential scheme at Ledgard Bridge, Mirfield
Client	Binks Executive Homes Ltd, Cawthorne, Barnsley S75 4EJ
Dwg Title	(17001)13_Landscape Hub
Scale	1:200, 100 @ A1
Date	Nov 23