

ARCHITECTURE | PLANNING | DESIGN

Malkin Farm

Brow Lane

Holmfirth

HD9 2RJ

07946872499

paul@paulmatthewsarchitectural.co.uk


www.paulmatthewsarchitectural.co.uk

Company Registration Number: 09898149 – Company
Registered in England and Wales

Do not scale from drawing, use figured dimensions only.

All dimensions must be checked and verified on site prior to commencement of works and architect to be notified of any discrepancies.

The copyright for these drawings remains the property of Paul MatthewsArchitectural Ltd. They must not be reproduced in any way without prior written consent from the originator (Paul MatthewsArchitecturalLtd).

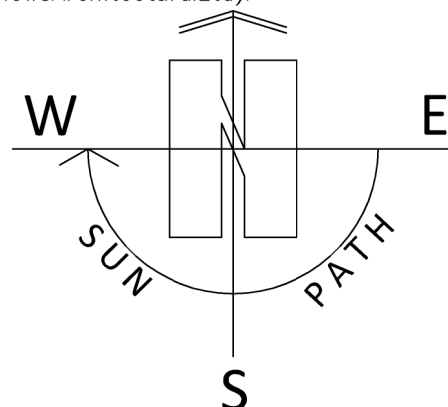

Project

Demolition of Existing Livestock Auction Building
and Erection of Replacement Building at Holmfirth
Attested Auction Market Ltd, Riverside, Woodhead
Road, Holmfirth, HD9 2PR


Client

Holmfirth Attested Auction Market Ltd

Drawing Title/Issue

Location Plan

scale	date	sheet size	dwg. no.
1:1250	05/2023	A3	23/884/01

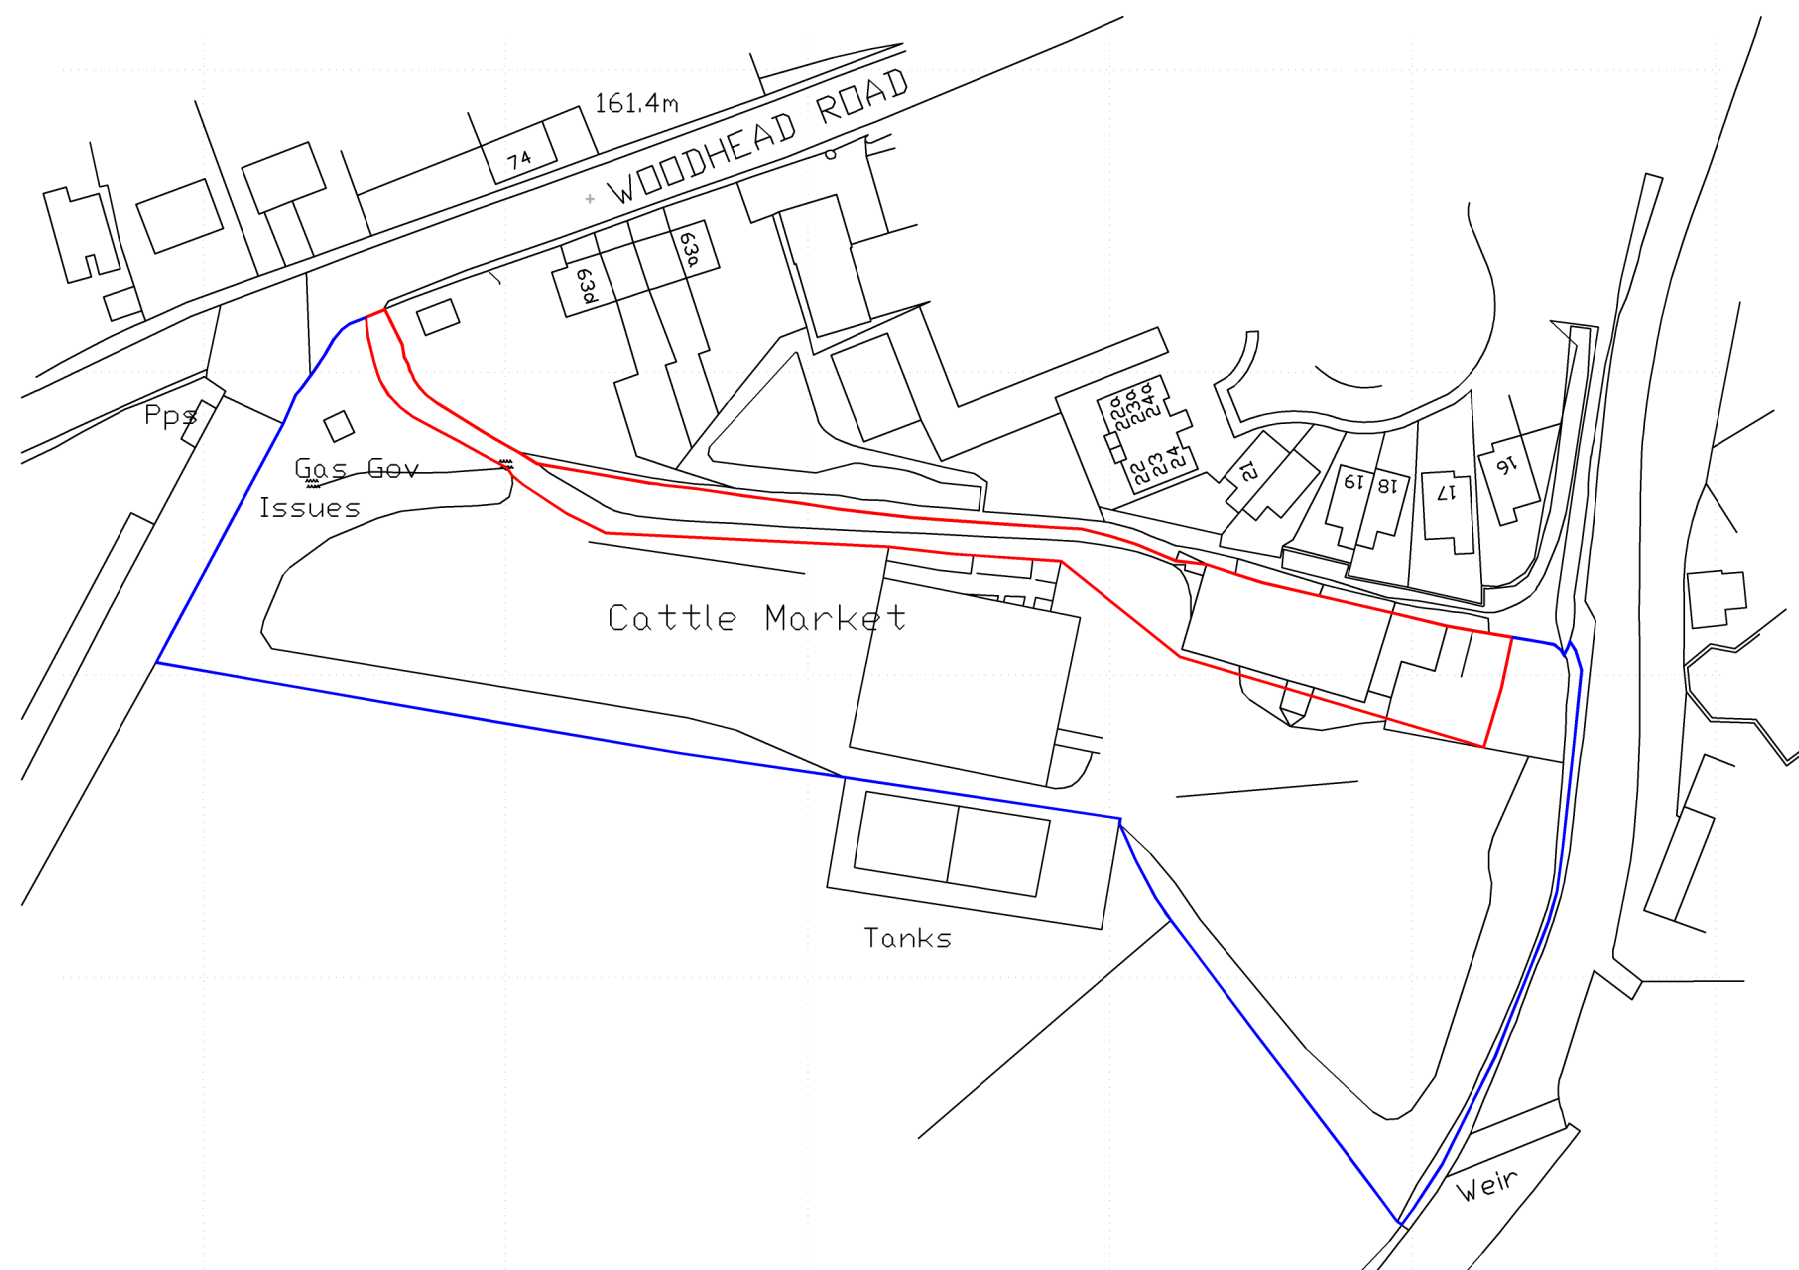

Ordnance Survey (c) Crown Copyright 2023. All rights reserved. Licence number 100022432

1:1250

