



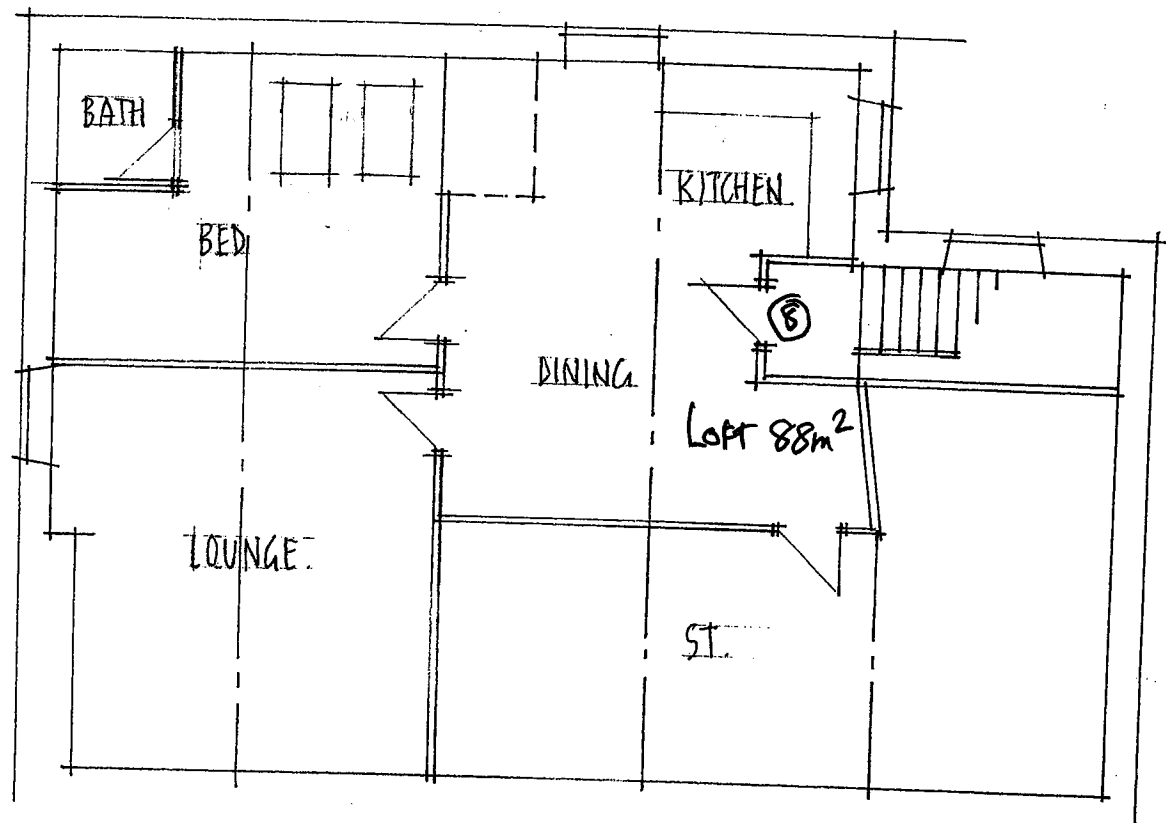

PROPOSED LOFT.

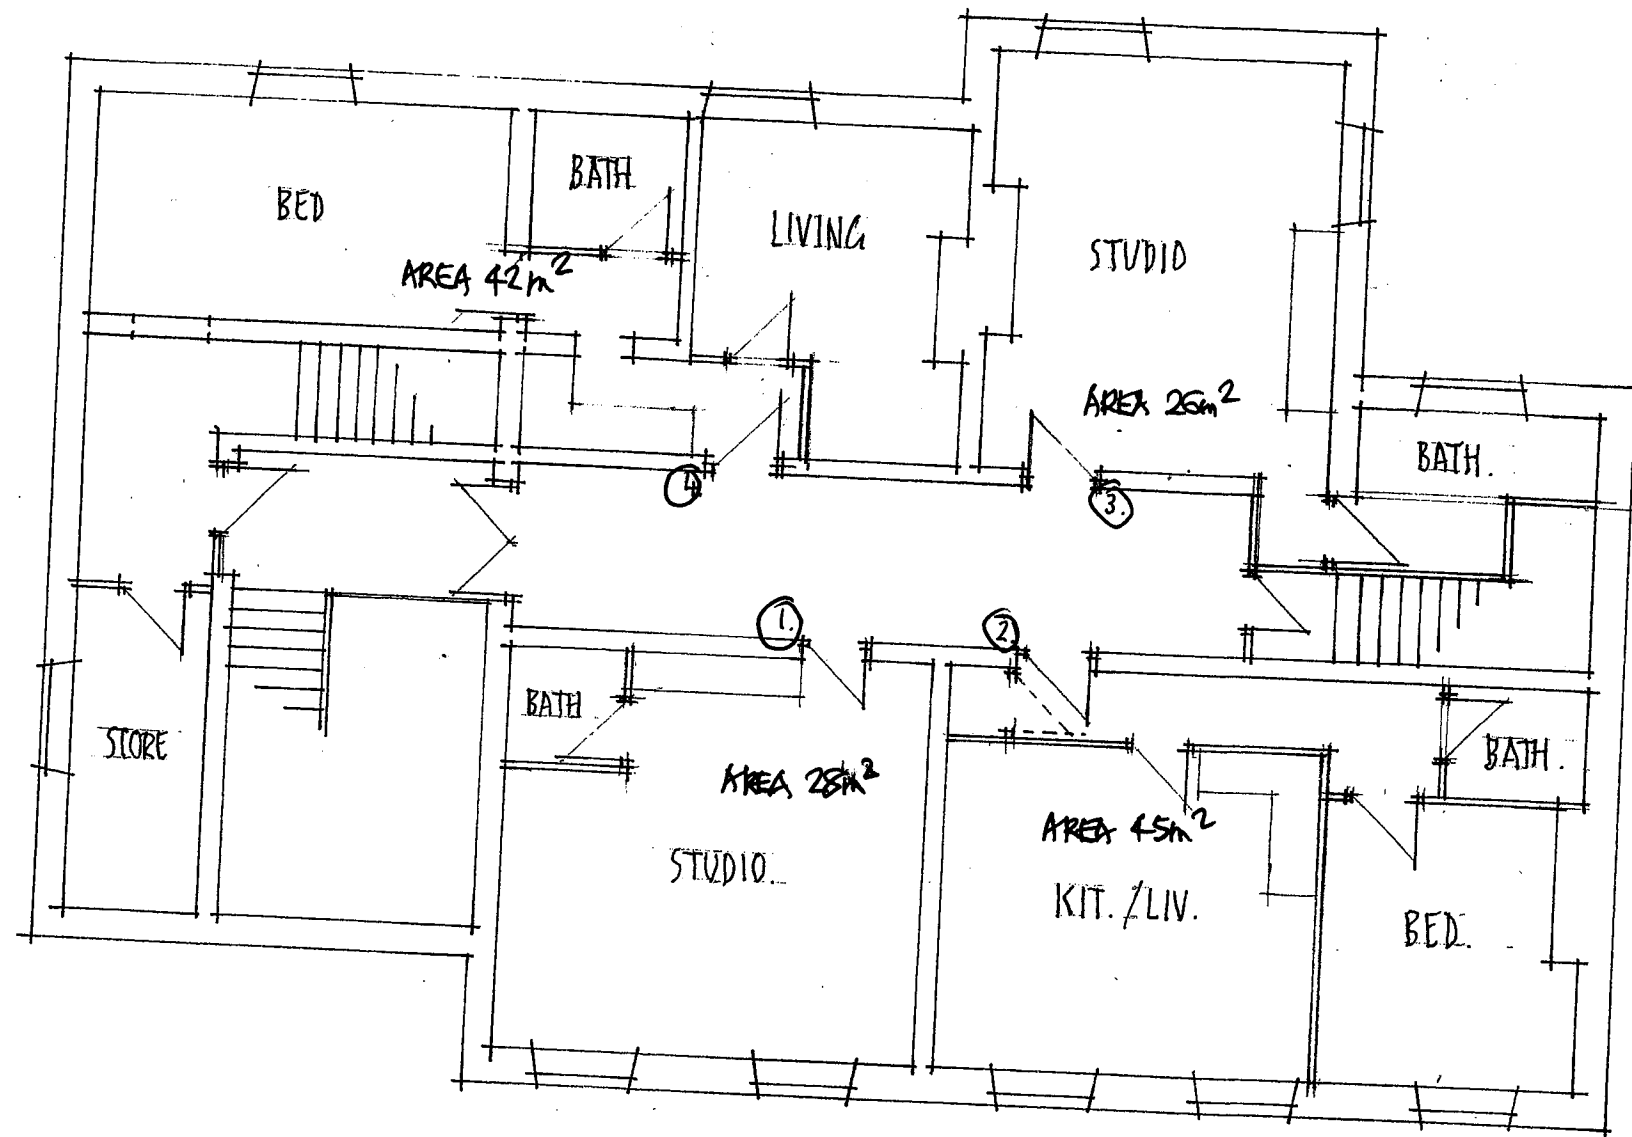

PROPOSED FIRST FLOOR PLAN.