


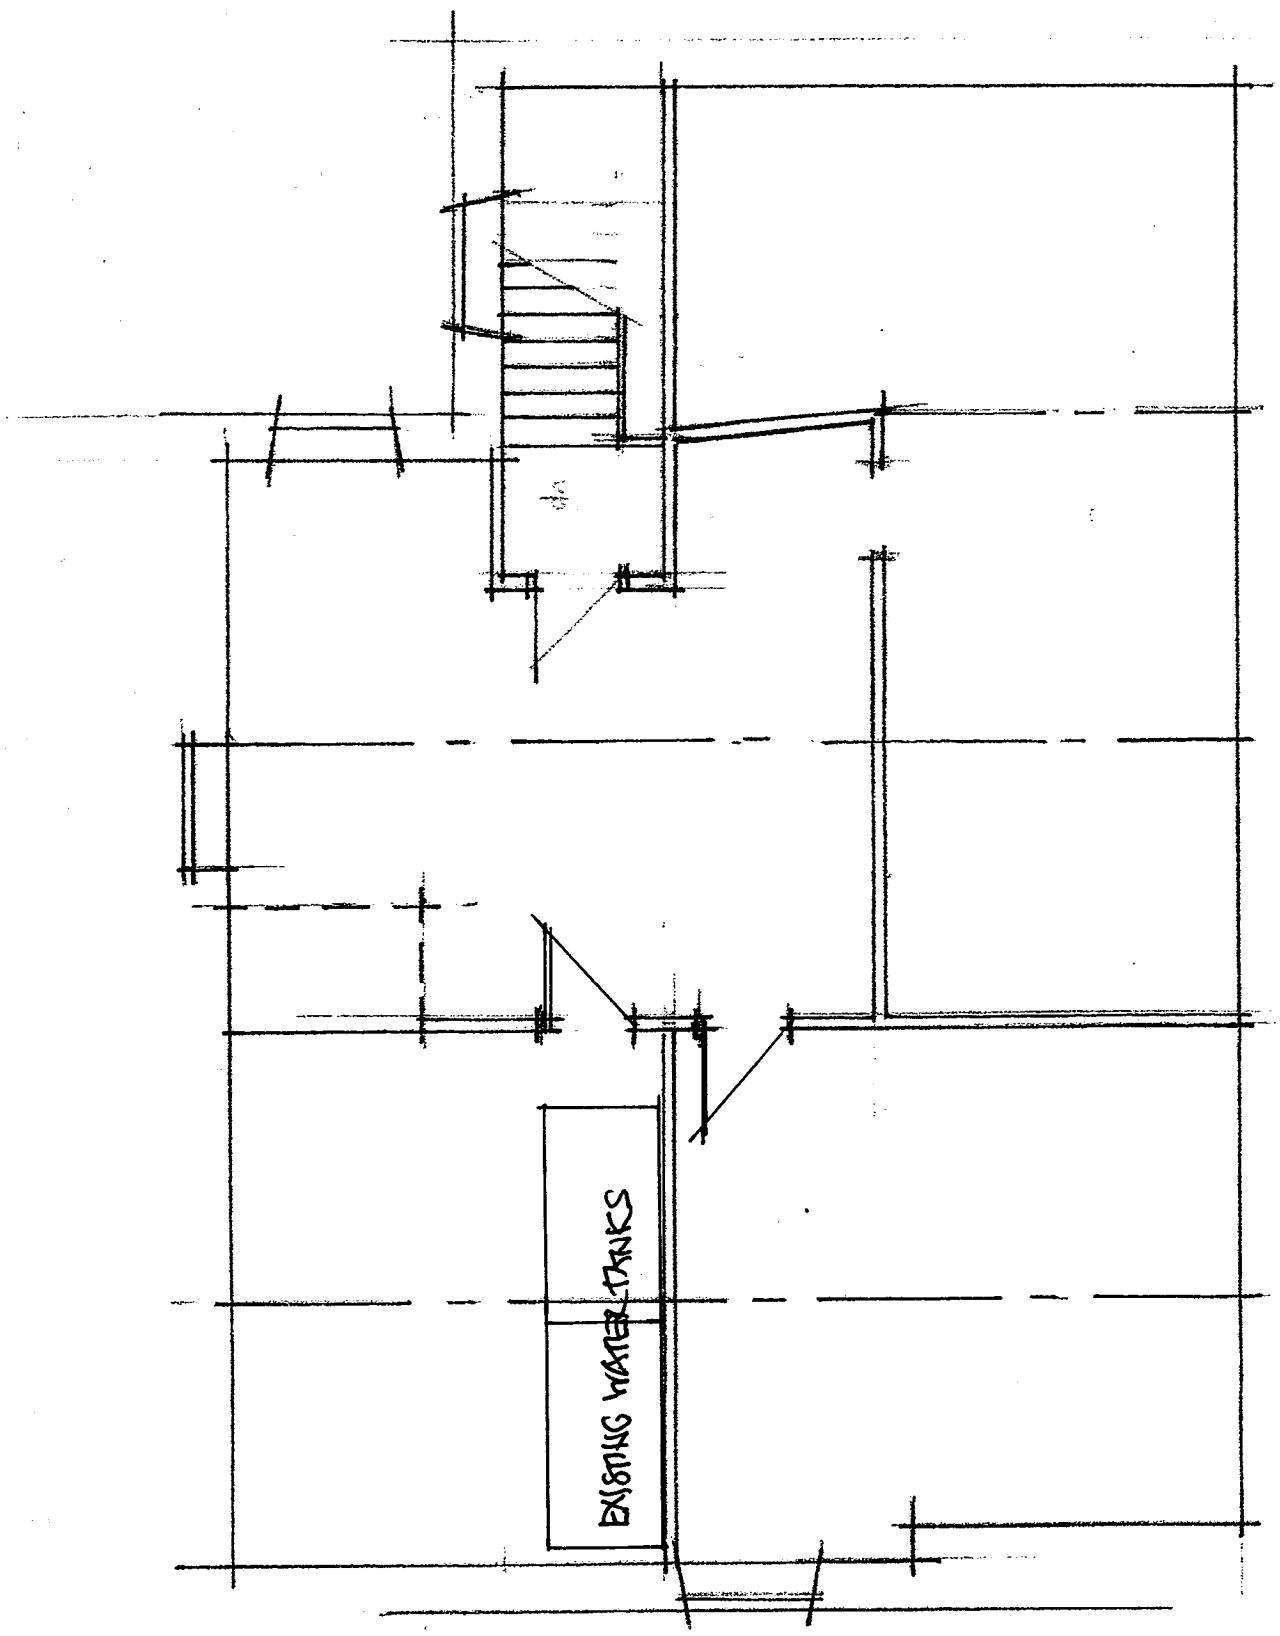

LOFT PLAN. / EXISTING