


Cross section A –

Current Levels A-A


As viewed from the garage
looking East

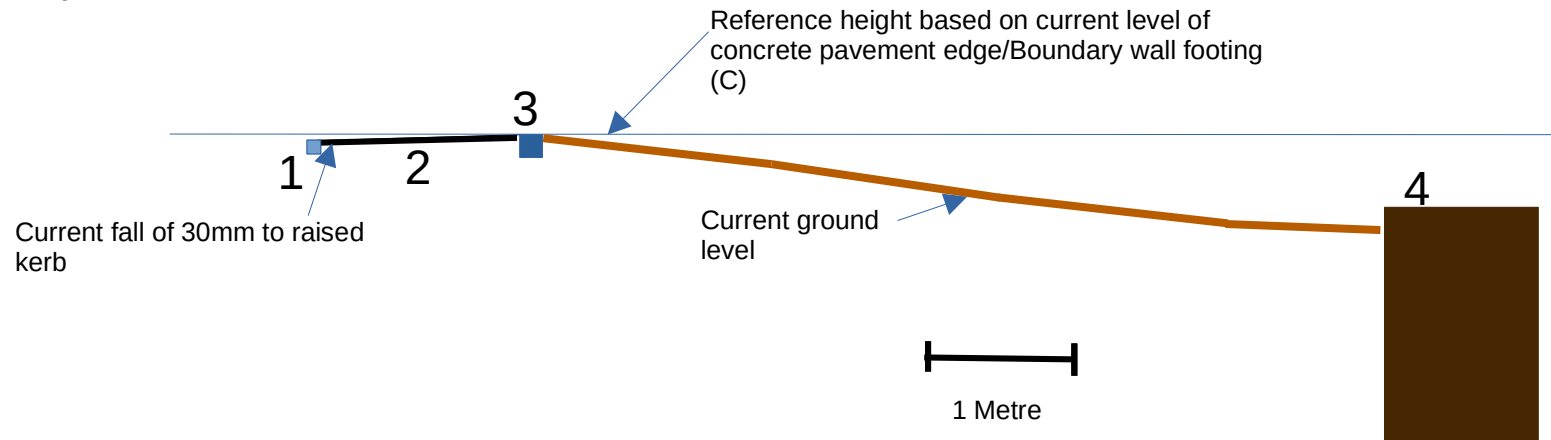

Notes:

- 1 Raised Kerb
- 2 Tarmac Pavement 1:33 fall
- 3 Concrete footing for Boundary wall and edging for pavement
- 4 Existing Gabion Baskets provide a retaining wall.

Cross section A – Proposed Levels A-A

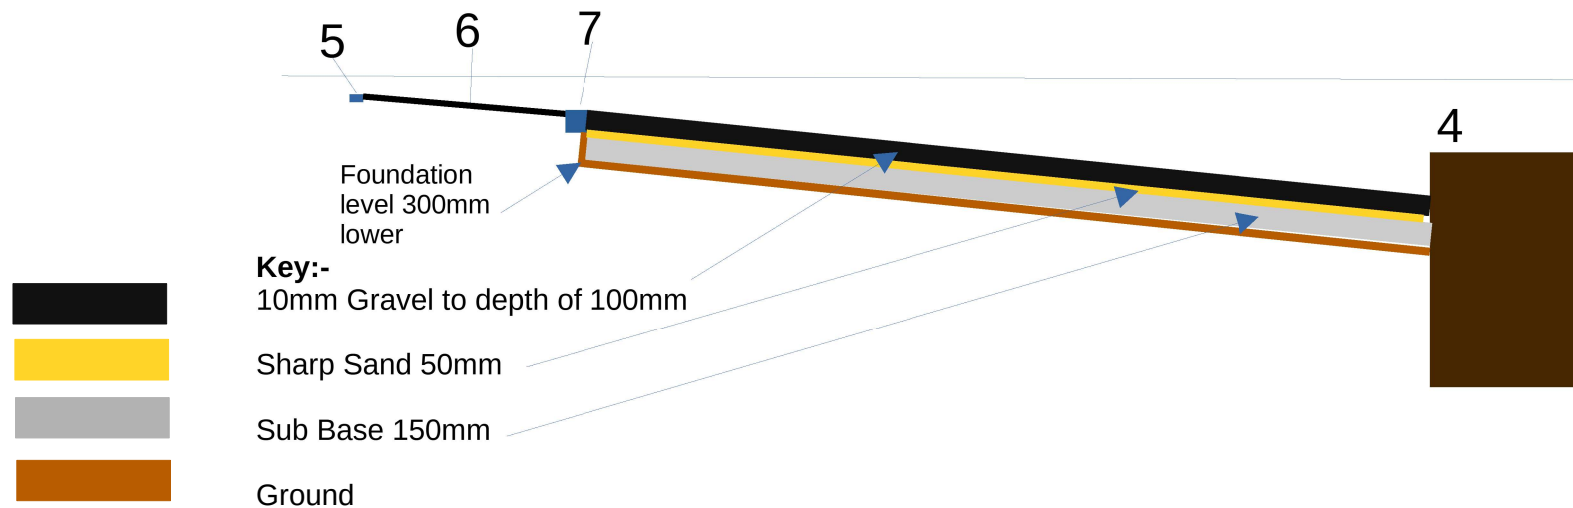

Notes:

- 5 Drop Kerb
- 6 Tarmac Pavement 1:10 fall to match entrance to Burton Dean Park
- 7 Concrete edging for pavement dropped 220mm from current height