


Cross section B –

Current Levels B-B

As viewed from North
Road looking South

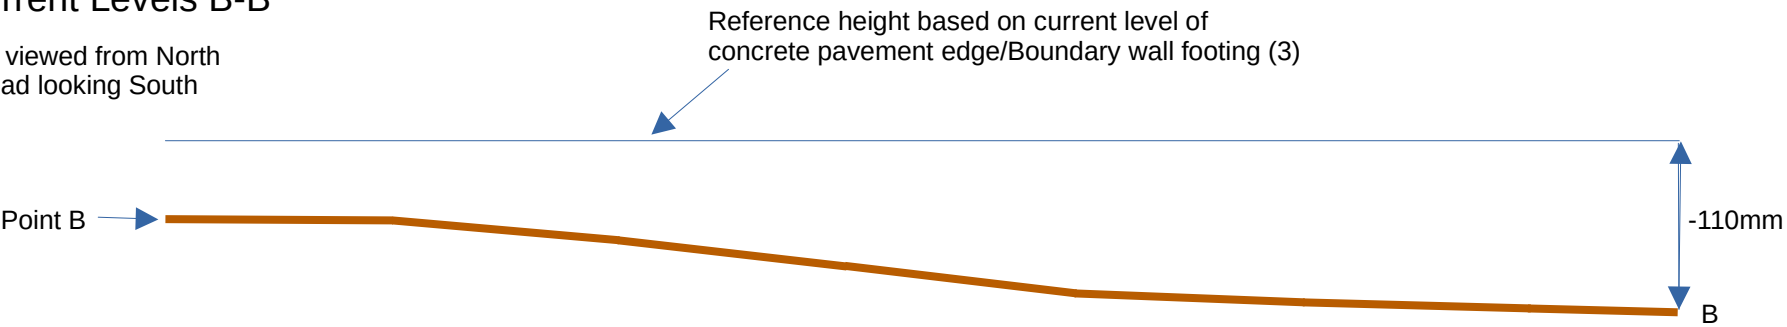

Cross section B – Proposed Levels B-B

