




Road 1  
Cross Section @ Chainage 10.00m

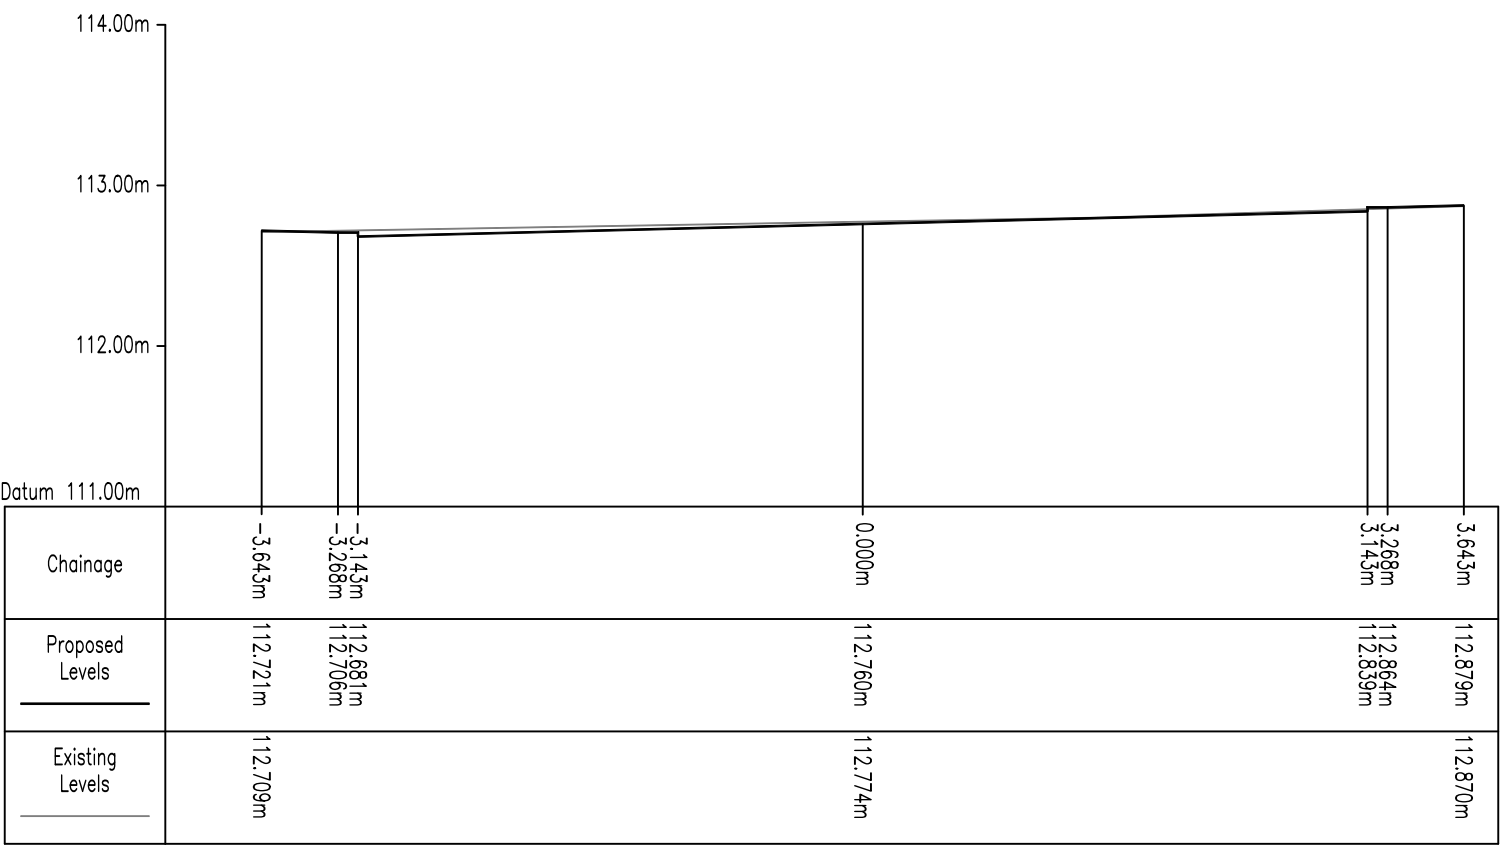


Road 2  
Cross Section @ Chainage 20.00m

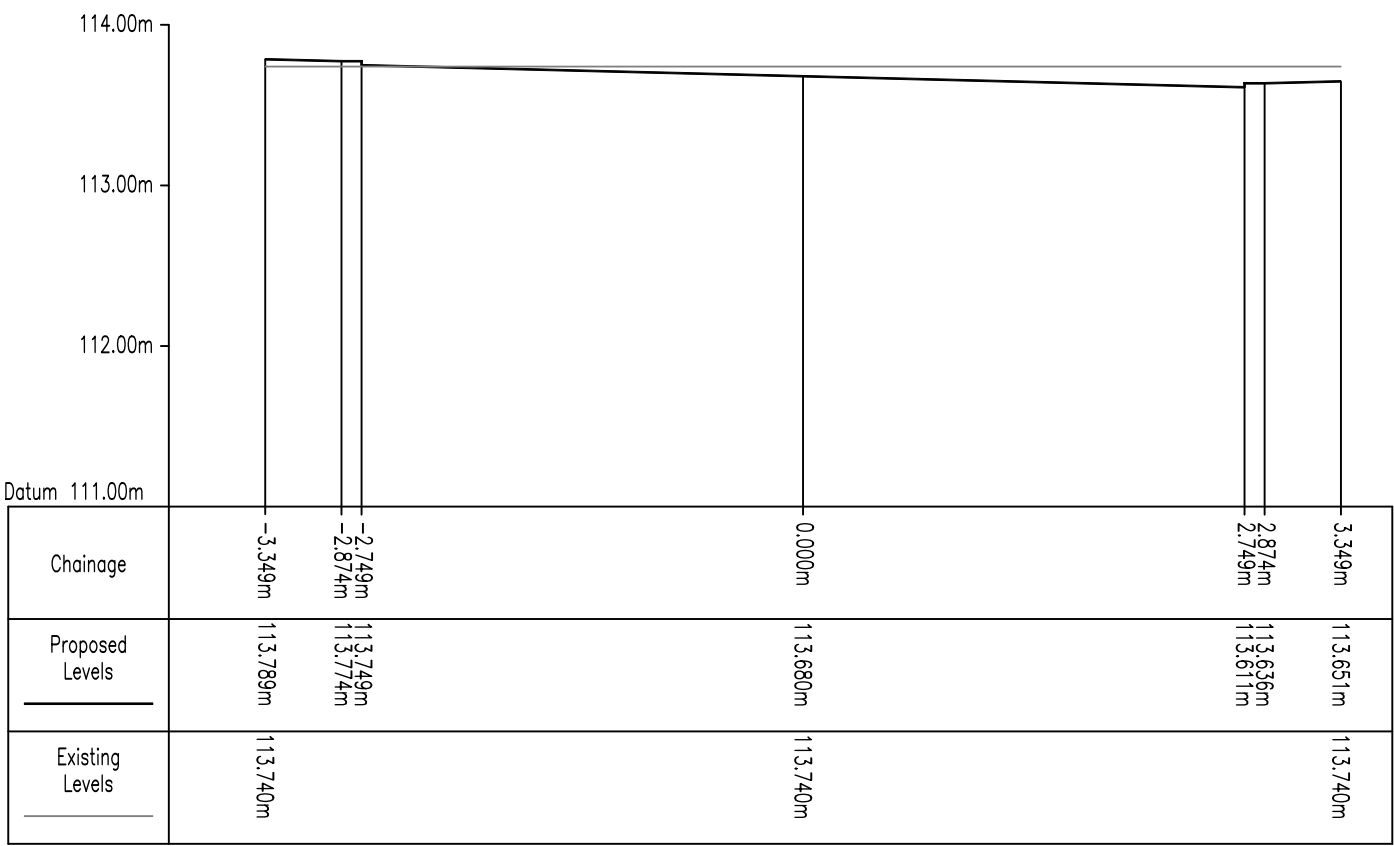


Road 1  
Cross Section @ Chainage 20.00m

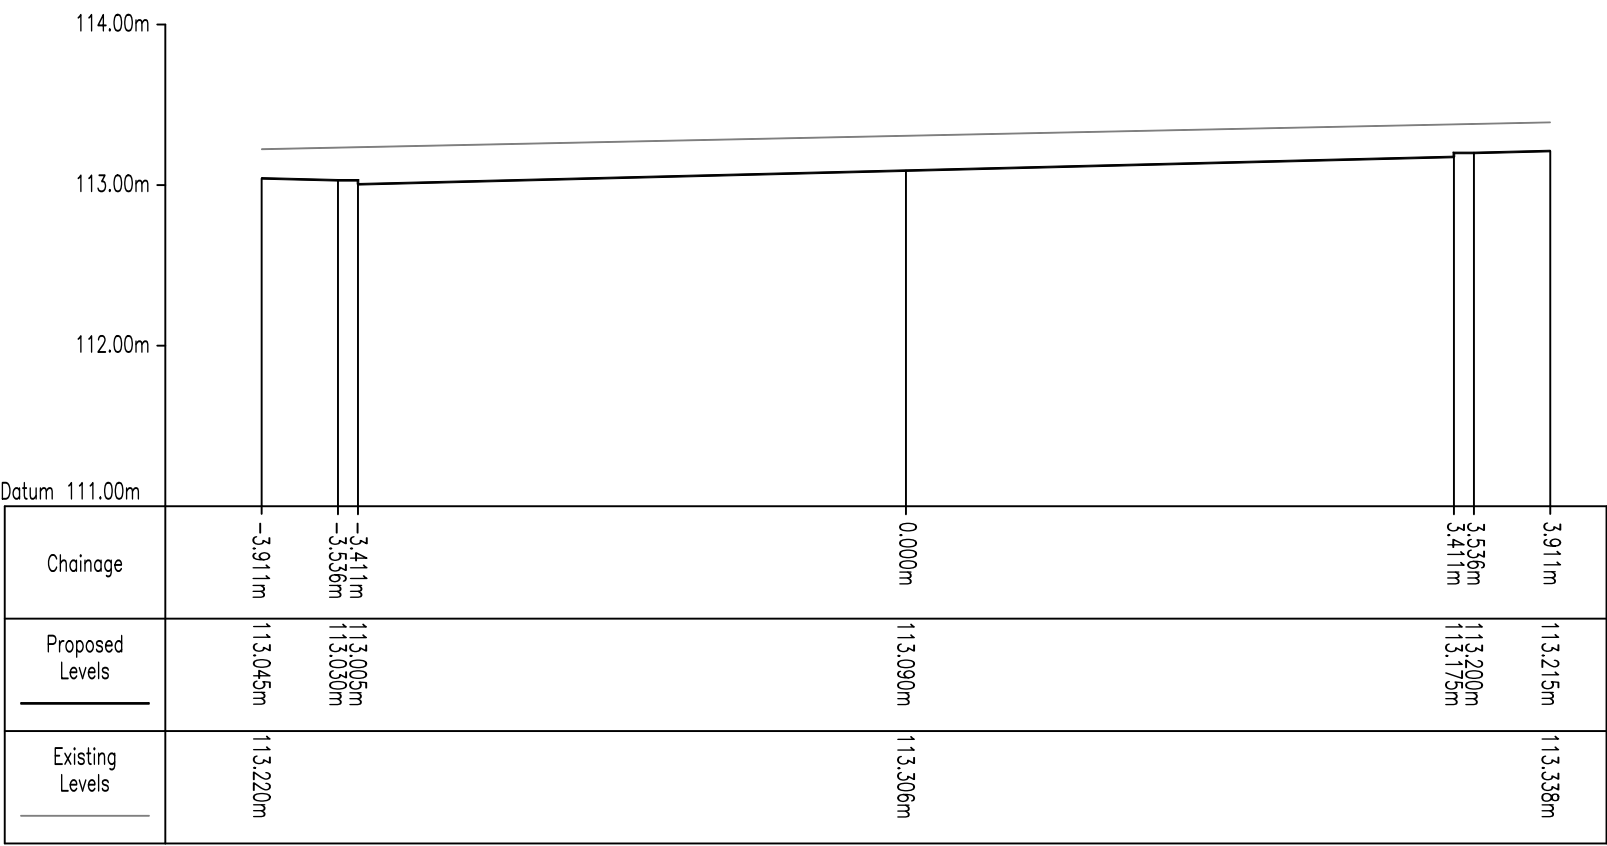


Road 2  
Cross Section @ Chainage 26.11m

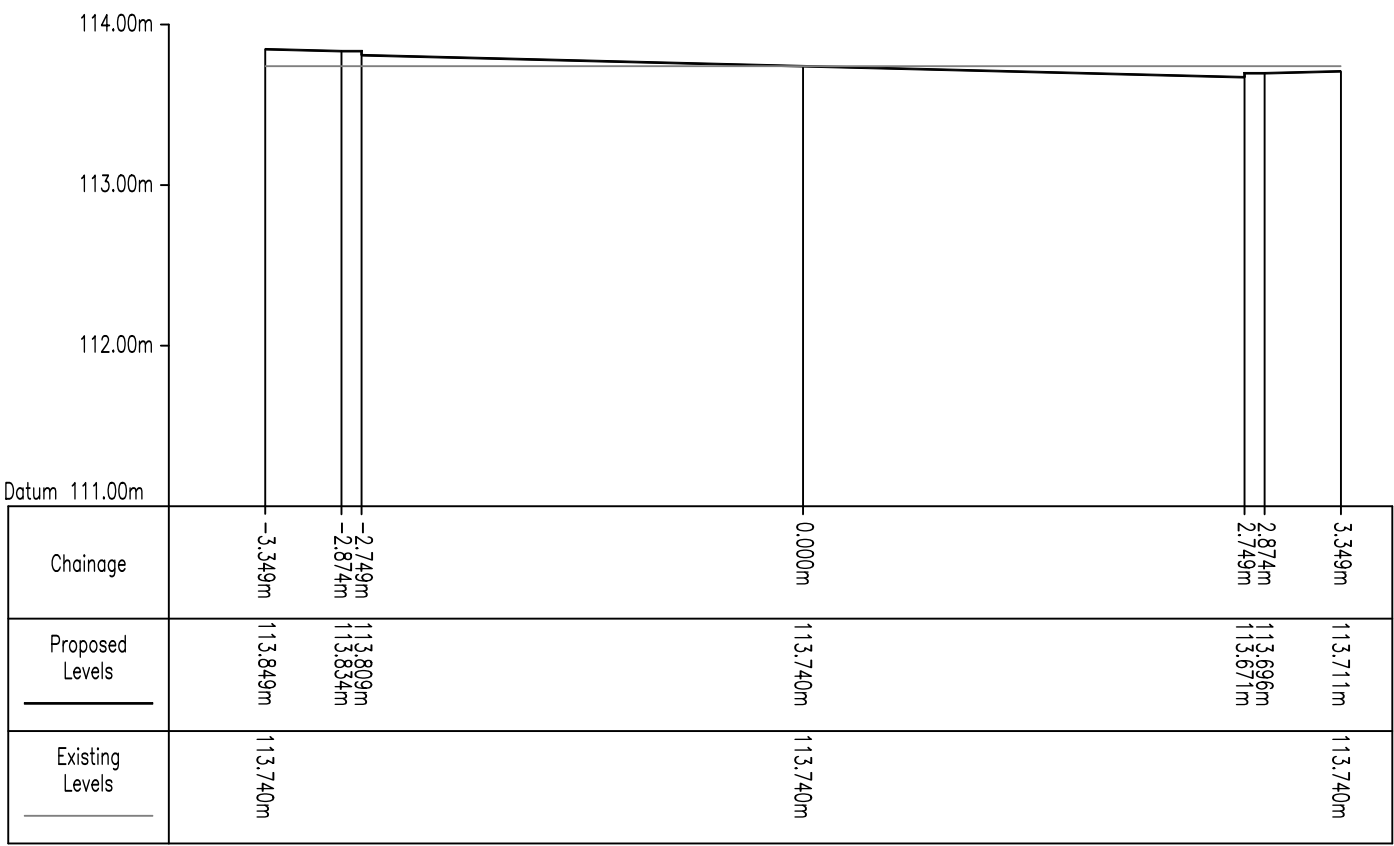

Road 1  
Cross Section @ Chainage 30.00m

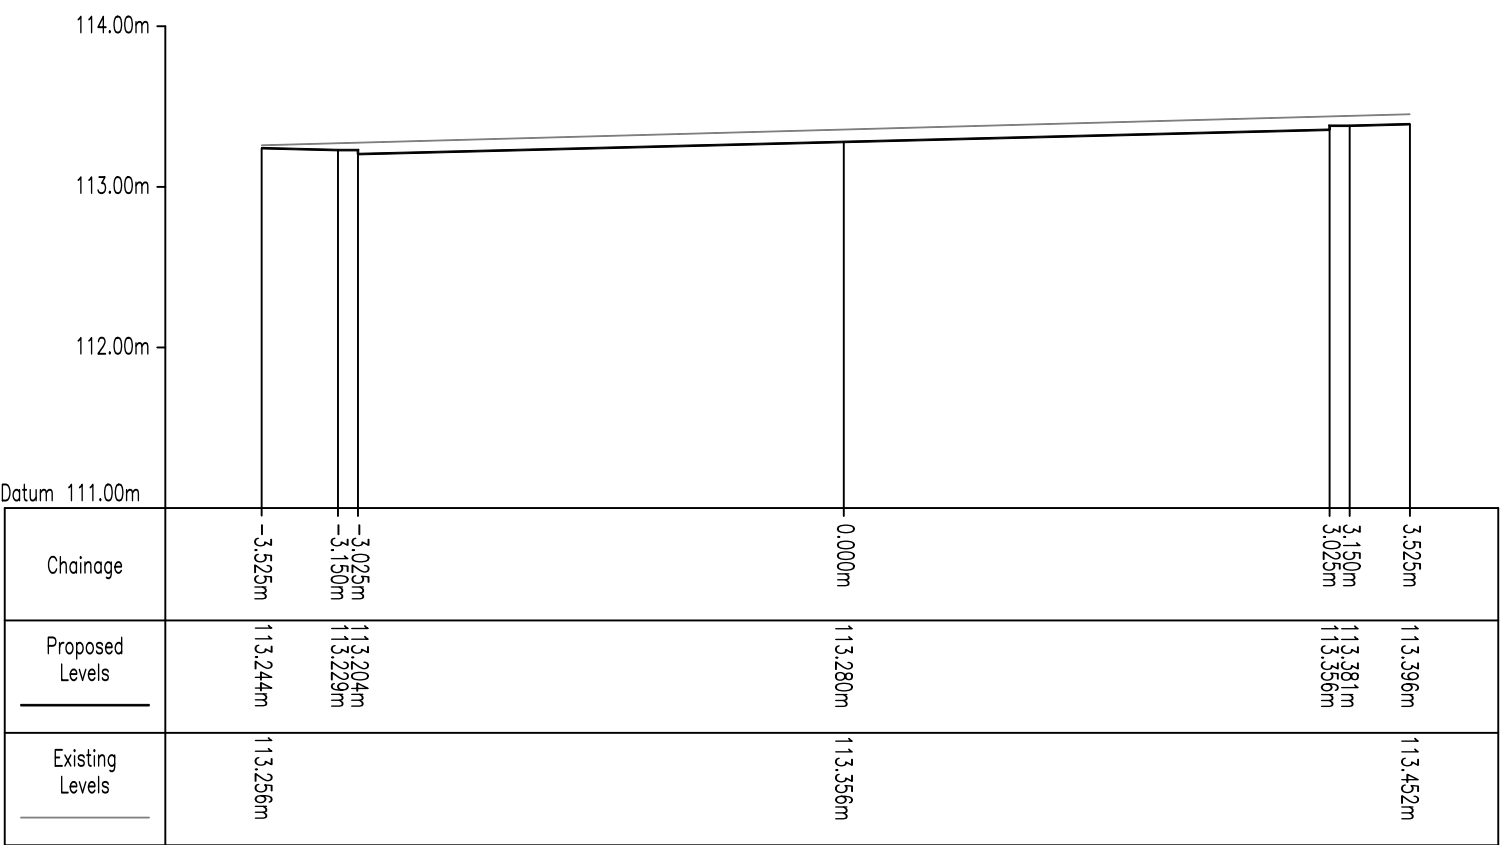

Road 1  
Cross Section @ Chainage 59.96m

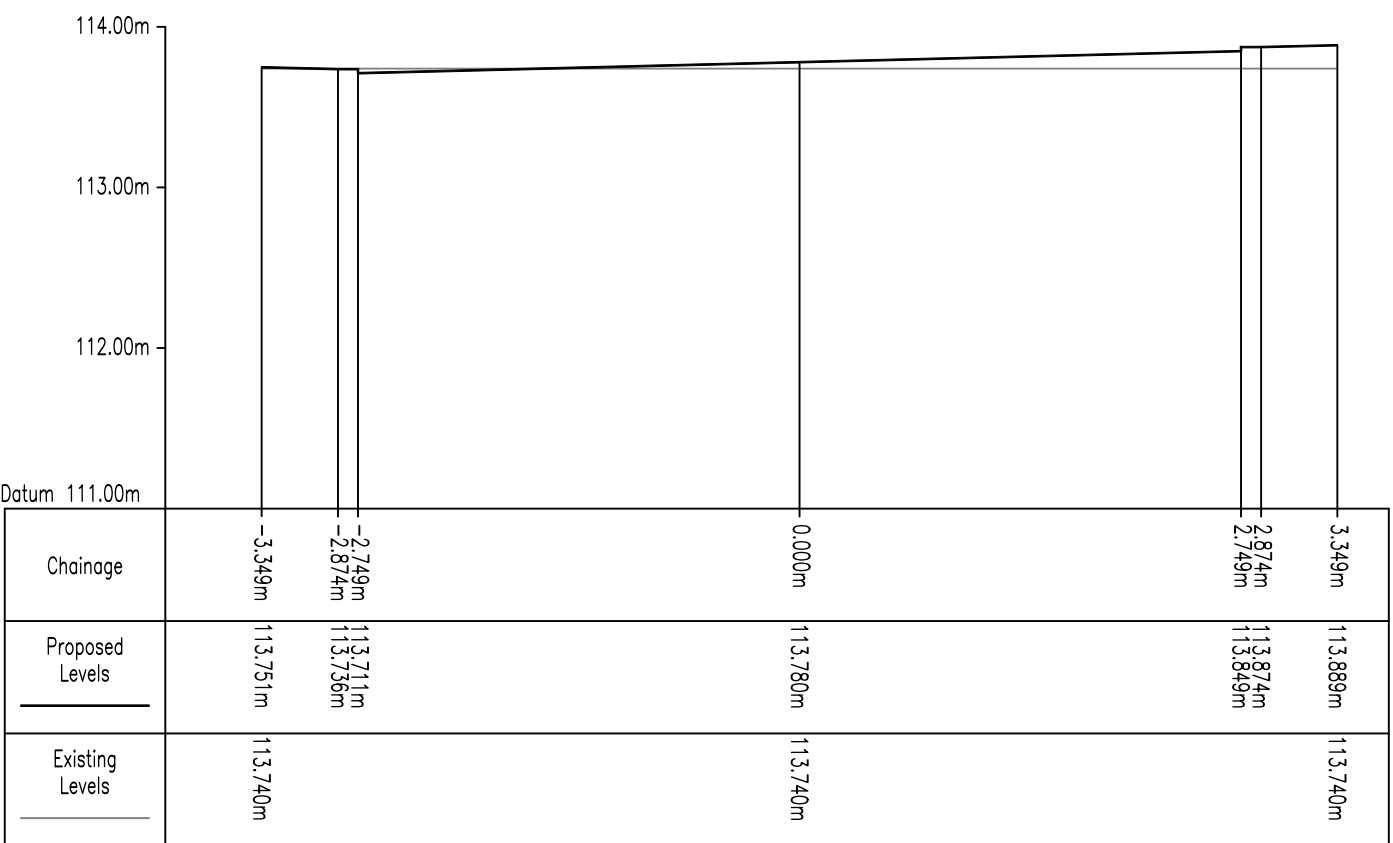

REVISIONS

PROJECT

WHITCLIFFE HOTEL  
CLECKHEATON

TITLE

CROSS SECTIONS  
DRAWING 2 of 2

SCALE

1:200 @ A1

DRAWING

894B-108A

DATE

OCT 2023

DRAWN

JJH

CHECKED

AH

ALTERED

JJH



PARAGON HIGHWAYS  
OFFICE 20/21 THE REAR WALLD GARDEN,  
THE NOSTELL ESTATE,  
WAKEFIELD WF4 1AB  
01924 291536 / MAIL@PARAGONHIGHWAYS.COM