
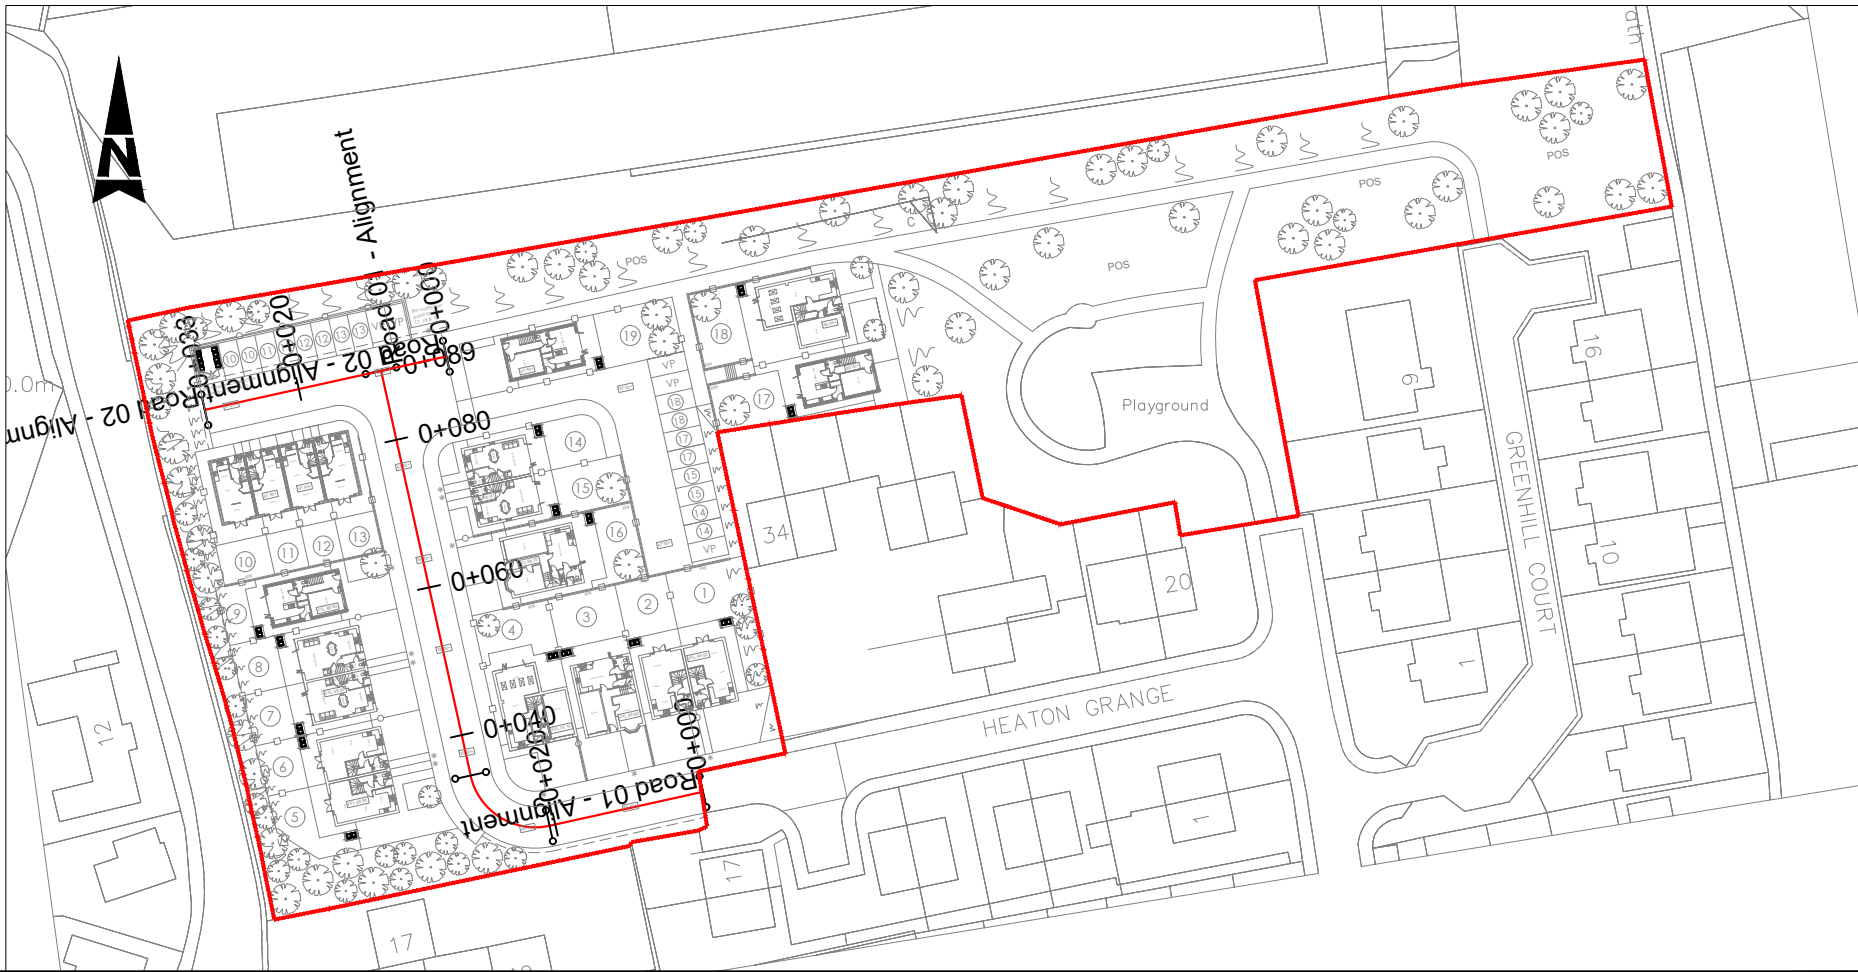
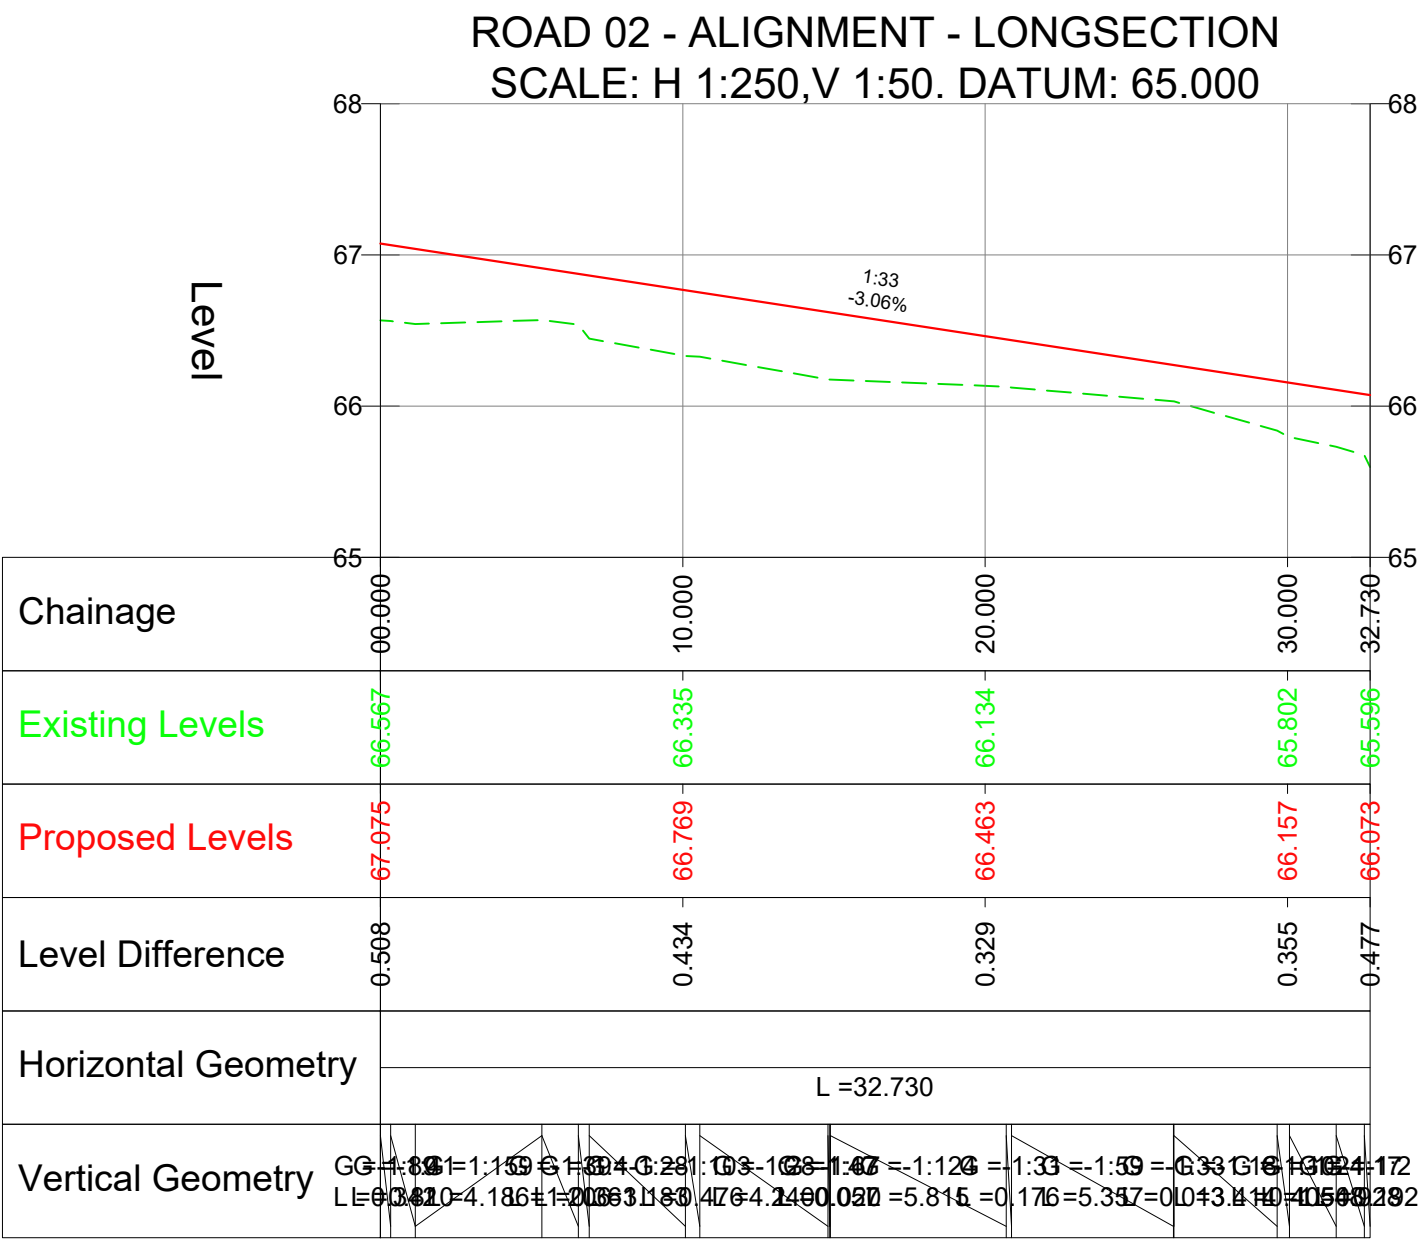


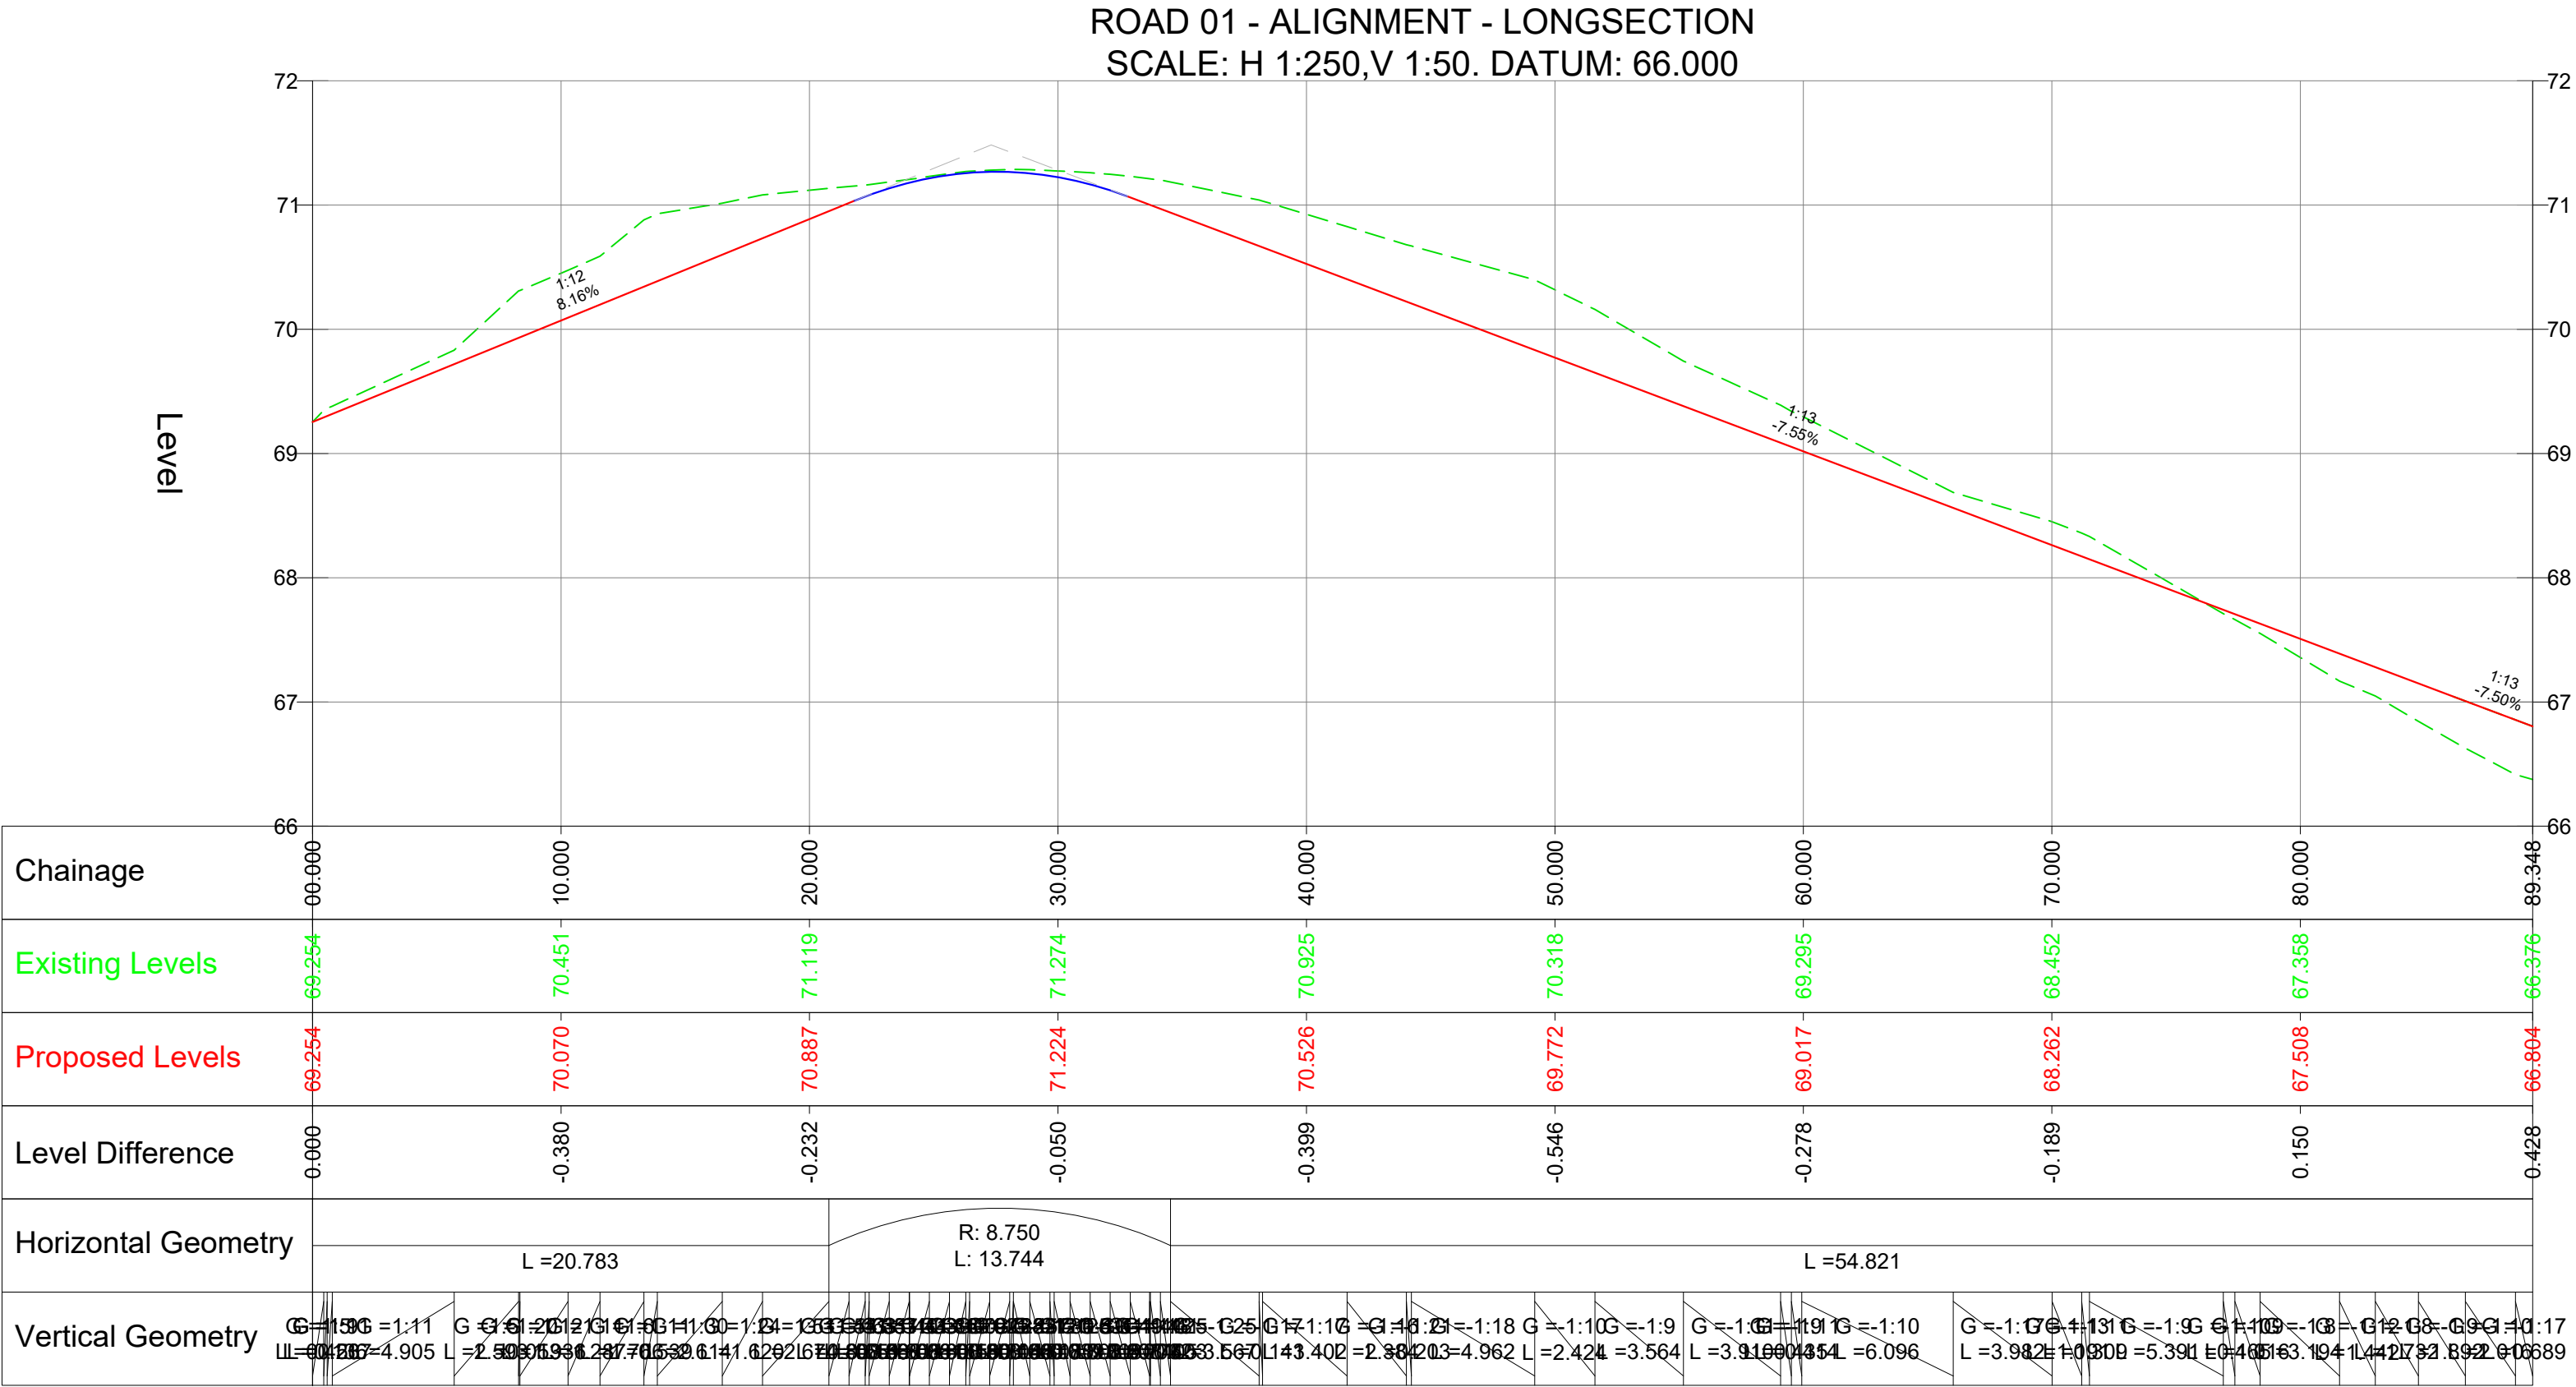

GENERAL NOTES:

- DRAWINGS ARE TO BE READ IN CONJUNCTION WITH ALL RELEVANT SPECIFICATIONS, ENGINEERS, ARCHITECTS & SERVICES DRAWINGS, INCLUDING APPROVED BUILDERS WORK DRAWINGS. CONTRACTOR TO NOTIFY ENGINEER OF DISCREPANCIES BETWEEN STRUCTURAL DRAWINGS AND SPECIFICATIONS OR OTHER DRAWINGS.
- DO NOT SCALE FROM THIS DRAWING. WORK TO DIMENSIONS OR CO-ORDINATES PROVIDED. ALL LEVELS ARE IN METRES AND ALL DIMENSIONS ARE IN MILLIMETRES, UNLESS OTHERWISE NOTED. ANY AMBIGUITIES, OMISSIONS AND ERRORS ON DRAWINGS, SHALL BE BROUGHT TO THE ENGINEERS ATTENTION IMMEDIATELY.

GENERAL KEY:

--- EXISTING GROUND

--- PROPOSED GROUND

SAFETY, HEALTH AND ENVIRONMENTAL INFORMATION

IN ADDITION TO THE HAZARDS/RISKS NORMALLY ASSOCIATED WITH THE TYPES OF WORK DETAILED ON THIS DRAWING, NOTE THE FOLLOWING SIGNIFICANT RESIDUAL RISKS

Rev	Description	By	Date	Chk'd	Auth
S2	FOR INFORMATION		26.01.24	WF	
P01	FIRST ISSUE	MR	26.01.24	WF	WF

Lynas Engineers
Suite 3, Cargo Fleet Offices
Middlesbrough road
Middlesbrough
TS6 6XH
Tel: +44 (0)1642 720280
www.lynasengineers.com

Copyright © Lynas Engineers Limited (2024)

Client

Mandale Group

Project

HANGING HEATON
BATLEY

Title

LONG SECTIONS

Sheet Size	Original Scale	Designed/Drawn	Checked	Authorised
A1	1:250	MR	WF	WF
Status	Drawing Number	Date	Date	Date
	24004-LE-ZZ-DR-D-0003	26.01.24	26.01.24	26.01.24

Rev

P01