


### EXISTING SITE LOCATION PLAN

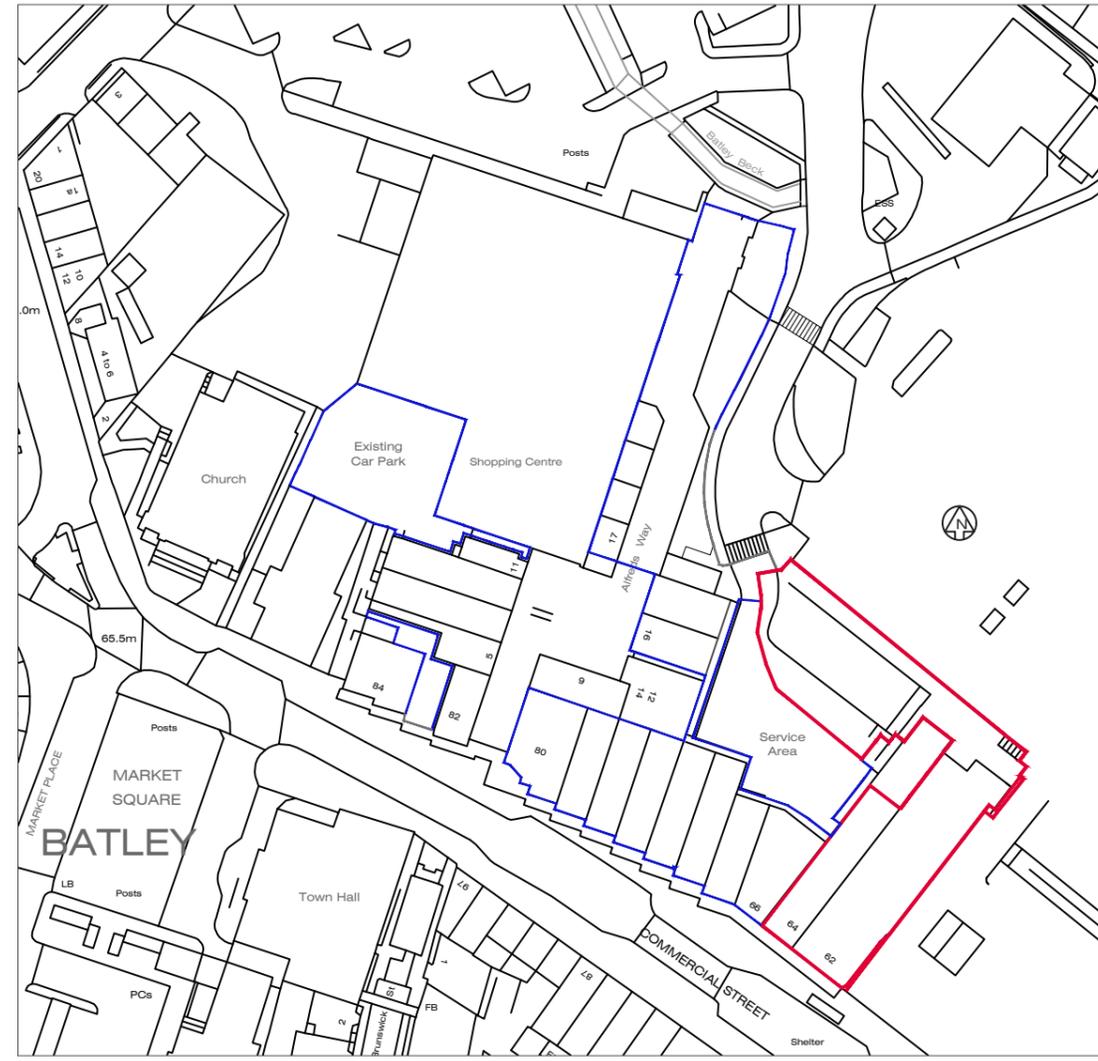

<b>COLE GORNALL CROSS ARCHITECTS</b> 15 WOODHALL PARK CRESENT EAST PUDSEY, LEEDS, LS28 7HG 077866 34314	PROJECT PROPOSED RETAIL UNITS AT REAR ALFRED'S WAY, BATLEY FOR Z&F PROPERTIES LTD.	TITLE SITE LOCATION PLAN	SCALE 1:1250@A3	JOB No. 2325	DWG No. A(PL)-01	REV. DATE DESC.	REV. DATE DESC.
	STAGE PLANNING	DRAWN MC	CHECK. MC	DATE 09.2023	REV. DATE DESC.	REV. DATE DESC.	