

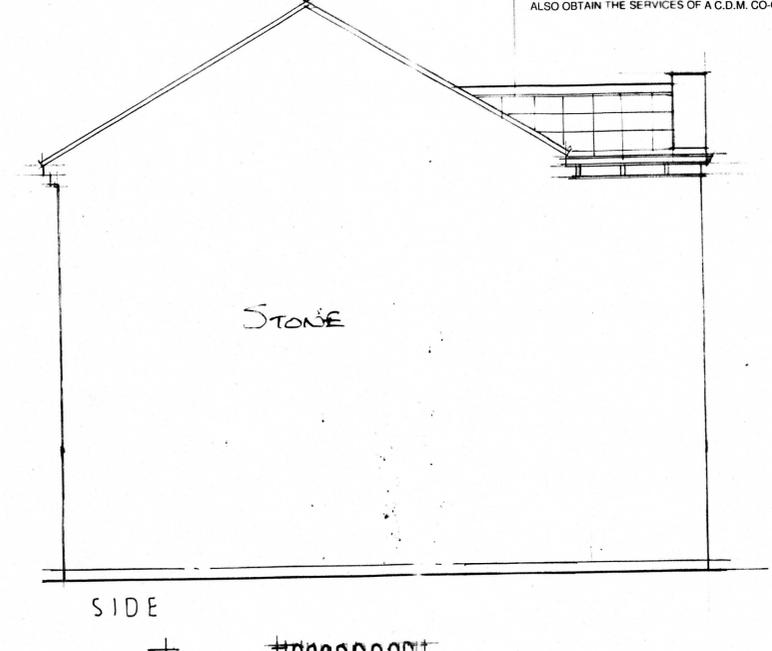
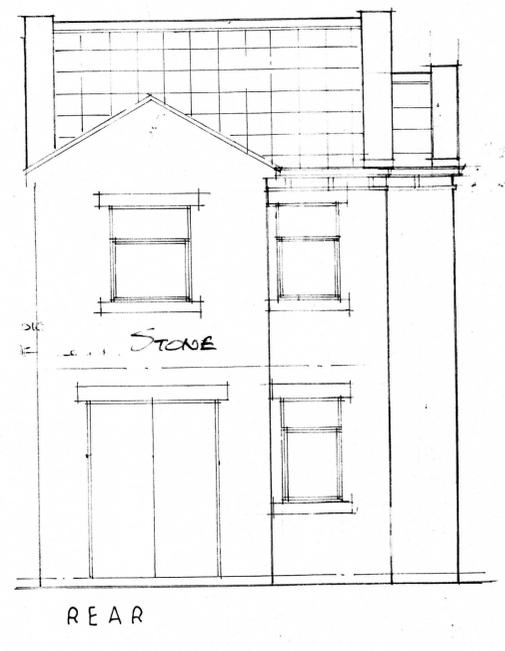
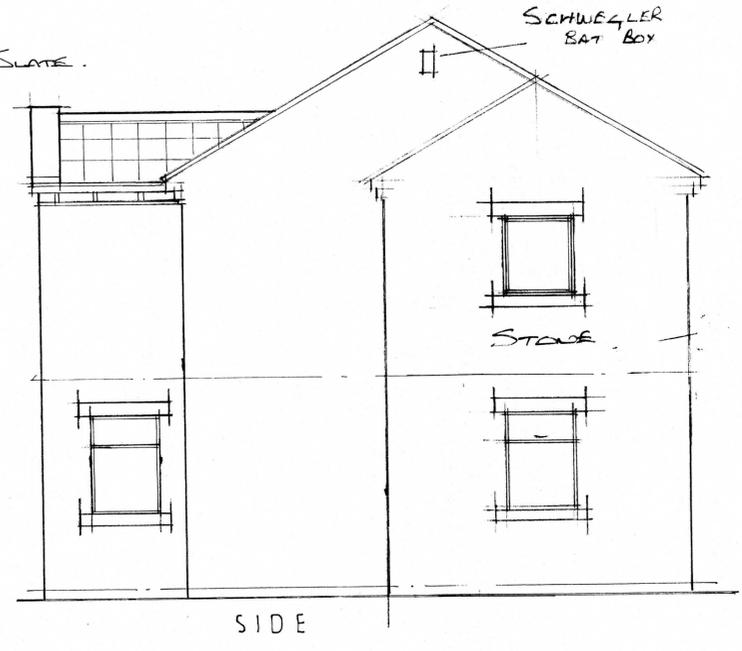
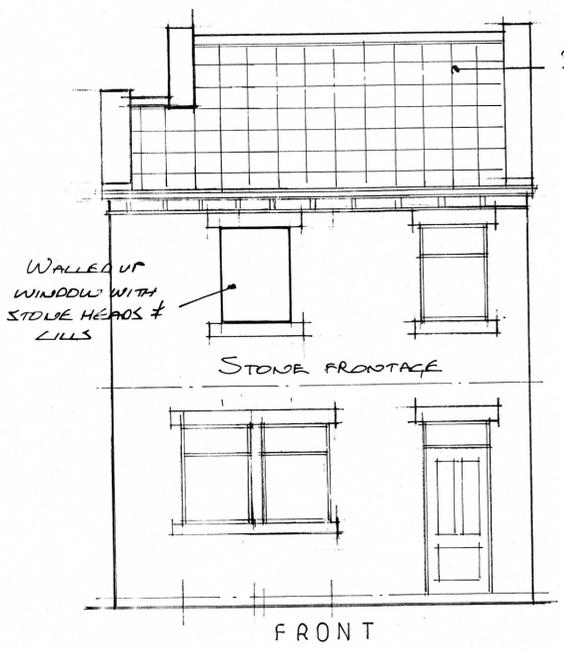
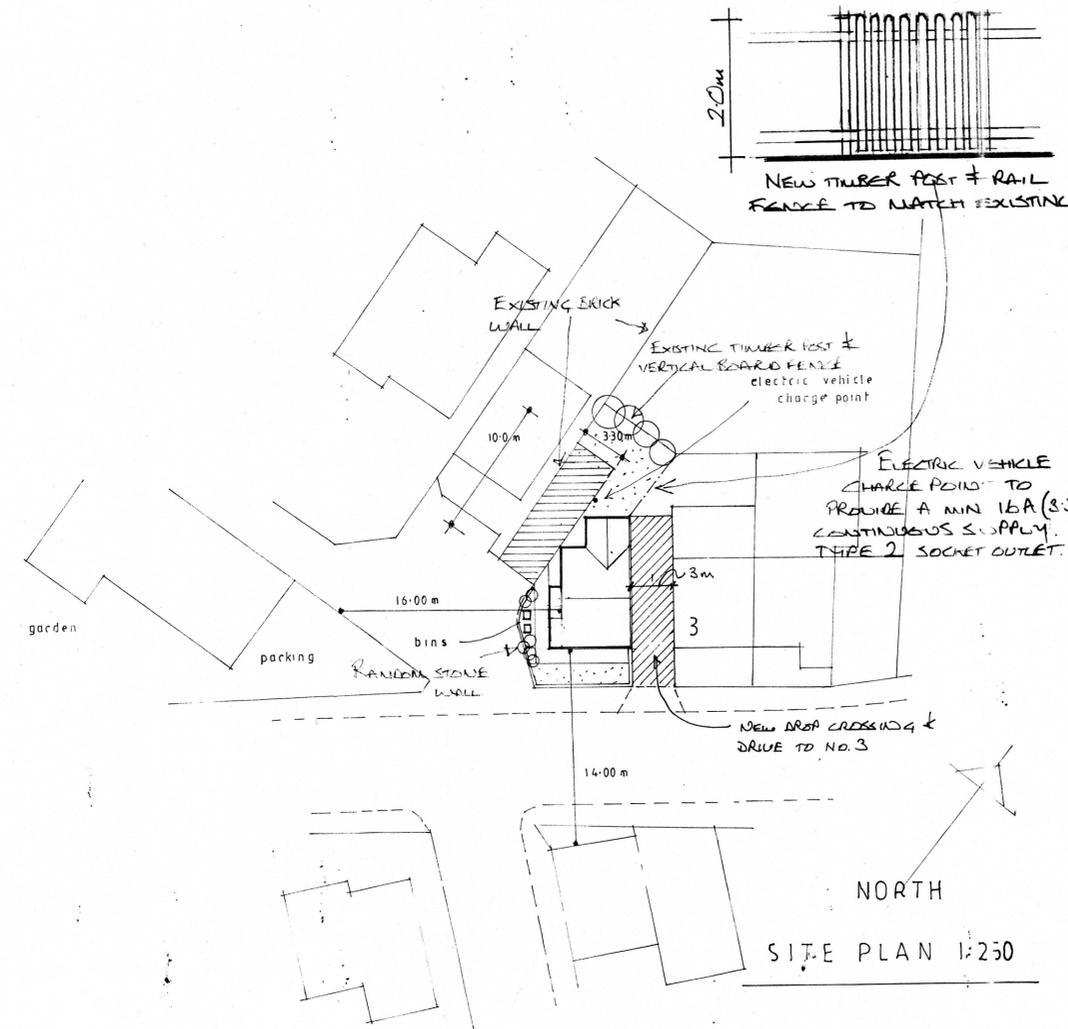


Notes :-
 ALL DIMENSIONS MUST BE CHECKED ON SITE PRIOR TO WORKS STARTING.
 DO NOT SCALE.
 THIS DRAWING AND DESIGN REMAINS THE COPYRIGHT OF J.A. OLDROYD & SONS LTD AND MAY NOT BE REPRODUCED WITHOUT PERMISSION.
 ALL WORKS MUST BE CARRIED OUT IN ACCORDANCE WITH CURRENT BUILDING REGULATIONS, CODES OF PRACTICE, AND PLANNING OFFICERS REQUIREMENTS.
 ALL MATERIALS MUST COMPLY WITH CURRENT BRITISH STANDARDS IN SITUATION USED.
 THIS IS A NOTIFIABLE PROJECT UNDER THE CONSTRUCTION & DESIGN REGULATIONS 2007. THE DEVELOPER MUST BY LAW INFORM THE LOCAL HEALTH & SAFETY EXECUTIVE AND ALSO OBTAIN THE SERVICES OF A C.D.M. CO-ORDINATOR

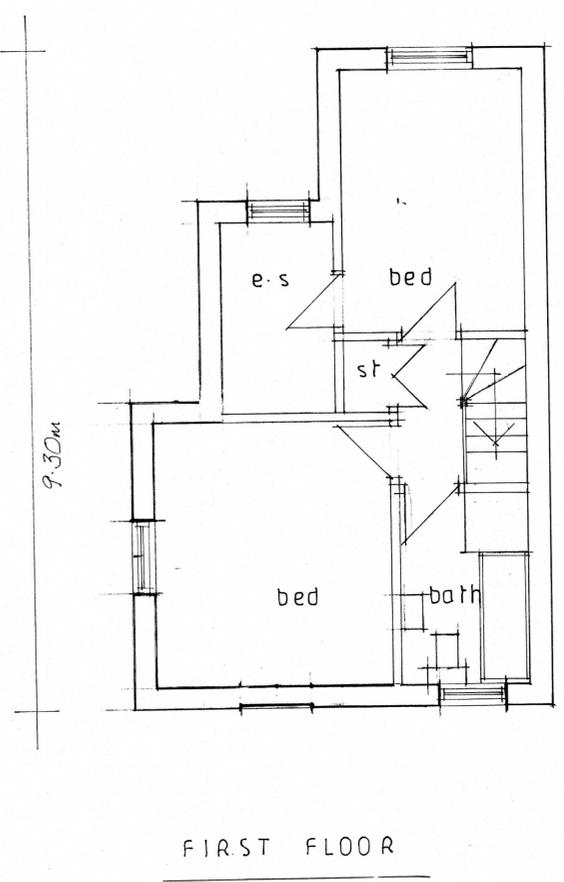

1.00 1.70m 3.30m

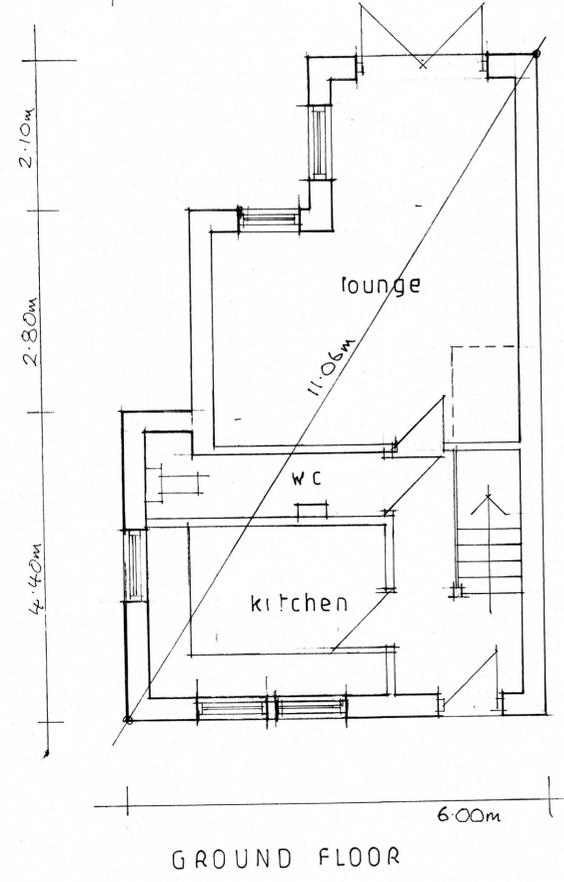

Date	Revisions

J.A. OLDROYD & SONS LTD
 CHARTERED BUILDING SURVEYOR
 THE BARN, 3 PRIMROSE LANE
 HIGHTOWN, LIVERSEDGE
 WEST YORKSHIRE, WF15 6NS
 TEL: 01274 865127
 email: mr.oldroyd@yahoo.co.uk

Client
 MR O SHARP

Address
 3 KNOWLER HILL
 LIVERSEDGE

Drawing Title
 DETACHED HOUSE

scale 1 : 50
 date MAY 23 | drawn by
 Drg No 22 | 146 | A | Rev