


Existing Ground Floor plan
1:50@A1

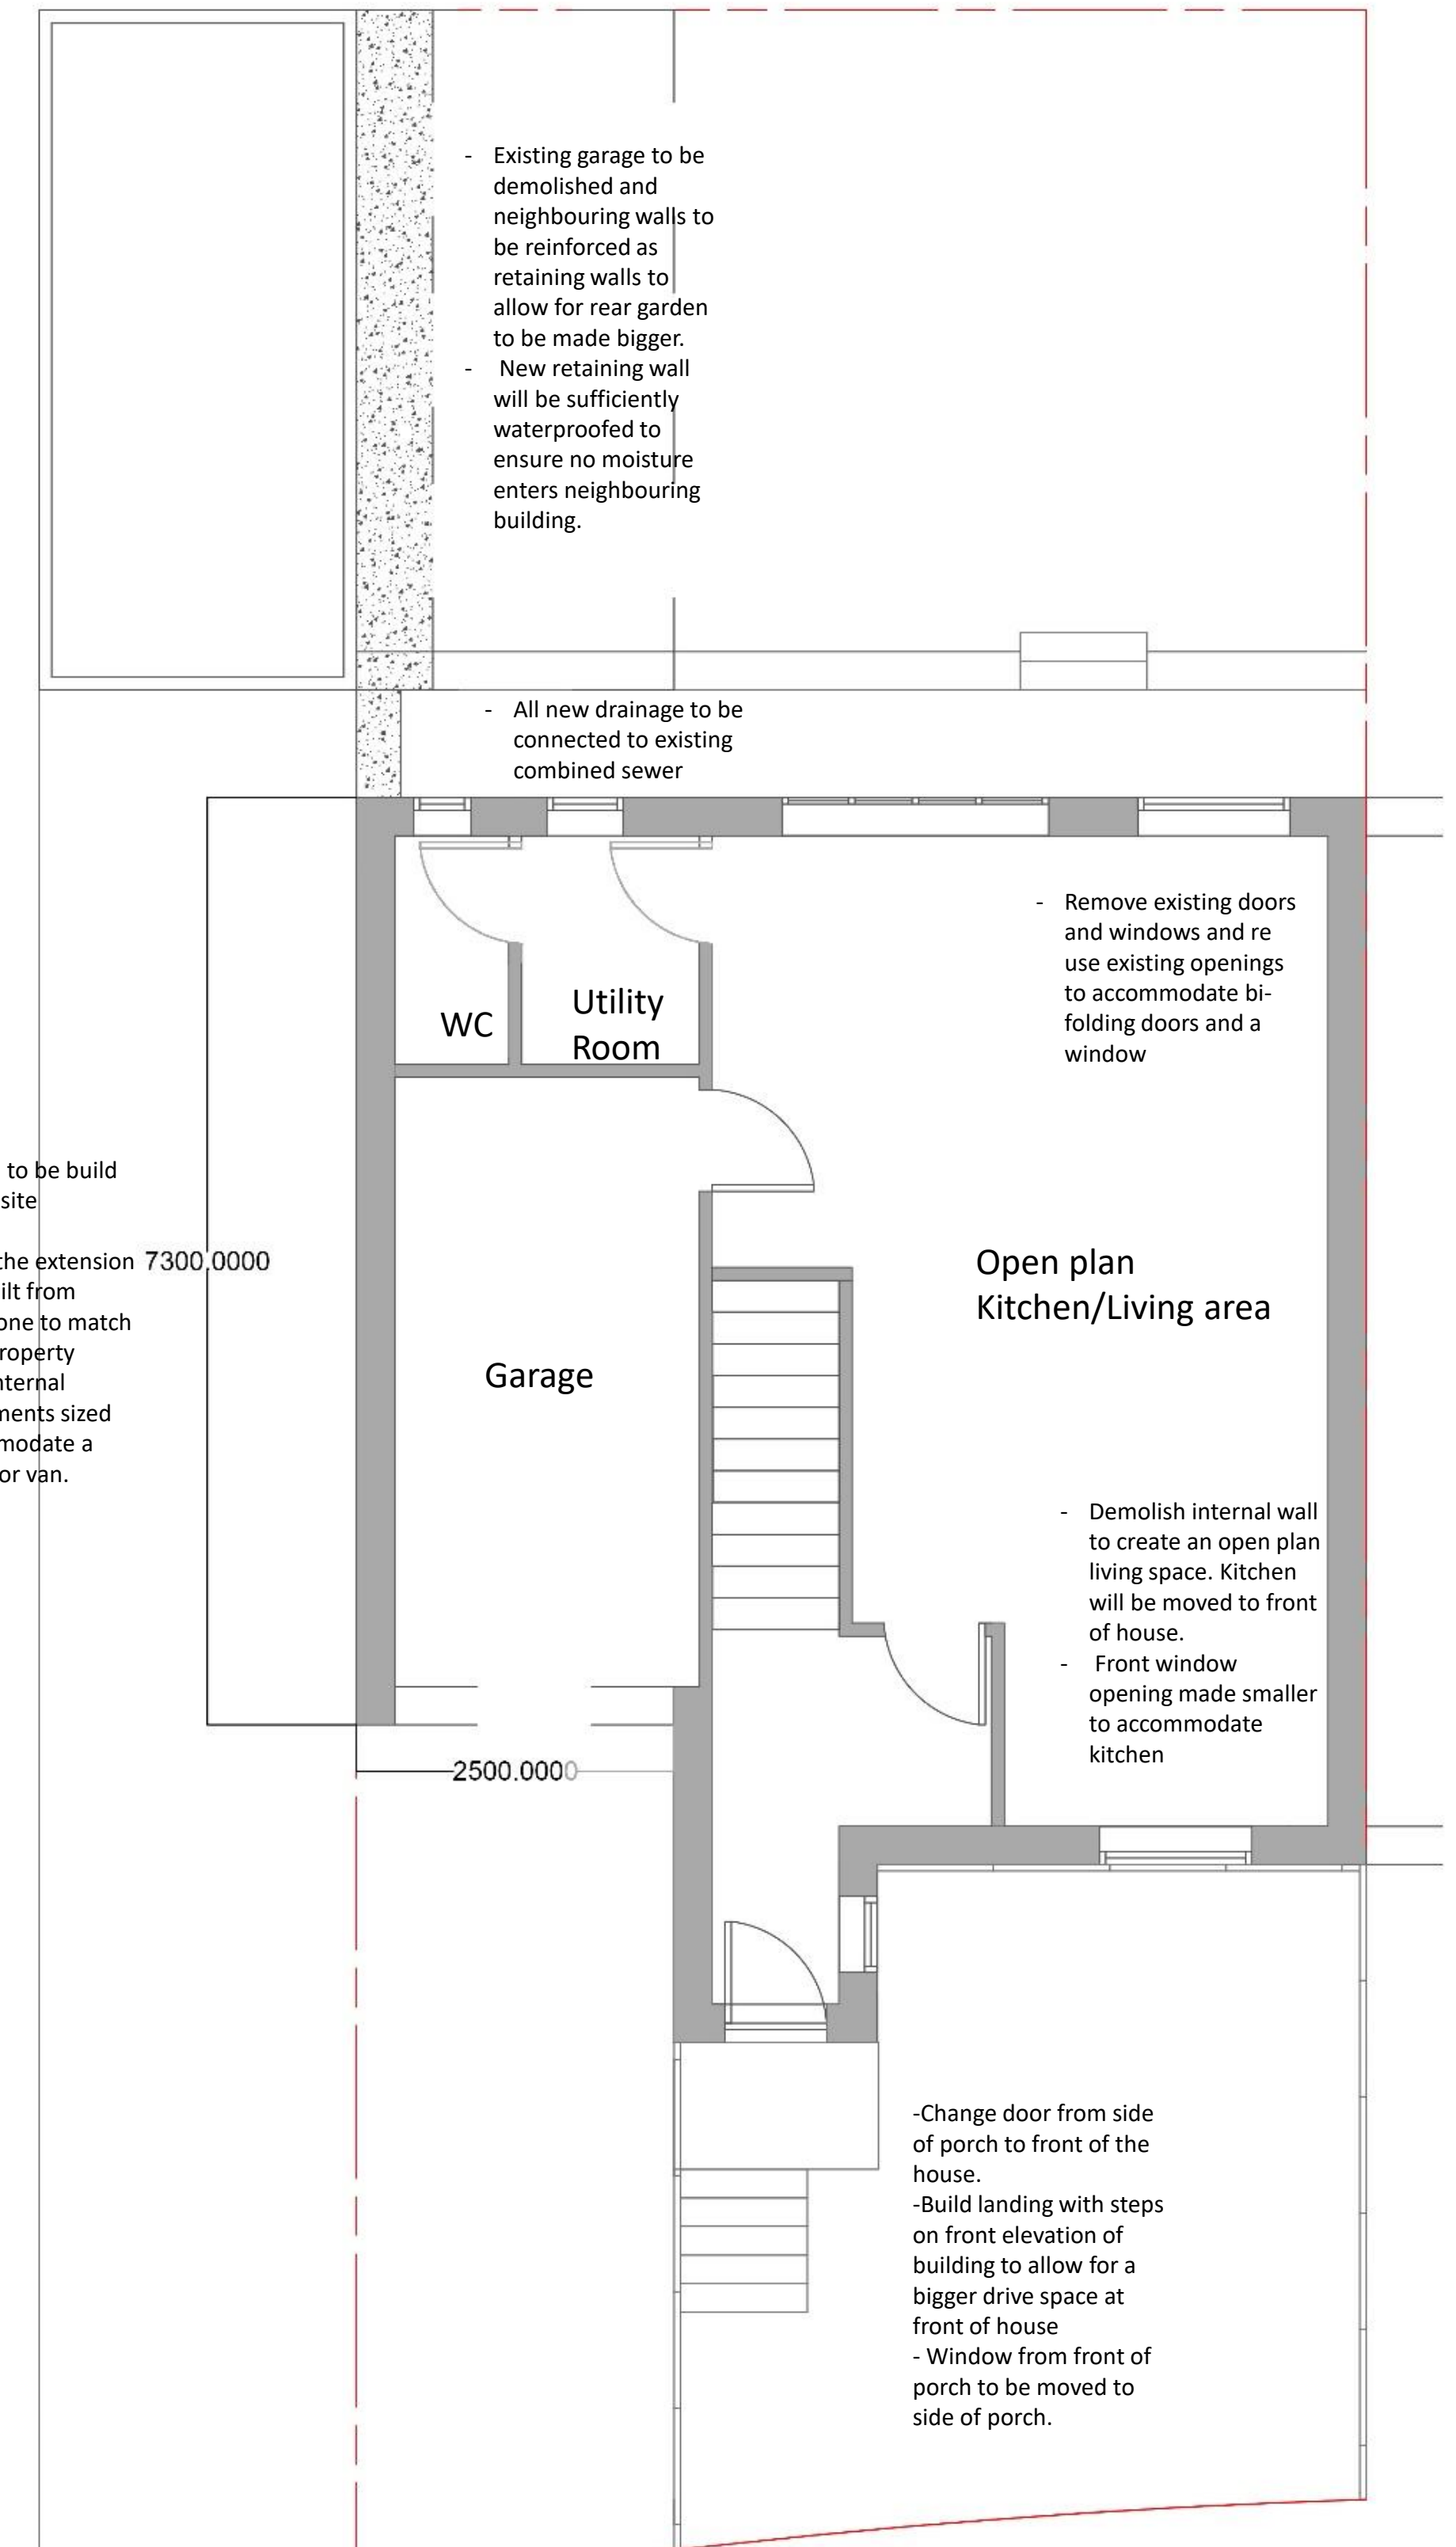

Proposed Ground Floor plan
1:50@A1