


Existing Front Elevation
1:50@A1

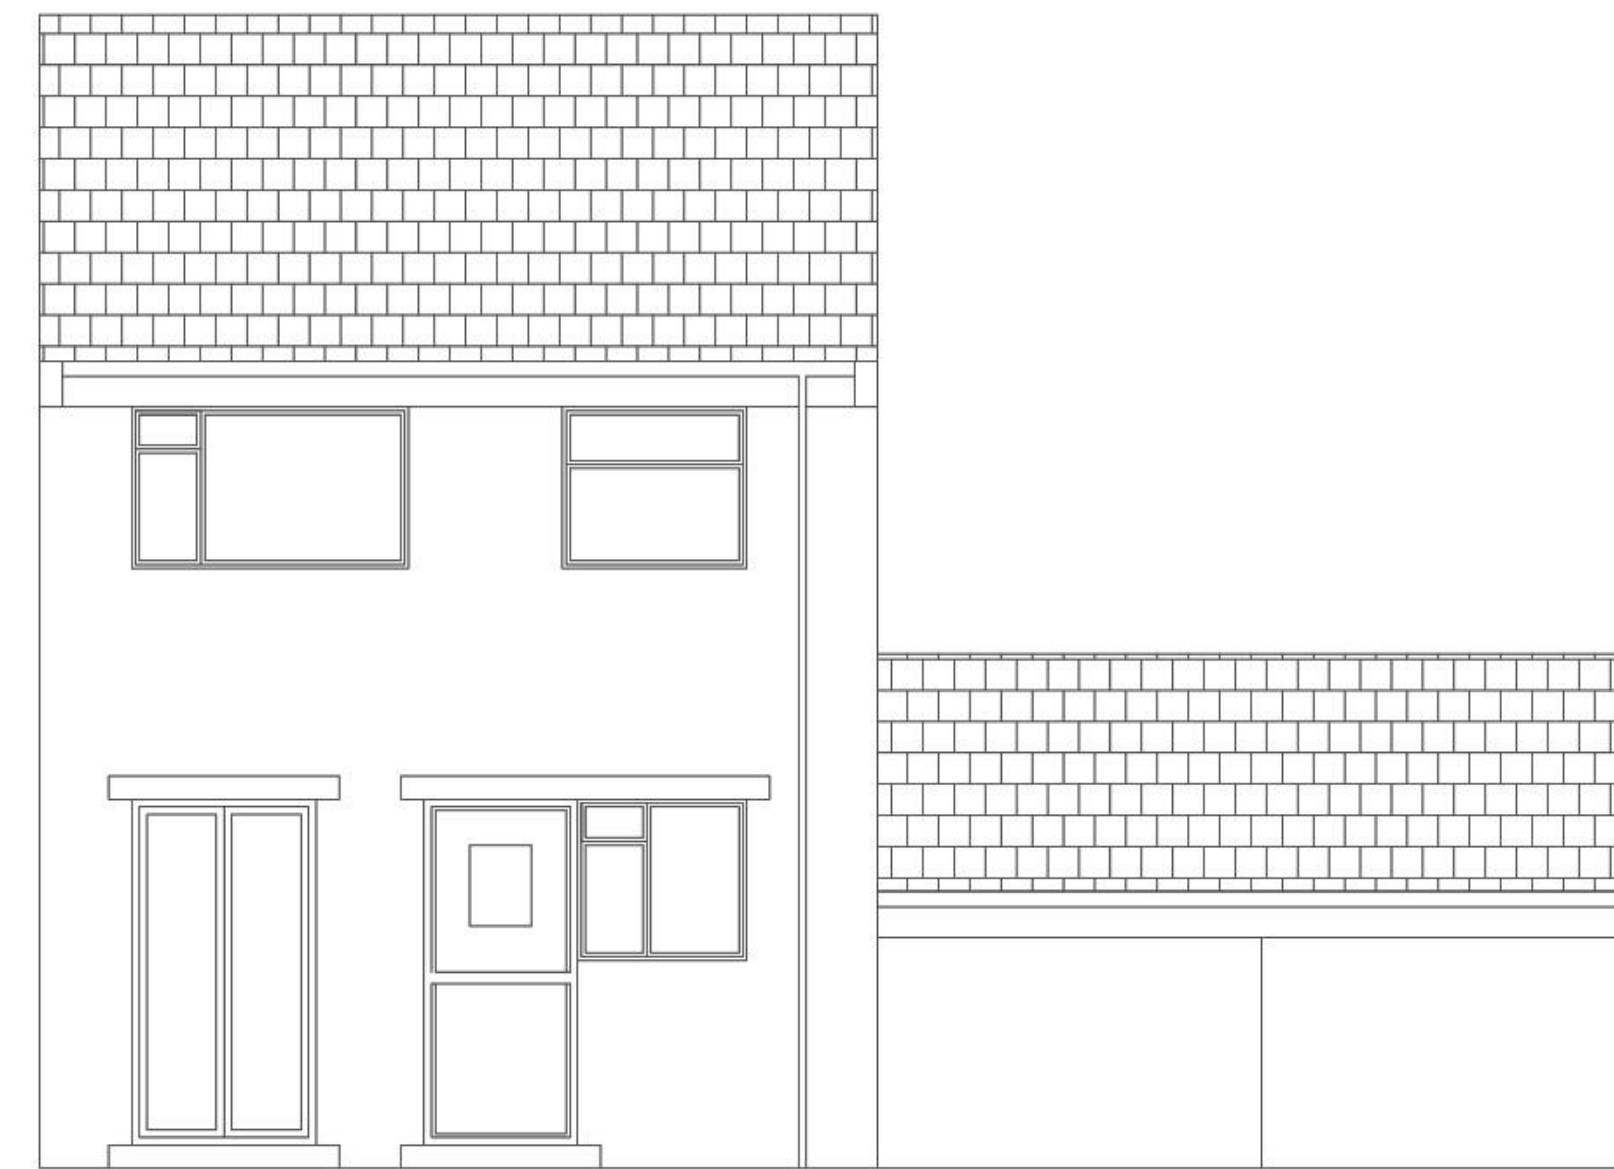

Existing Rear Elevation
1:50@A1



Proposed Front Elevation
1:50@A1

- Change door from side of porch to front of the house.
- Build landing with steps on front elevation of building to allow for a bigger drive space at front of house.

- Front window opening made smaller to accommodate kitchen

- Extension will be built using matching materials to existing property.



Proposed Rear Elevation
1:50@A1

- Remove existing doors and windows and re use existing openings to accommodate bi-folding doors and a window