

# PAUL MATTHEWS ARCHITECTURAL

ARCHITECTURE | PLANNING | DESIGN


Molkin Farm  
Brow Lane  
Holmfirth  
HD9 2RU  
07946872499  
paul@paulmatthewsarchitectural.co.uk  
www.paulmatthewsarchitectural.co.uk

Company Registration Number: 09898149 — Company  
Registered in England and Wales

Do not scale from drawing, use figured  
dimensions only.

All dimensions must be checked and verified on  
site prior to commencement  
of works and architect to be notified of any  
discrepancies.

The copyright for these drawings remains the  
property of Paul Matthews Architectural Ltd.  
They must not be reproduced in any way without  
prior written consent from the originator (Paul  
Matthews Architectural Ltd).

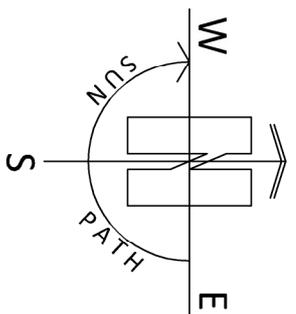



Project  
Demolition of Existing Garage and Erection of Two  
Storey Side Extension with Associated External  
Alterations at, 25 Greenlaws Close, Upperthong,  
Holmfirth, HD9 3HN  
Client

Mr Ross Barber

Drawing Title/Issue

Proposed Block Plan

scale 1:500    date 02/2024    sheet size A4    dwg. no. 24/979/05

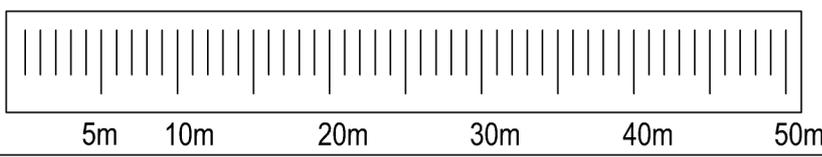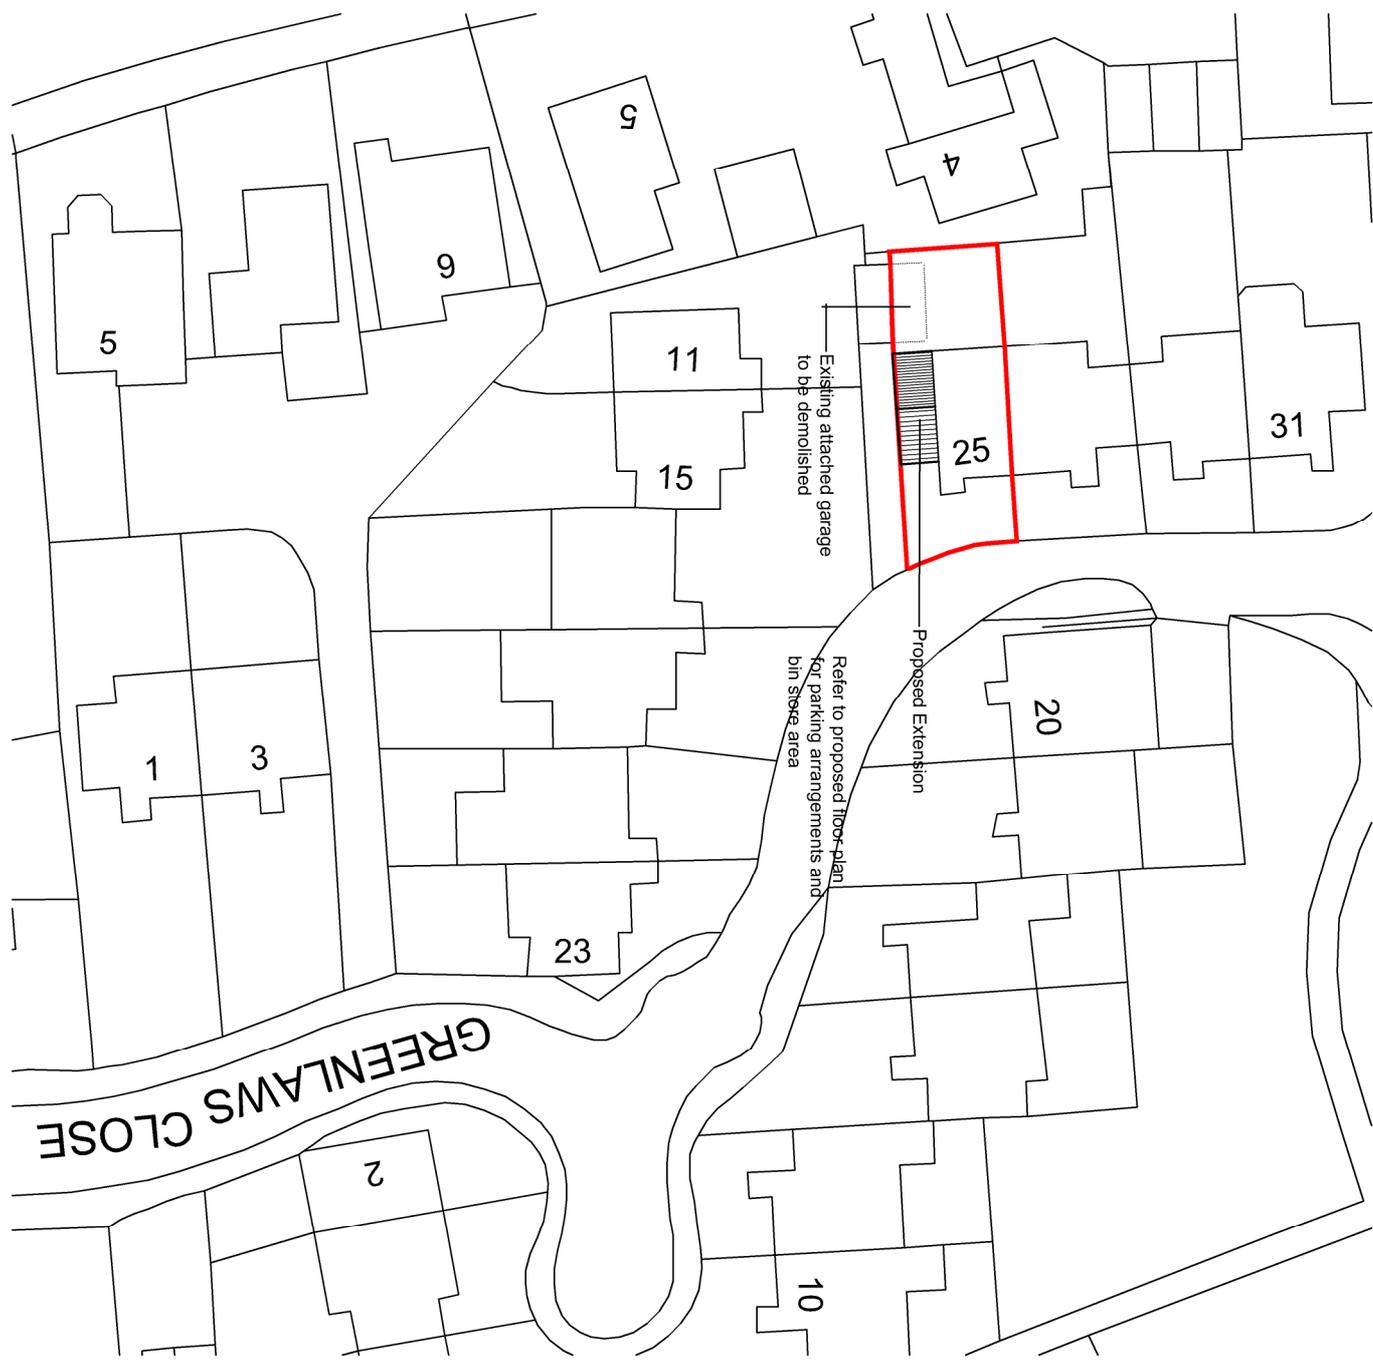

1:500