




01 0201 SECTION 04  
Scale 1: 20 @A1

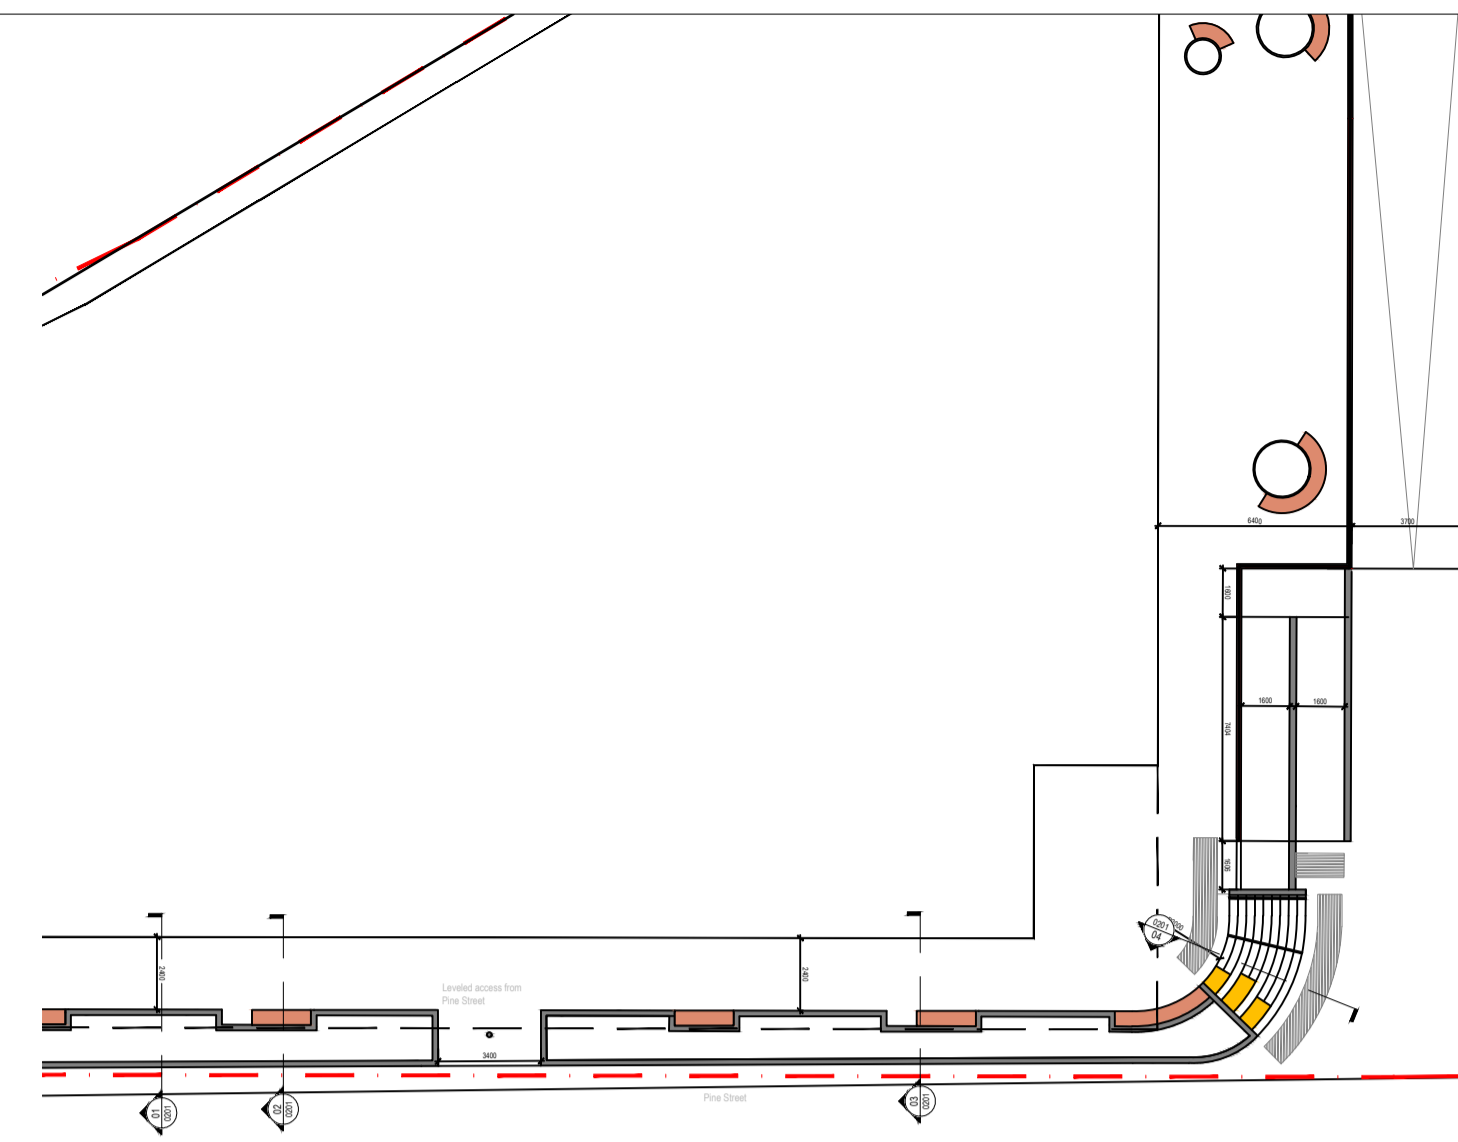


00 0200 KEY PLAN  
Scale 1: 250 @A1

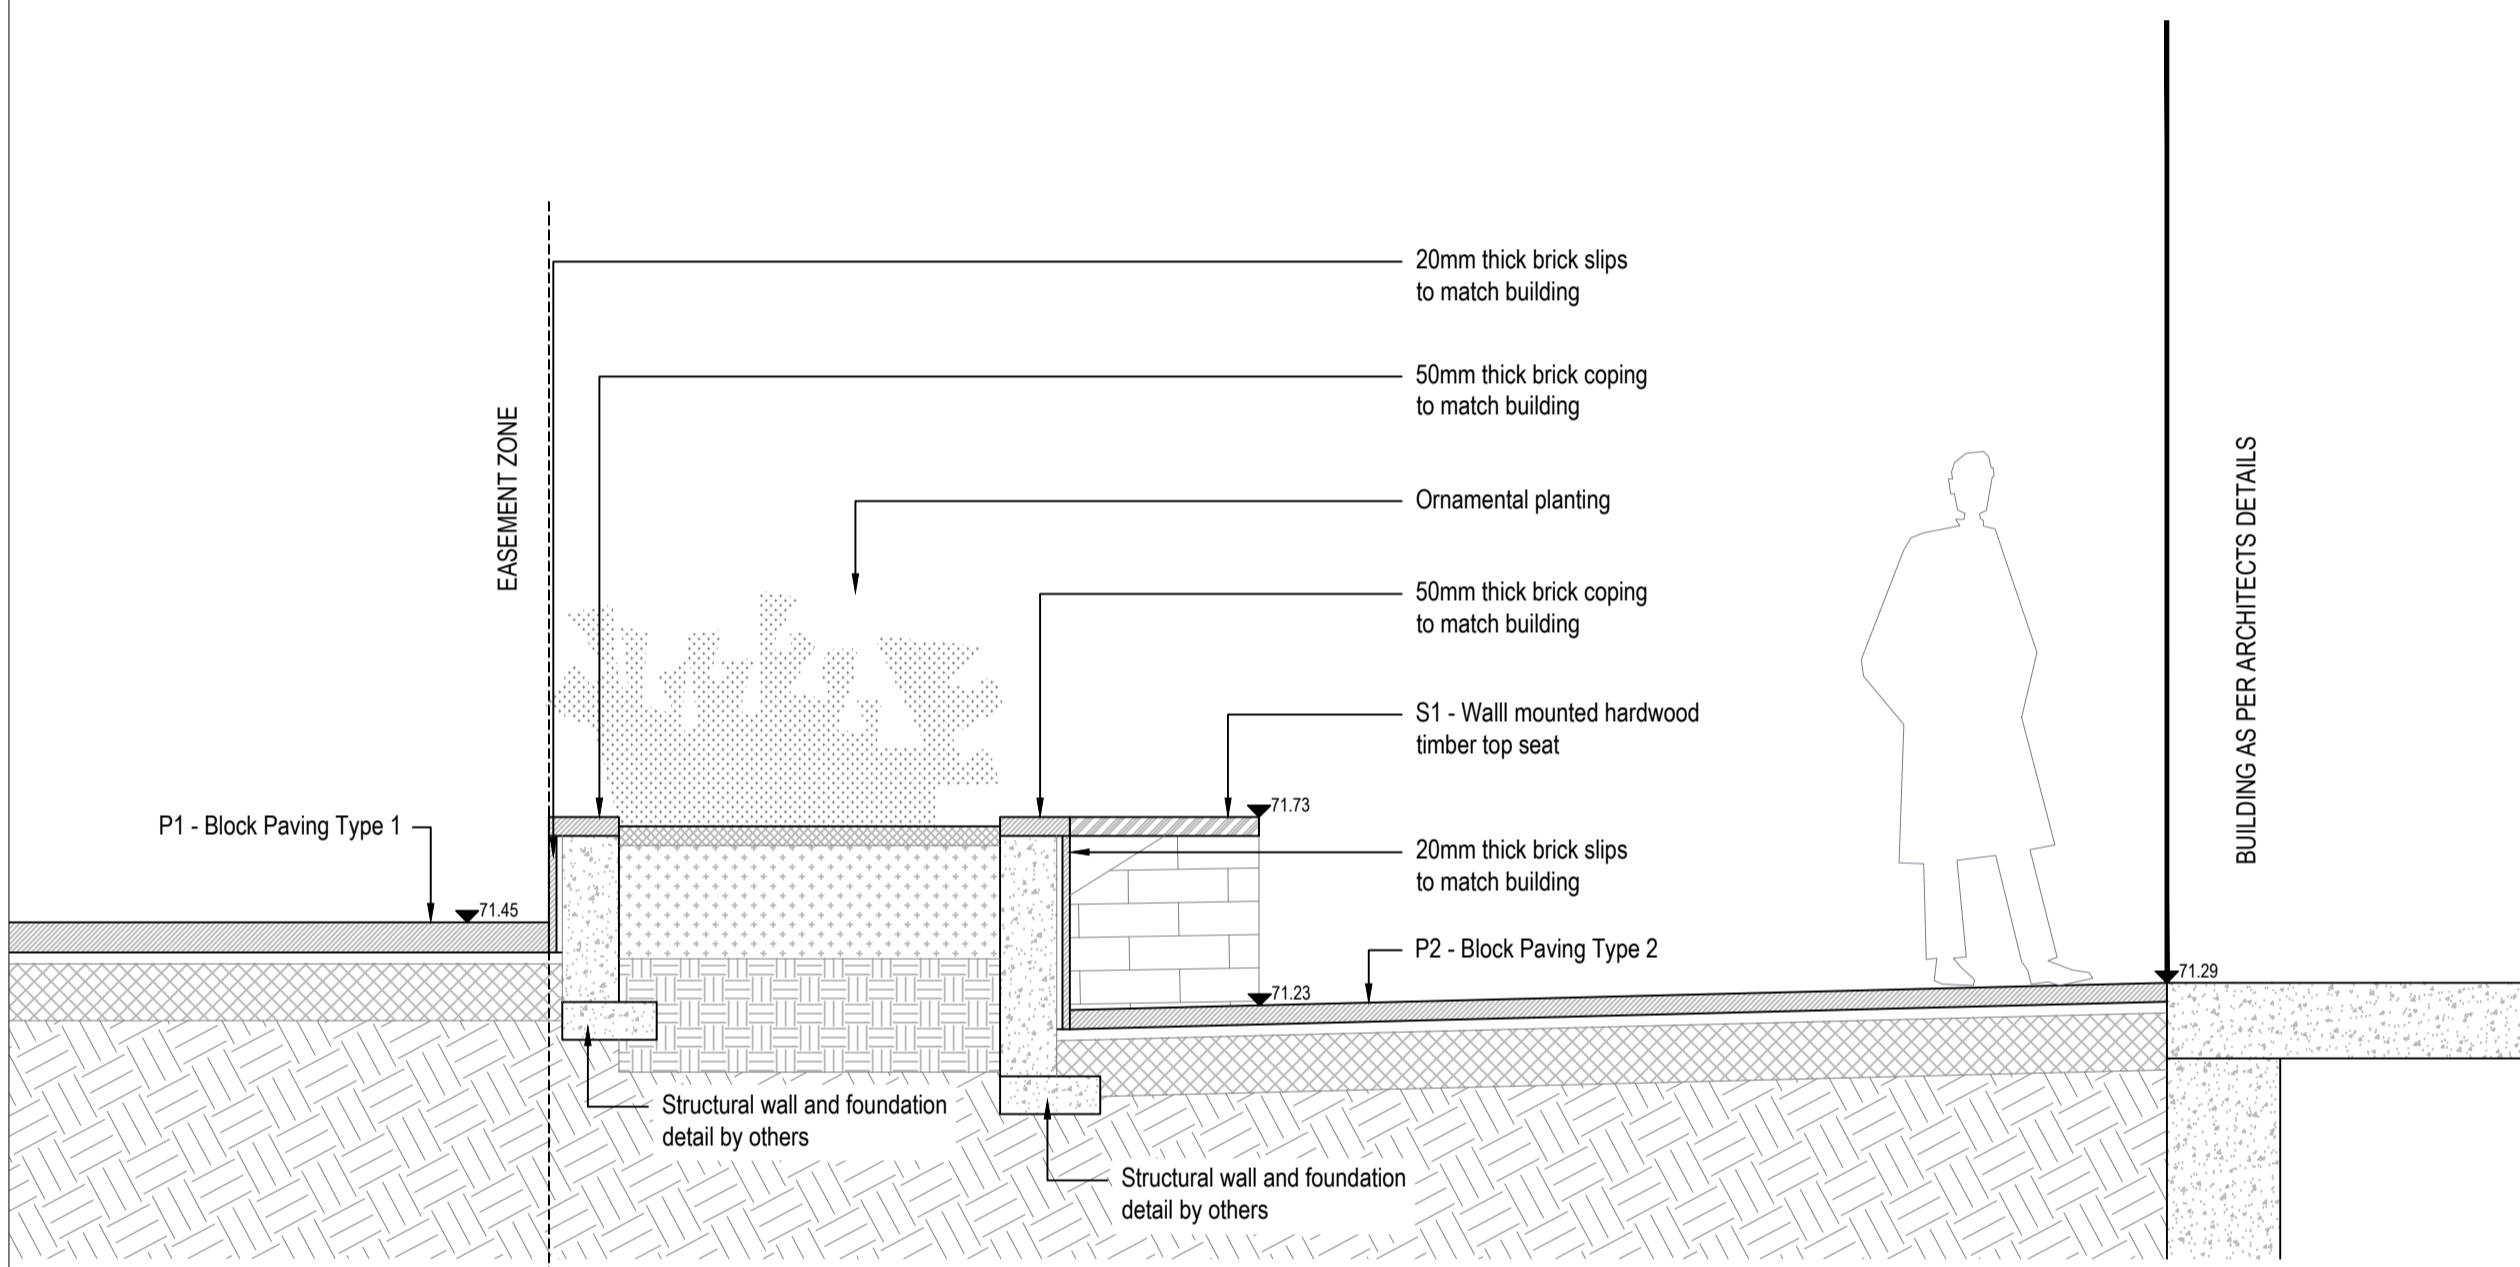

01 0201 SECTION 05  
Scale 1: 20 @A1

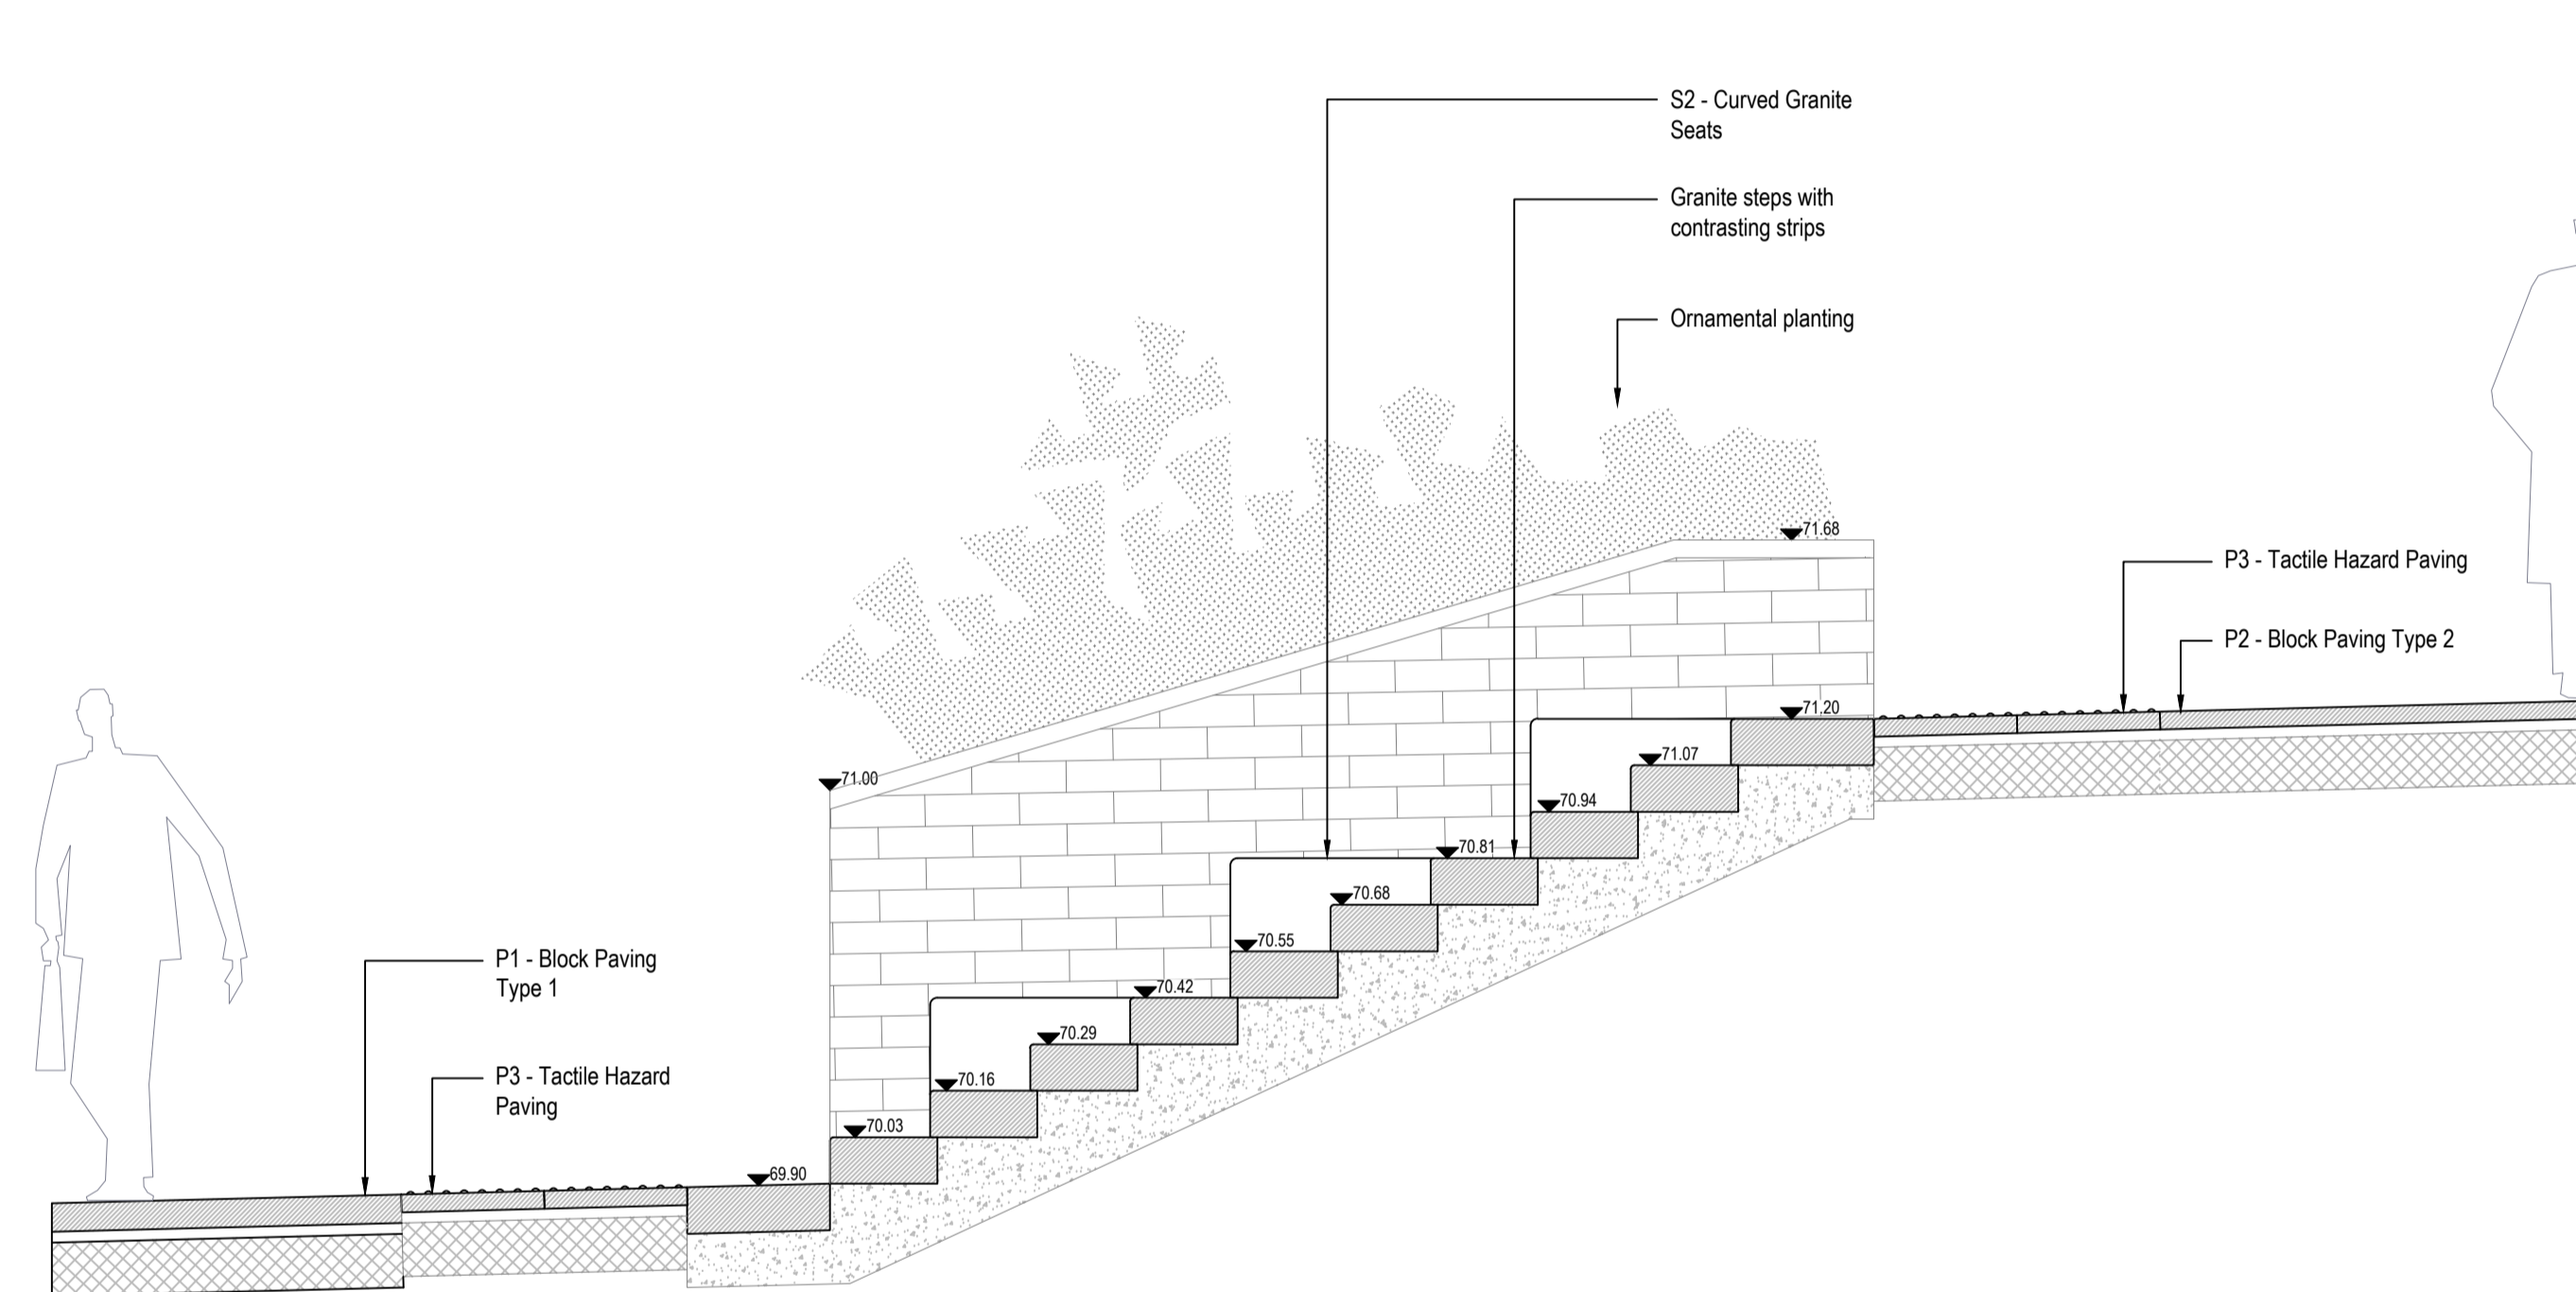

02 0201 SECTION 07  
Scale 1: 20 @A1

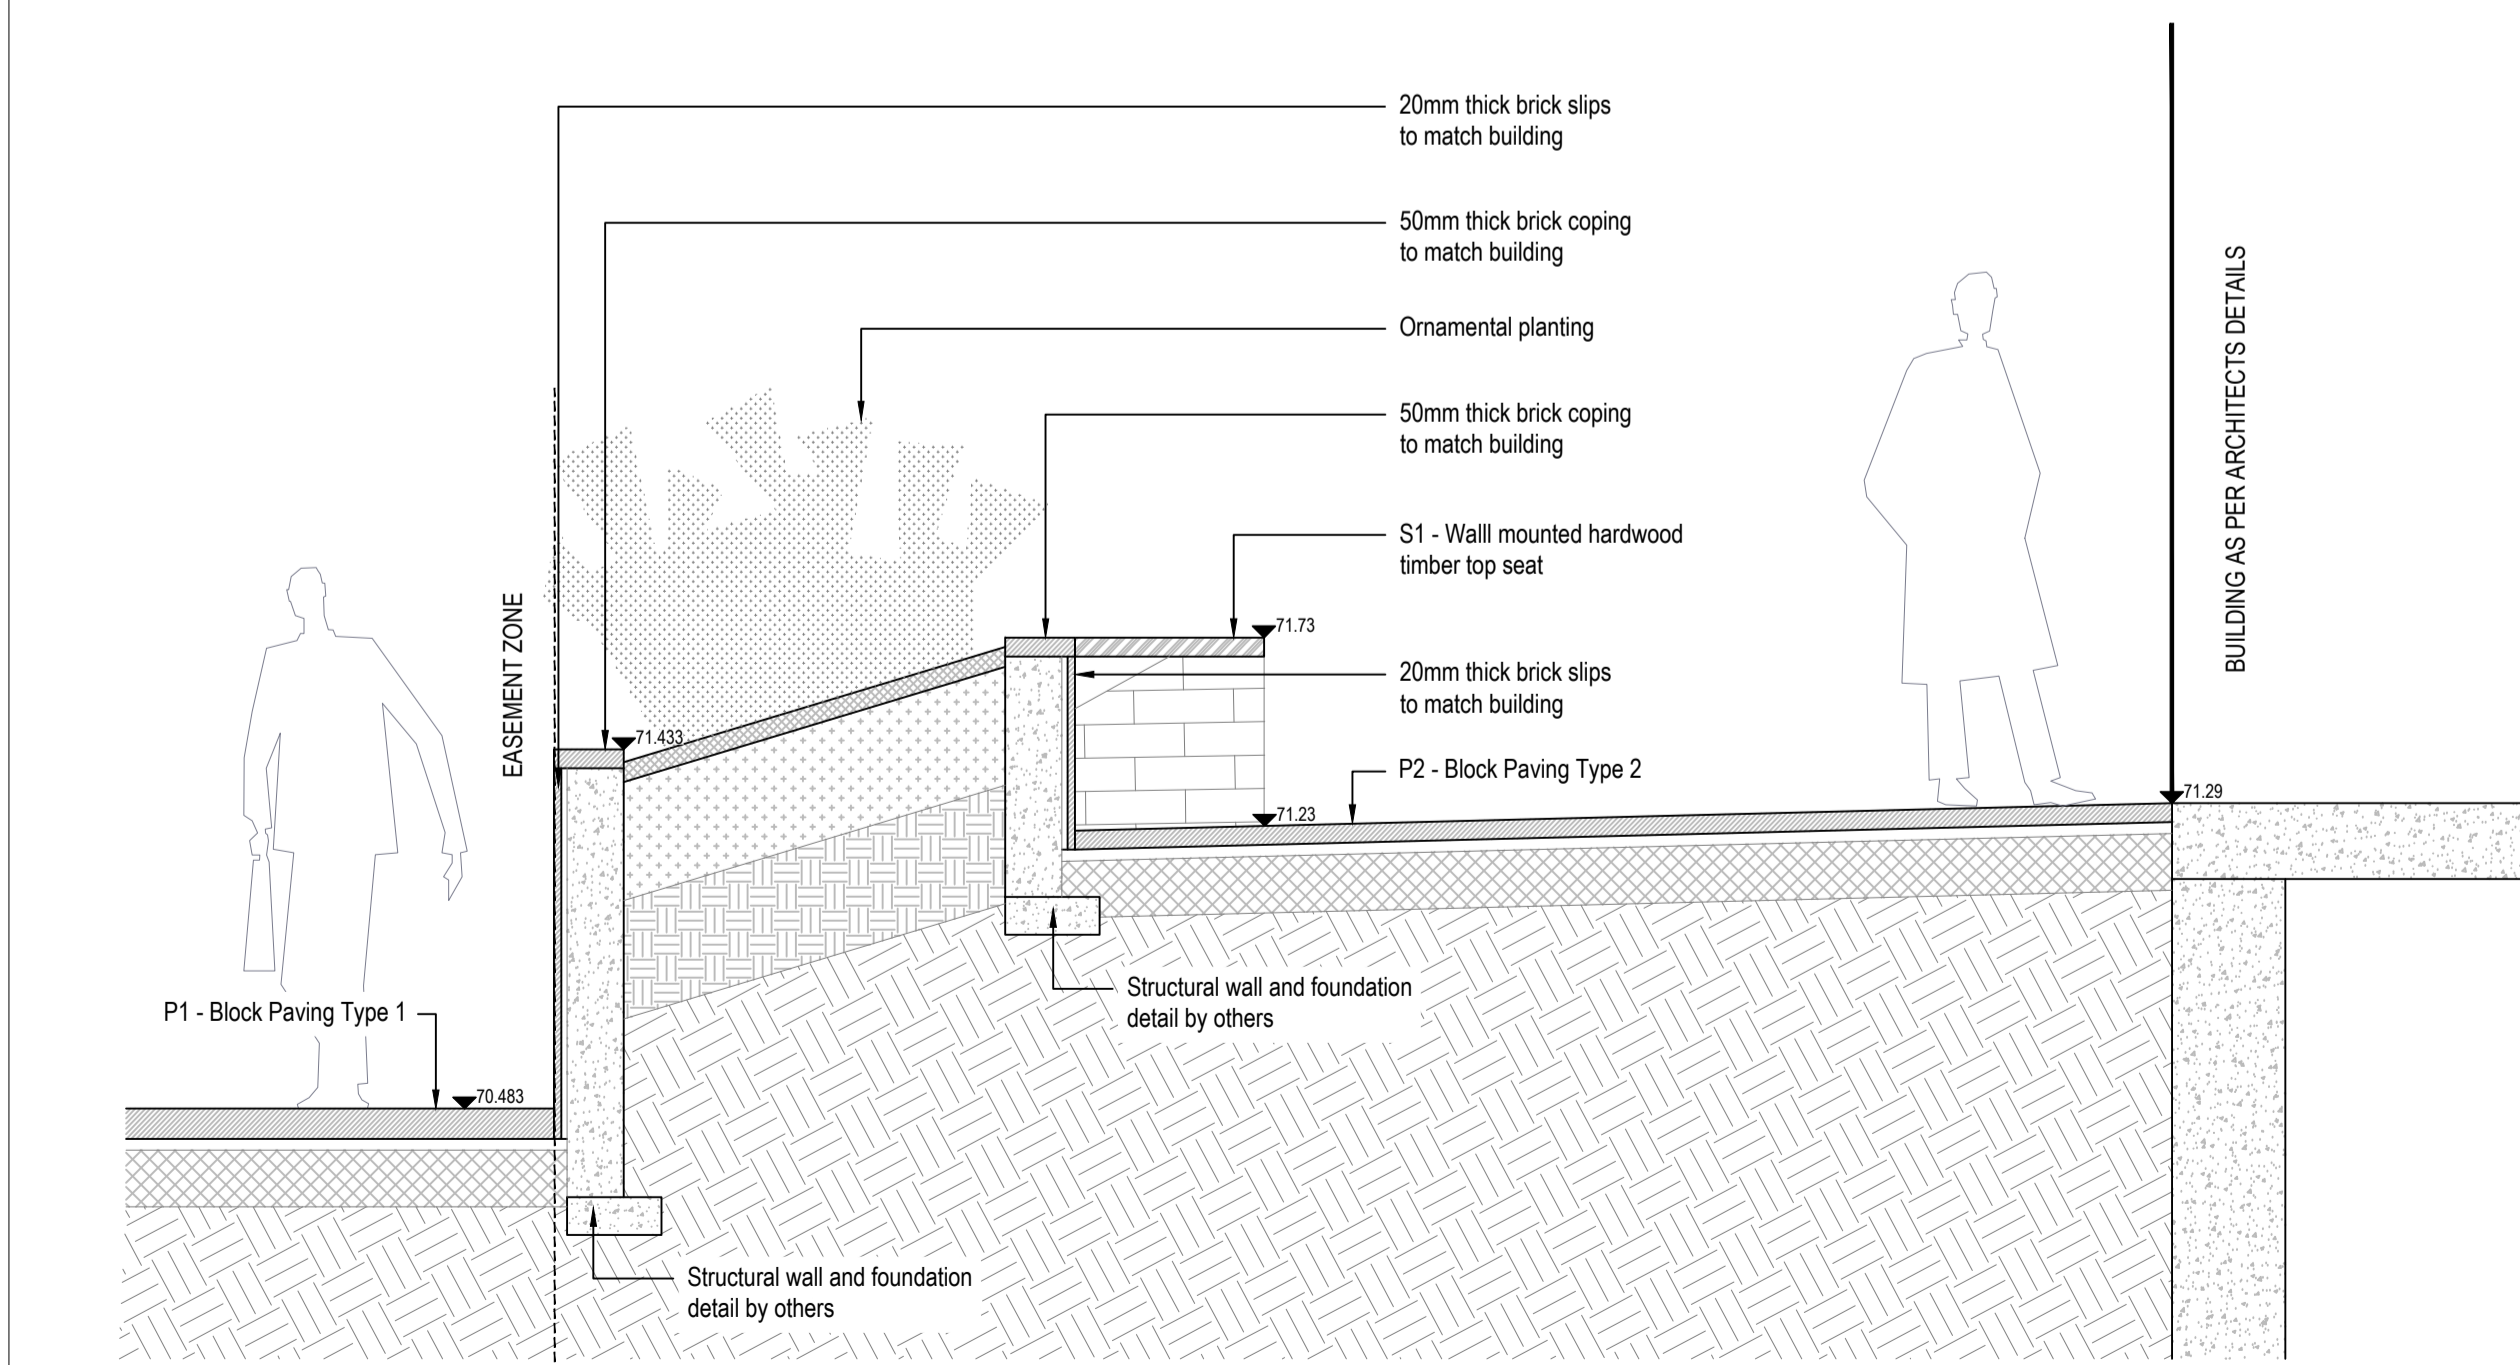


01 0201 SECTION 06  
Scale 1: 20 @A1

rev	details	by	date
P01	PLANNING FIRST ISSUE	RK	23.10.2023

**Notes**

- Do not scale from drawing, use figured dimensions only
- All dimensions to be checked onsite
- This drawing to be read in conjunction with all other Gillespies drawings and specifications

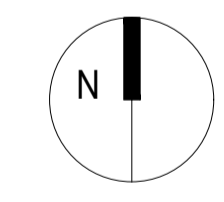

Project title  
**UNIVERSITY OF HUDDERSFIELD  
SOUTHGATE 2**

Drawing title  
**SECTIONS 02**

Drawing status	Scale	Drawn
PLANNING	As shown @ A1	RK
	Date	Checked
	23.10.2023	WC
	Drawing number	Revision
P21521-00-001-GIL-L-0201		P01

Client  
Name here  
Address line 1  
Address Line 2  
p. ....

**GILLESPIES**