
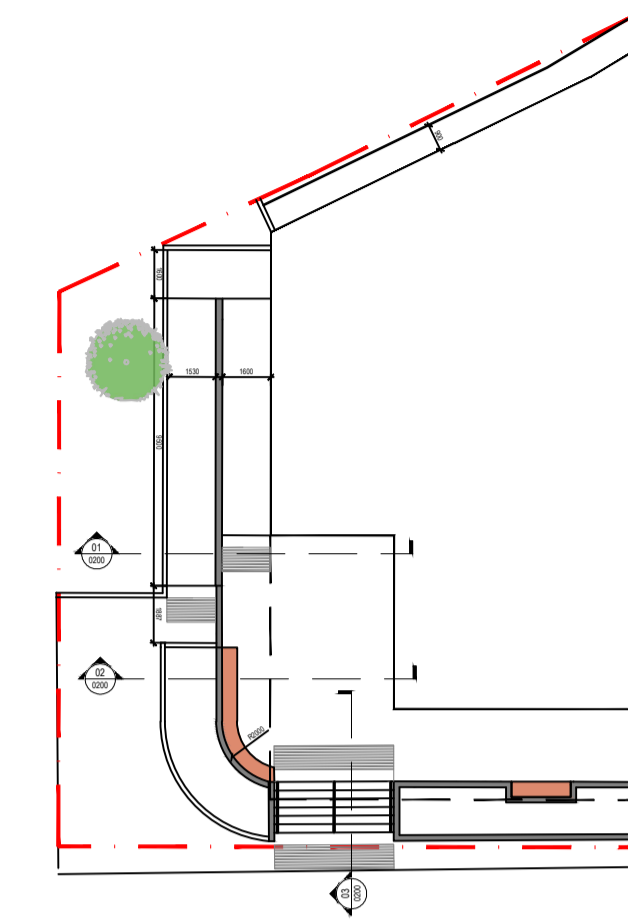


rev	details	by	date
P01	STAGE 2 ISSUE	RK	07.07.2023
P02	PLANNING FIRST ISSUE	RK	23.10.2023


**Notes**

- 1.0 Do not scale from drawing, use figured dimensions only
- 1.1 All dimensions to be checked onsite
- 1.2 This drawing to be read in conjunction with all other Gillespies drawings and specifications

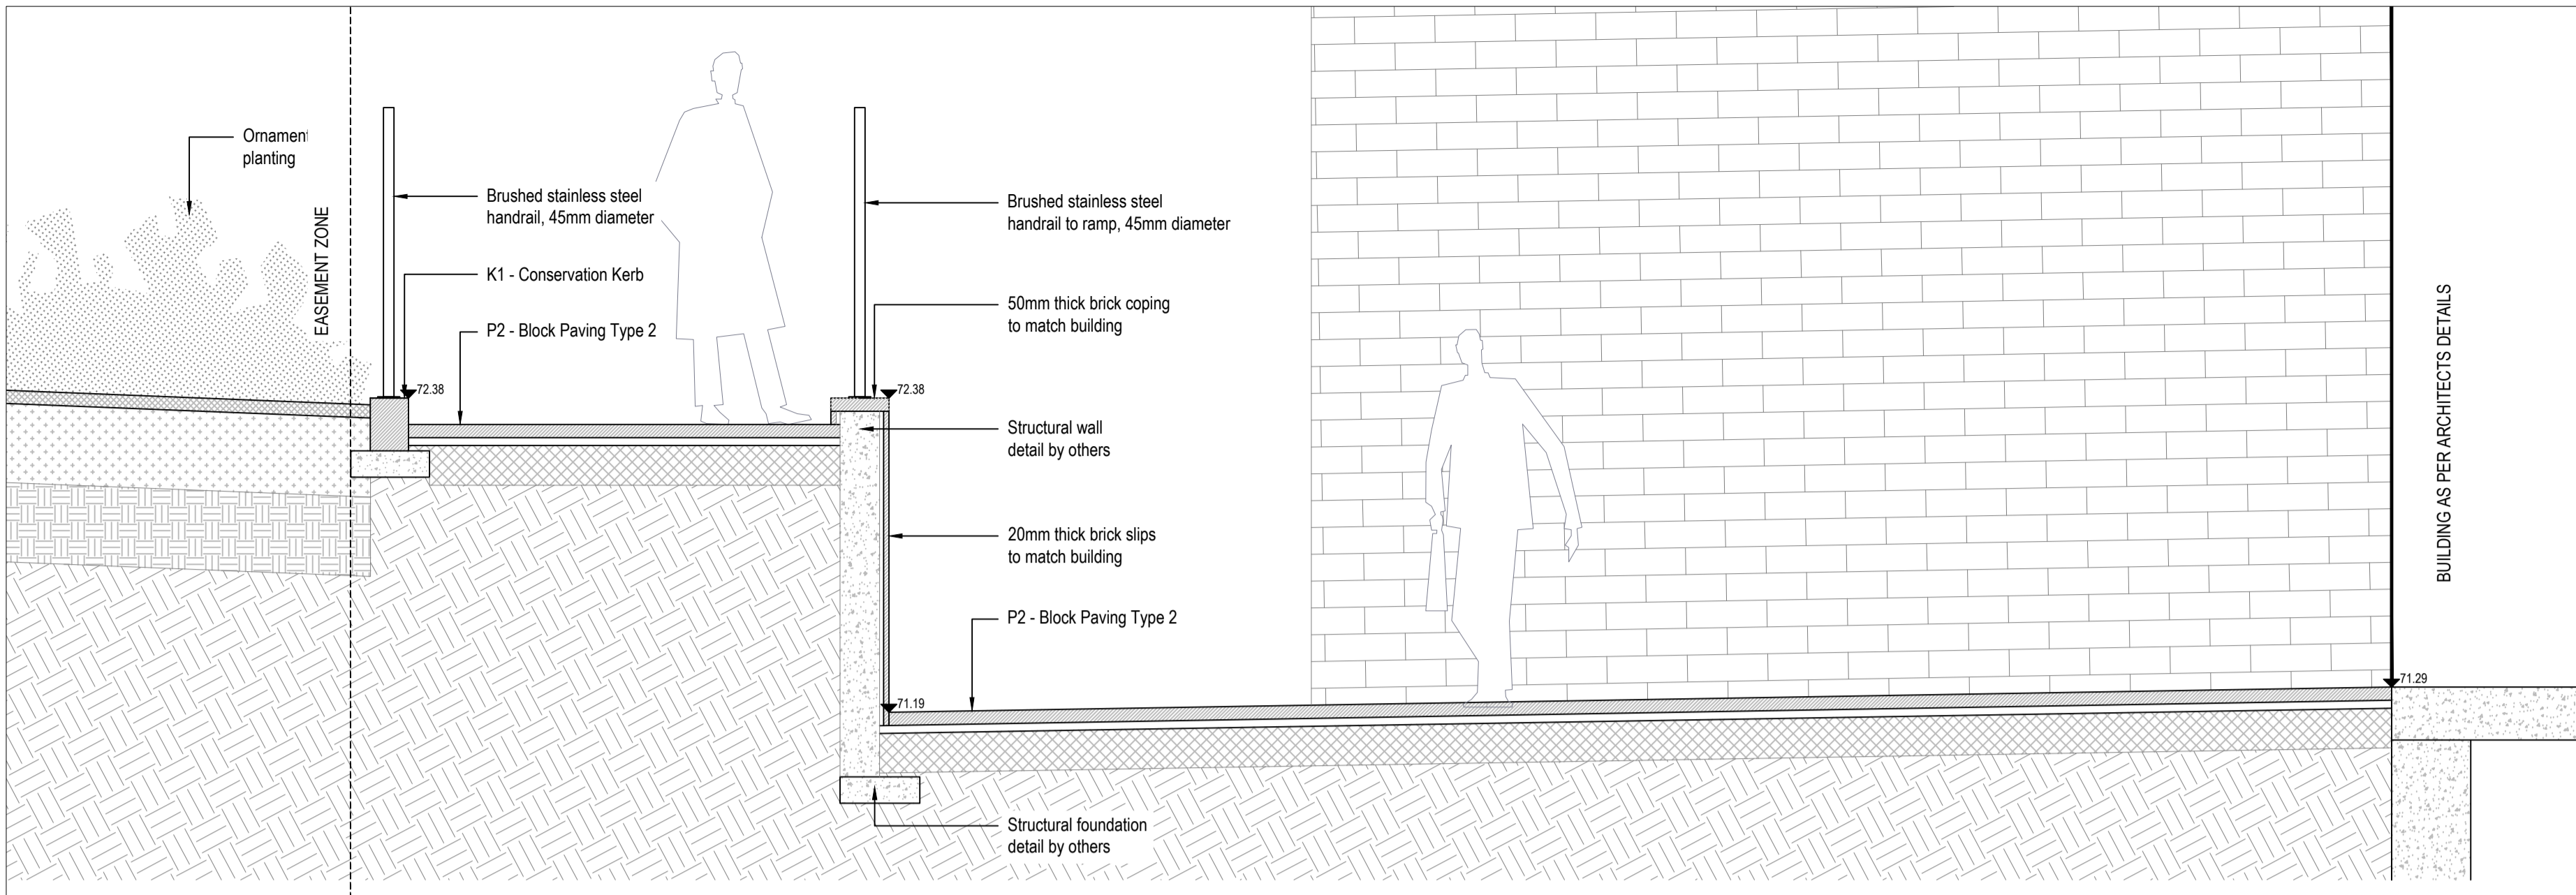


**SECTION 01**  
Scale 1: 20 @A1


**KEY PLAN**  
Scale 1: 250 @A1

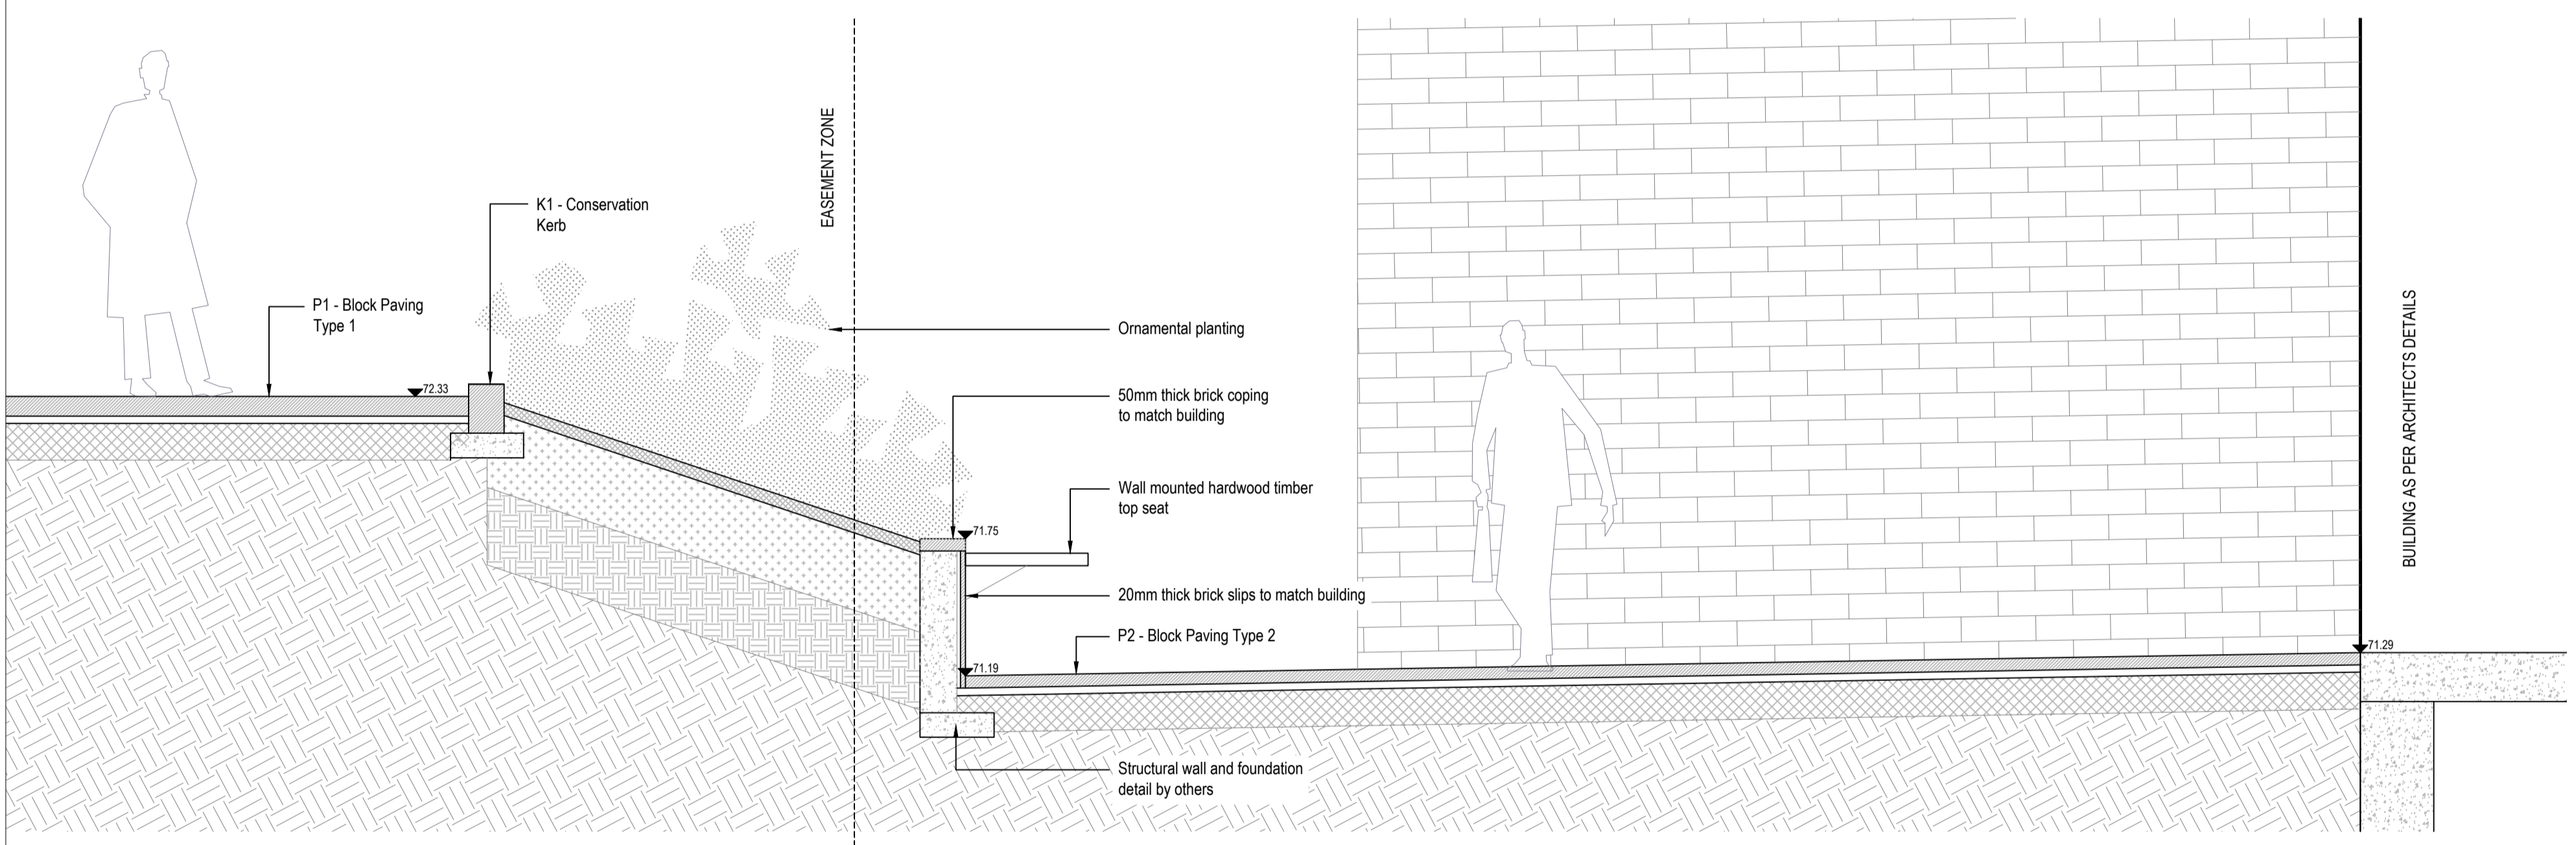

**SECTION 02**  
Scale 1: 20 @A1

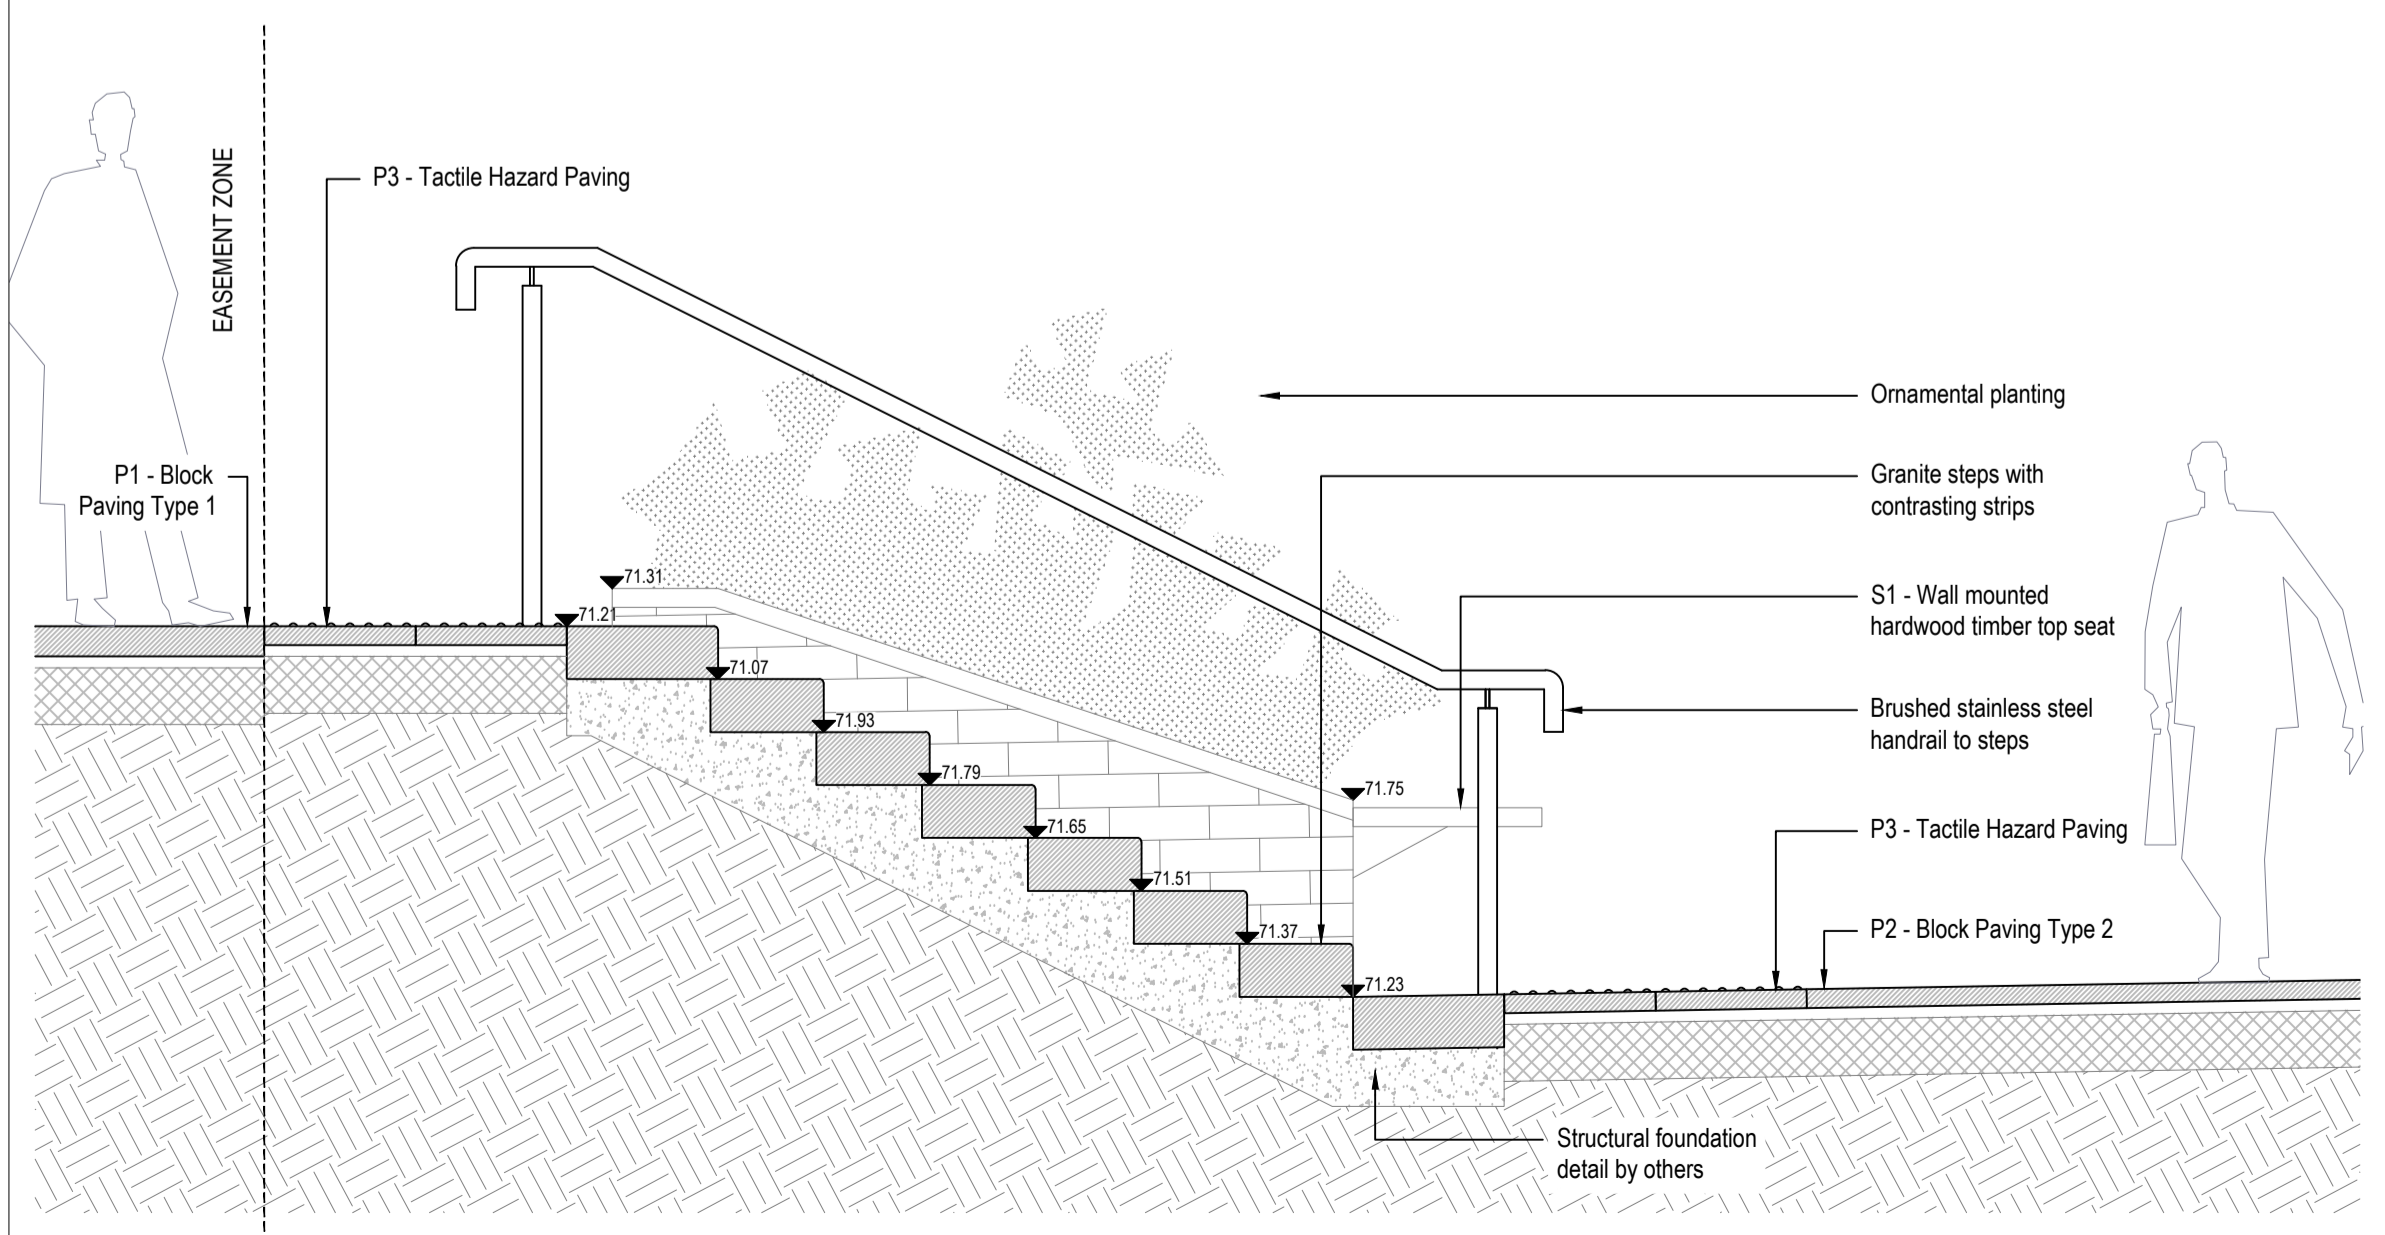

**SECTION 03**  
Scale 1: 20 @A1

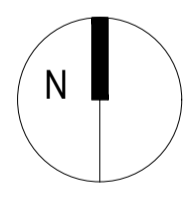

UNIVERSITY OF HUDDERSFIELD  
SOUTHGATE 2

SECTIONS 01

Drawing status	Scale	Drawn
PLANNING	07.07.2023	Checked WC

P21521-00-001-GIL-L-0200 P02

Client Name here  
Address line 1  
Address line 2  
PO \*\*\*\*\*

**GILLESPIES**