



01 SECTION 06  
20013 Scale 1: 20 @A1

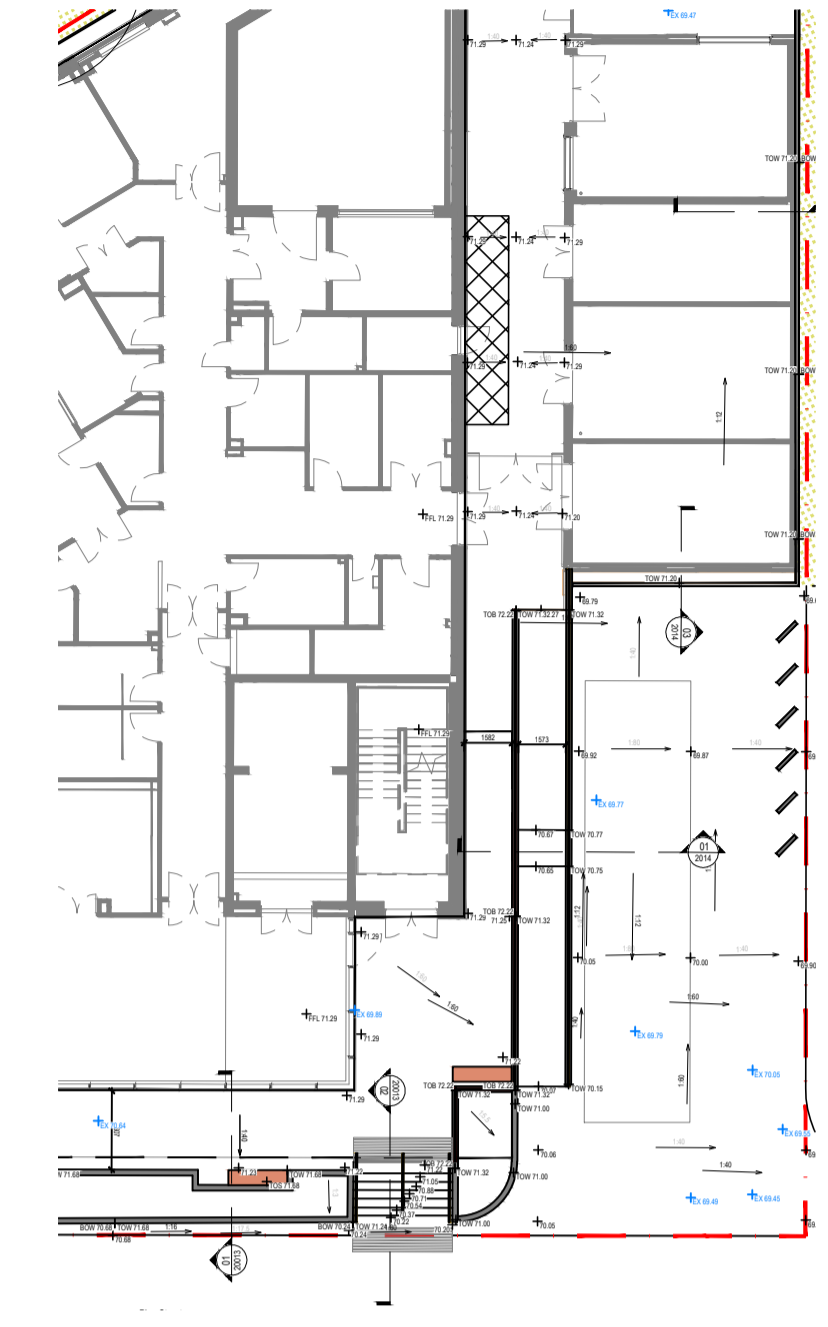

00 KEY PLAN  
20013 Scale 1: 250 @A1

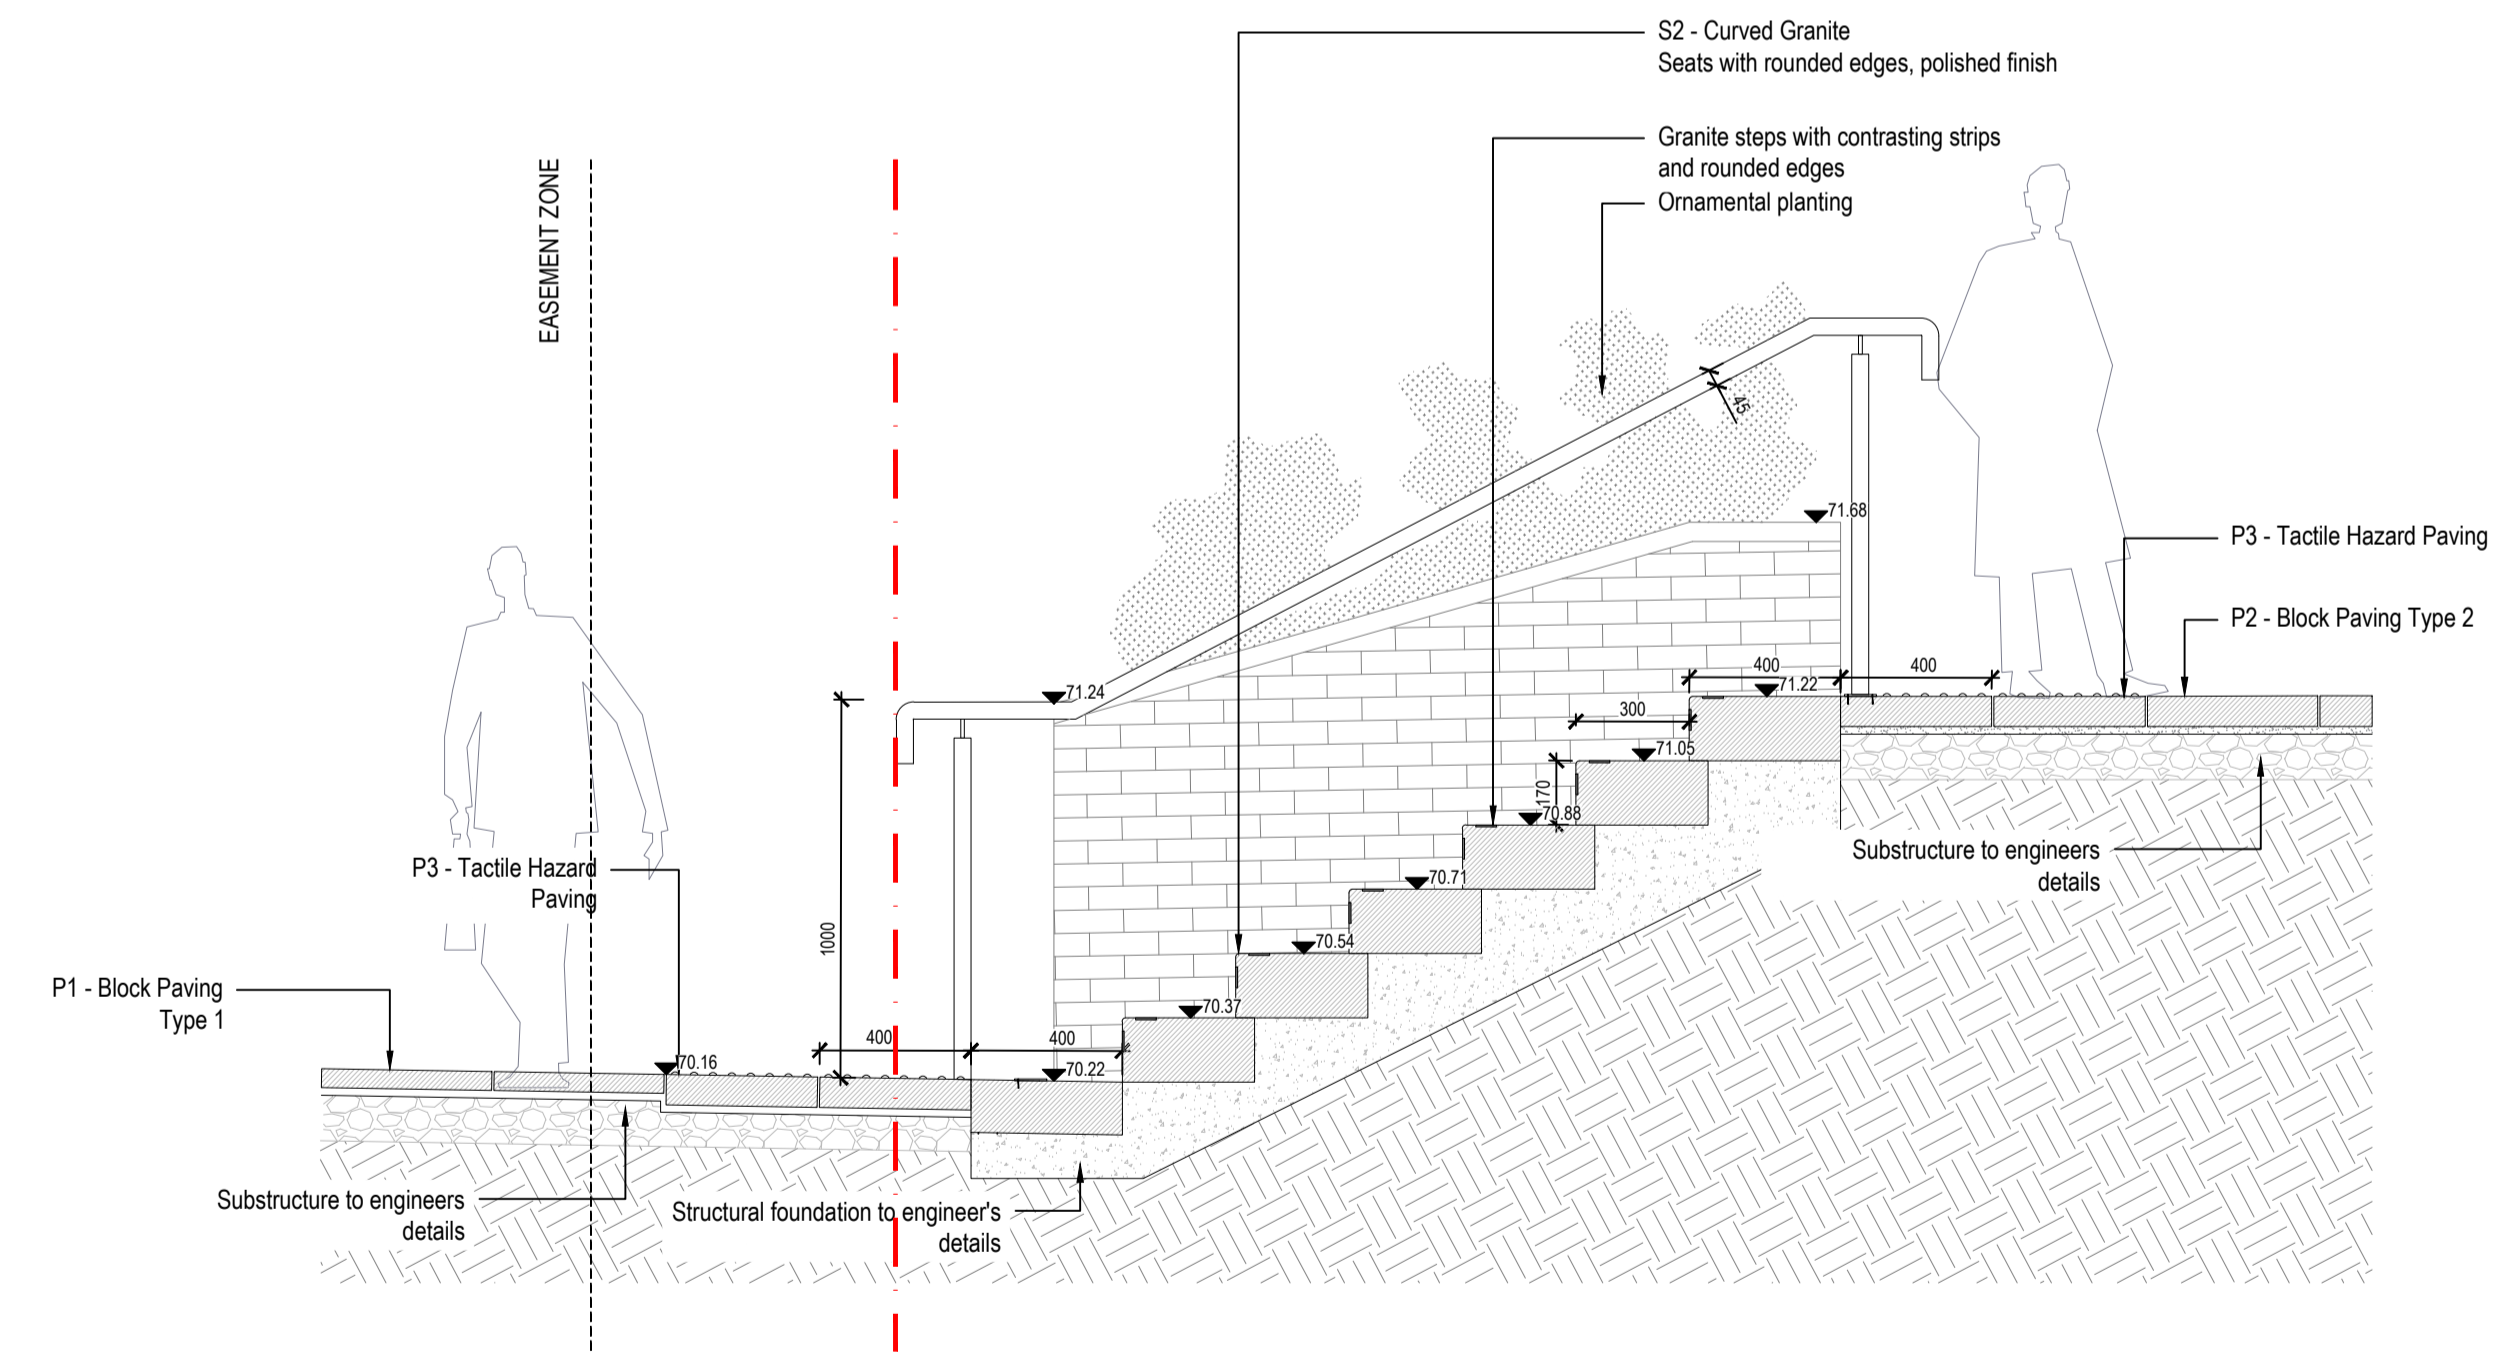


02 SECTION 07  
20013 Scale 1: 20 @A1

rev	details	by	date
P01	STAGE 4 FIRST ISSUE	RK	21.02.2024
P02	REFERENCE TO BRICK SLIPS REMOVED TO KIER'S REQUEST	RK	08.04.2024
P03	REVISED STAGE 4 SHEETS AS PER VE	SVU	09.07.2024

**Notes**

1.0 Do not scale from drawing, use figured dimensions only  
 1.1 All dimensions to be checked onsite  
 1.2 This drawing to be read in conjunction with all other Gillespies drawings and specifications

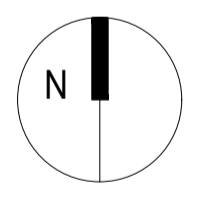

Project title  
**UNIVERSITY OF HUDDERSFIELD  
 SOUTHGATE 2**

Drawing title  
**SECTIONS 03**

Drawing status	Scale	Drawn
STAGE4	As shown @ A1	RK
	Date	Checked
	21.02.2024	WC
	Drawing number	Revision
SG2-GIL-XX-XX-DR-L-20013		P03

Client  
 Name here  
 Address line 1  
 Address line 2  
 P: \*\*\*\*\*

**GILLESPIES**