



01 SECTION 08  
20014 Scale 1: 20 @A1

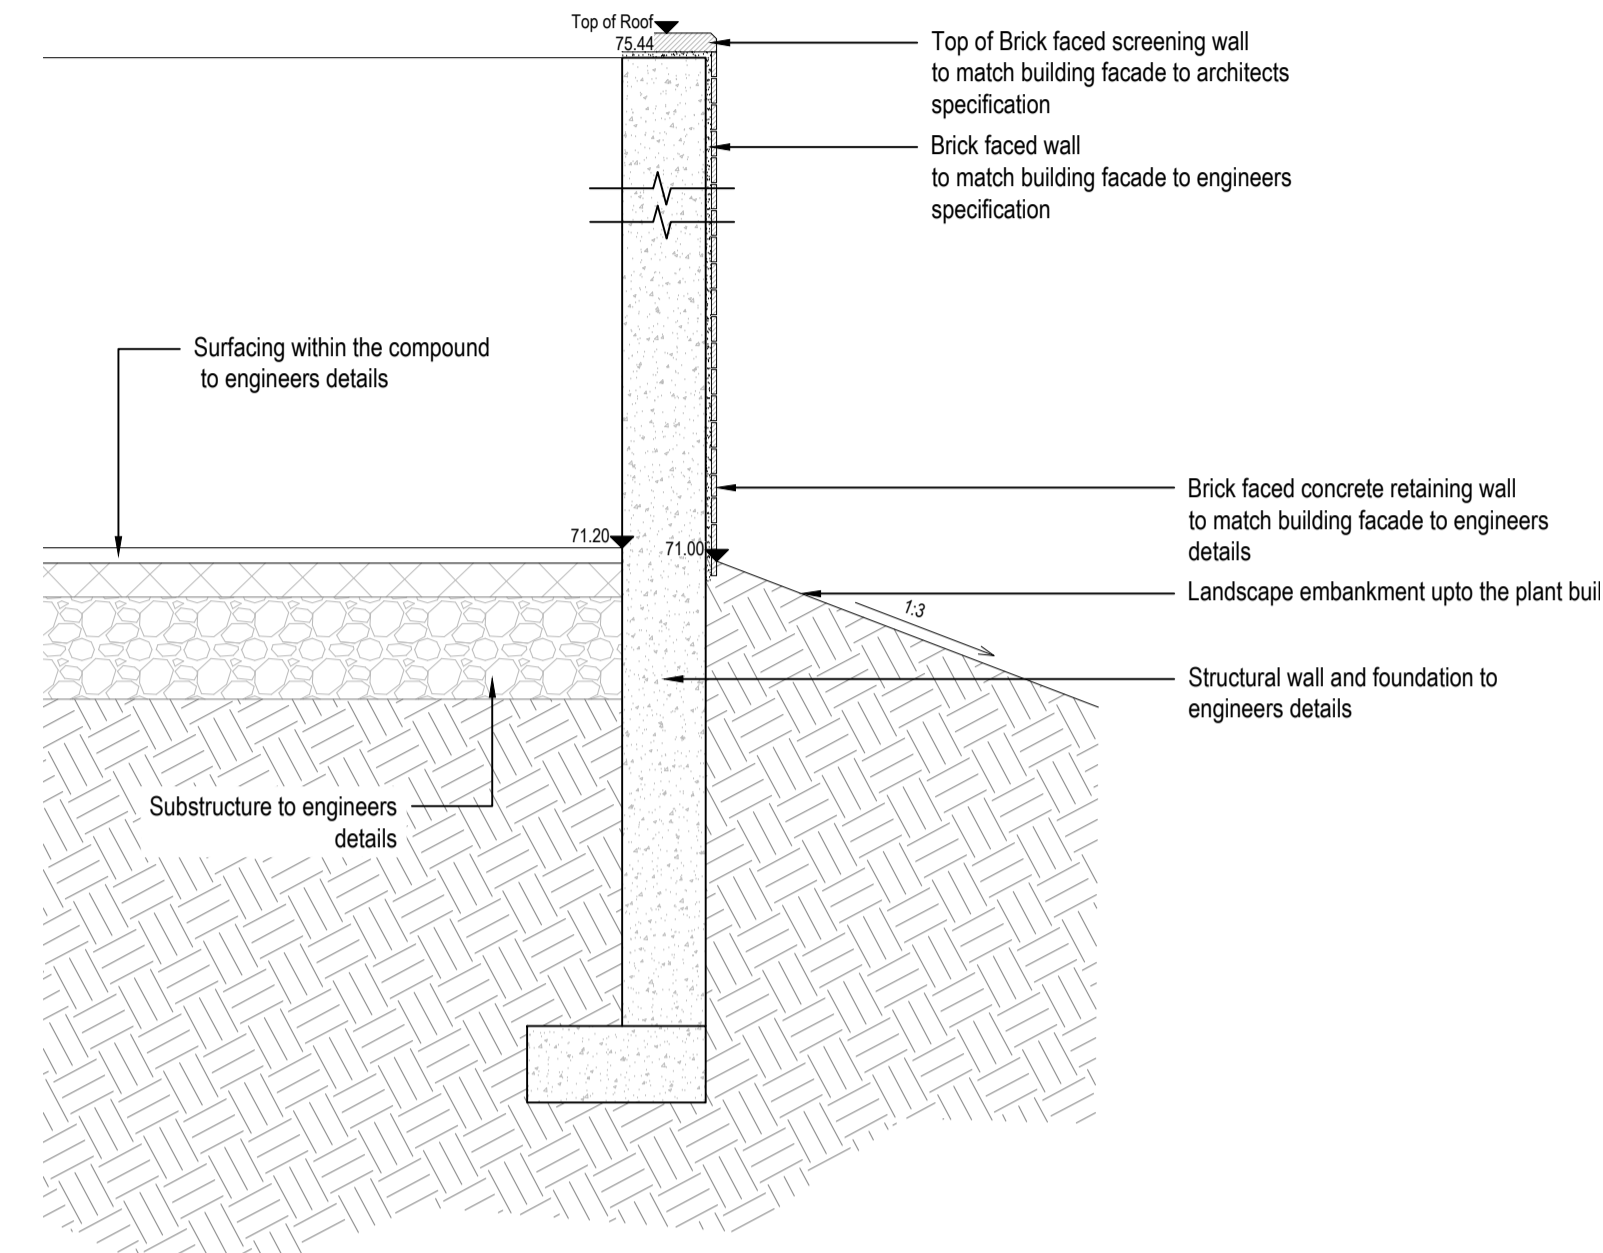

04 SECTION 09  
20014 Scale 1: 20 @A1

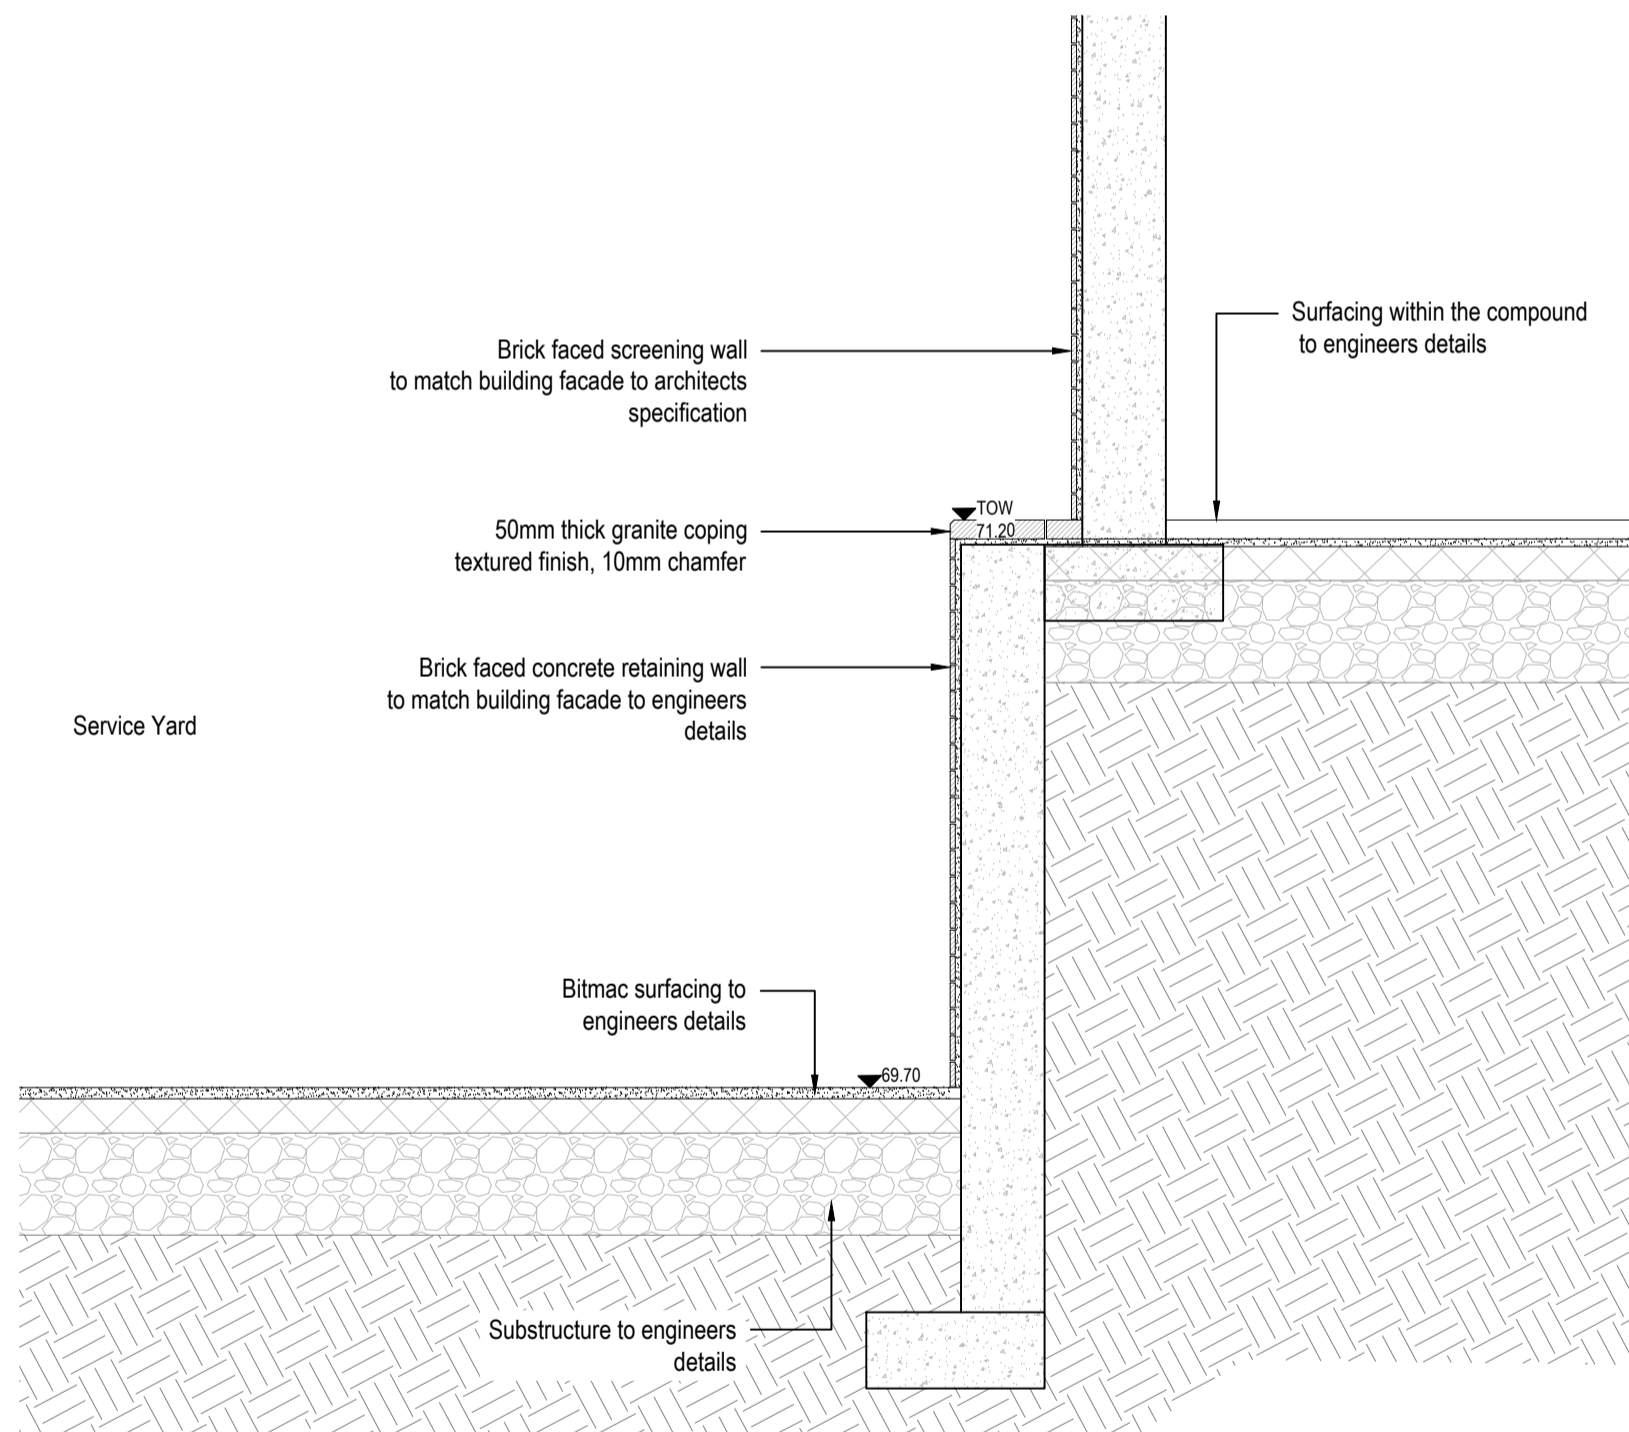


03 SECTION 10  
20014 Scale 1: 20 @A1


rev	details	by	date
P01	STAGE 4 FIRST ISSUE	RK	28.03.2024
P02	ANNOTATION AMENDED, SECTIONS ADDED	RK	03.04.2024
P03	BALUSTRADE EXTENT REDUCED, SECTION ADDED	RK	05.04.2024
P04	REFERENCE TO BRICK SLIPS REMOVED TO KIER'S REQUEST	RK	08.04.2024
P05	REVISED STAGE 4 SHEETS AS PER VE	SVU	09.07.2024

Notes

- 1.0 Do not scale from drawing, use figured dimensions only
- 1.1 All dimensions to be checked onsite
- 1.2 This drawing to be read in conjunction with all other Gillespies drawings and specifications

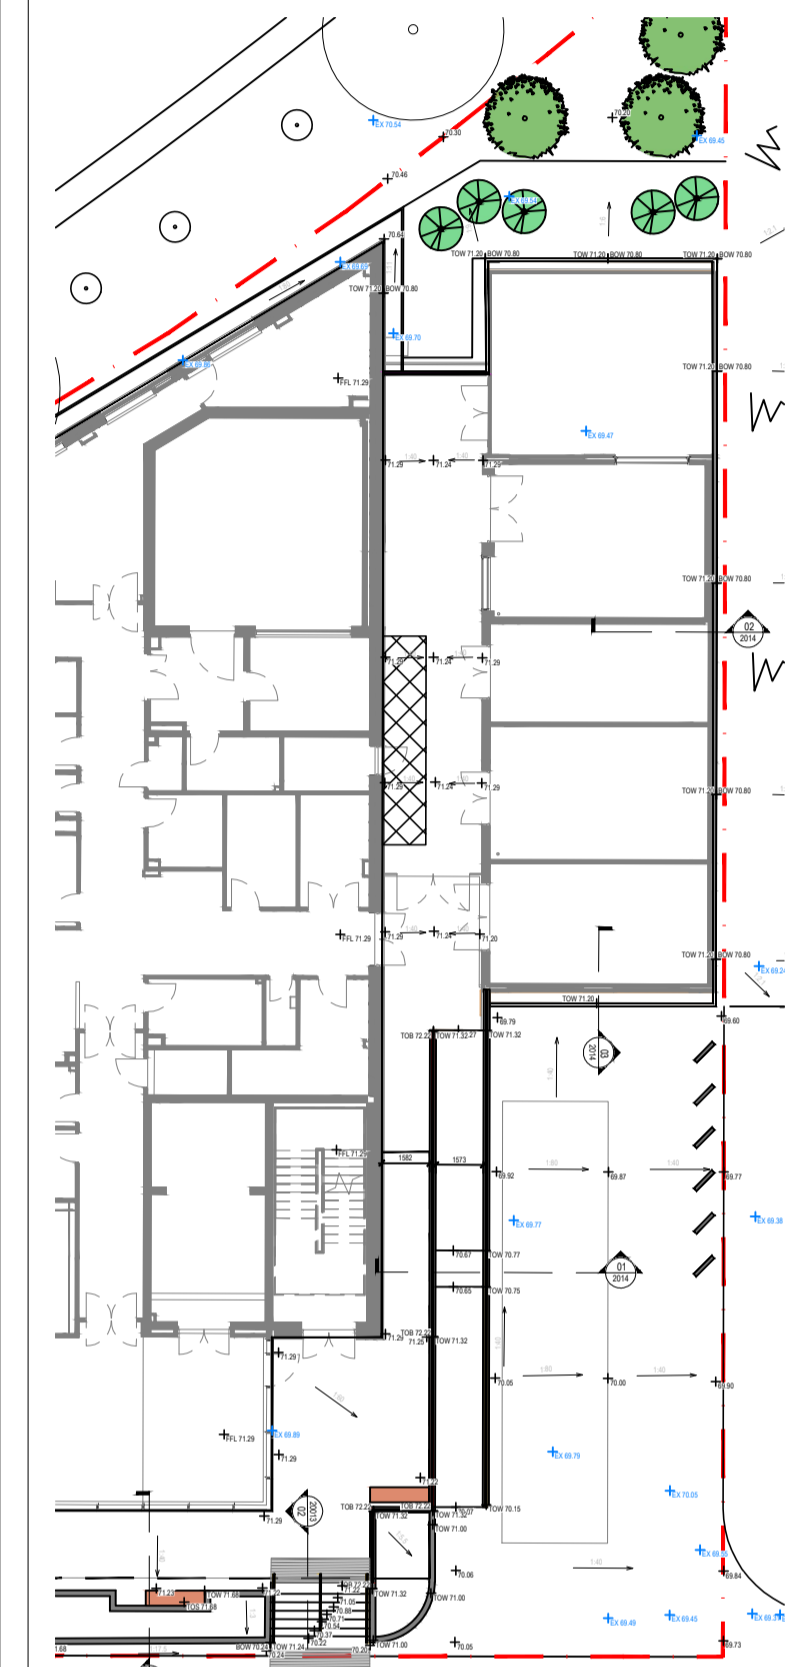

00 KEY PLAN  
20014 Scale 1: 250 @A1

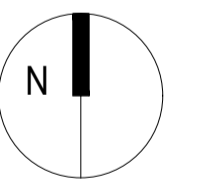

UNIVERSITY OF HUDDERSFIELD  
SOUTHGATE 2

SECTIONS 04

Drawing status	Scale	Drawn
STAGE4	As shown @ A1	RK
	Date	Checked
	28.02.2024	WC
	Drawing number	Revision

SG2-GIL-XX-XX-DR-L-20014

P05

Client  
Name here  
Address line 1  
Address line 2  
p. ....

**GILLESPIES**

5th Floor, Phoenix House, 3 South Parade, Leeds, LS1 5DQ  
P: 0113 247 0550 F: 0113 247 0550 E: design.leeds@gillespies.co.uk

© copyright GILLESPIES LLP, all rights reserved