


Scale Key
10m


LOCATION PLAN

1:1250

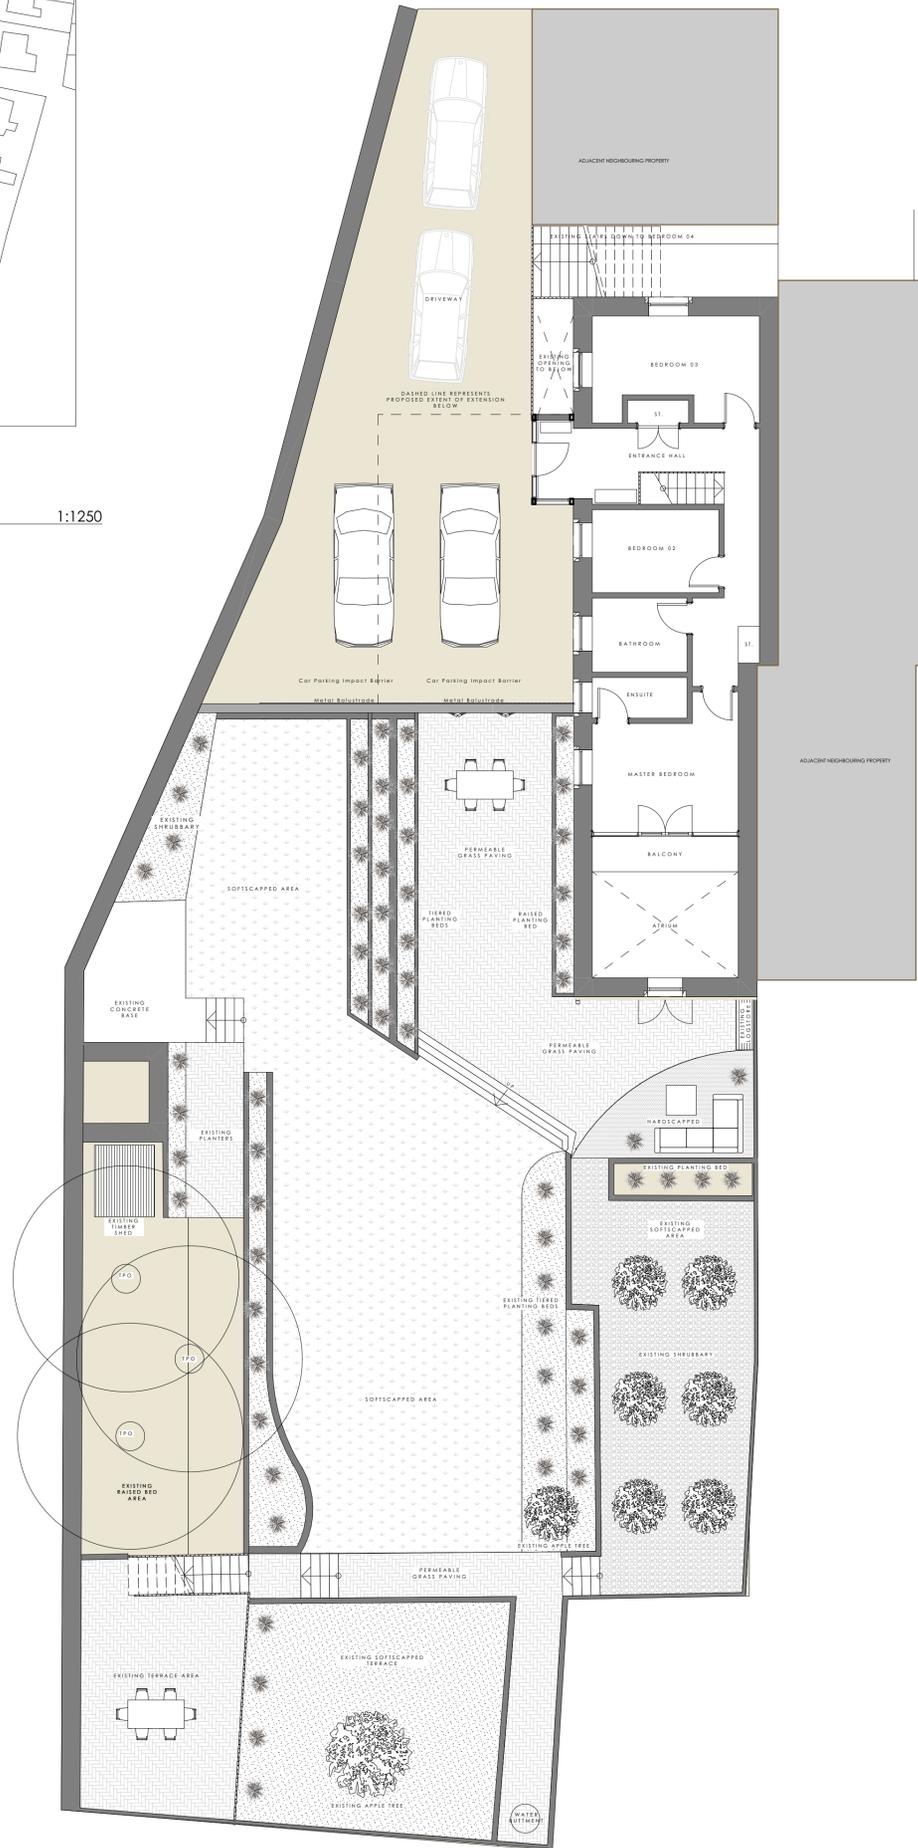

PROPOSED UPPER GROUND FLOOR

1:10000

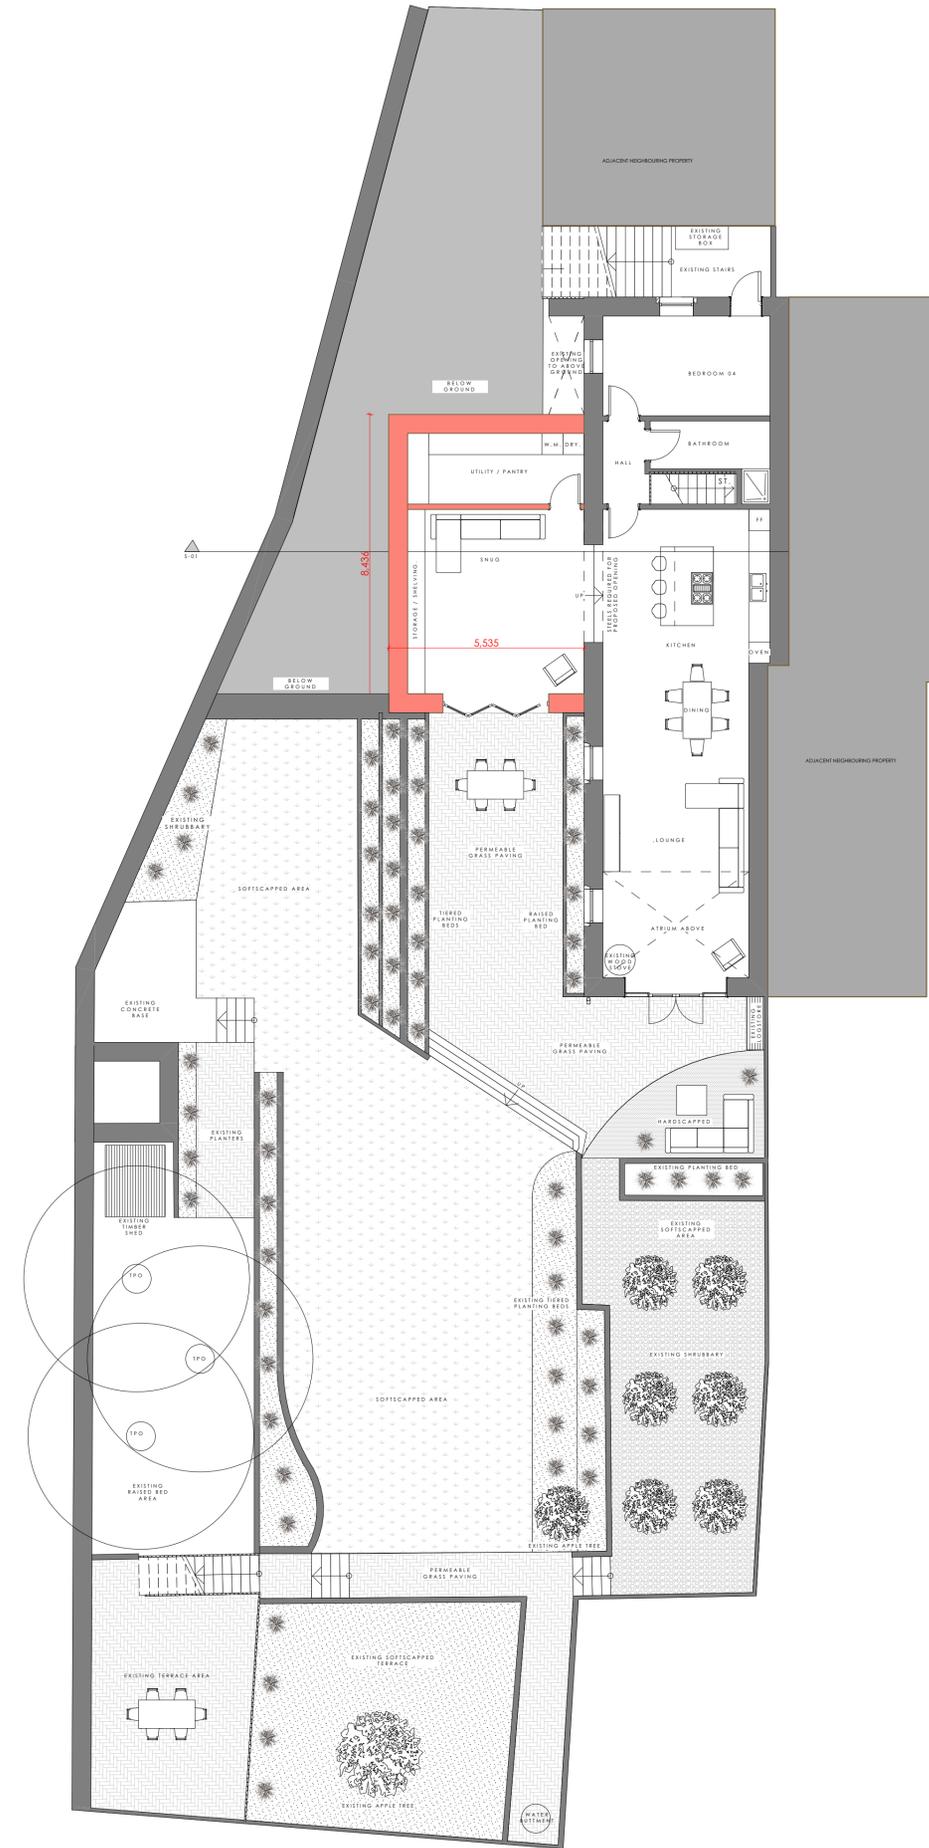

PROPOSED LOWER GROUND FLOOR

1:100

THIS DRAWING HAS BEEN PREPARED FROM SURVEY INFORMATION SUPPLIED BY OTHERS AND IS FOR INFORMATION PURPOSES ONLY. DO NOT SCALE FROM DRAWING. USE FIGURED DIMENSIONS ONLY.

Key Plan

Revisions

Rev	Description	JC	Date
A	Revised Porch & Balustrade	JC	07/05/2024
-	Planning Submission	JC	04/05/2023

Rev Description Drw Chk Date

Drawing Status:

PLANNING

Client:
MR & MRS CATHCART.

Project:
110 UNDERBANK OLD ROAD,
HOLMFIRTH,
HD9 1AS

Drawing:
PROPOSED PLANS.

Project No:	Drawing No:		
110	02_03		
Scale:	Date:	Drawn by:	Checked by:
1:100	May 23	JC	-