


STORTHES HALL - EXISTING BUILDING VOLUME



Ordnance Survey (c) Crown Copyright 2016. All rights reserved

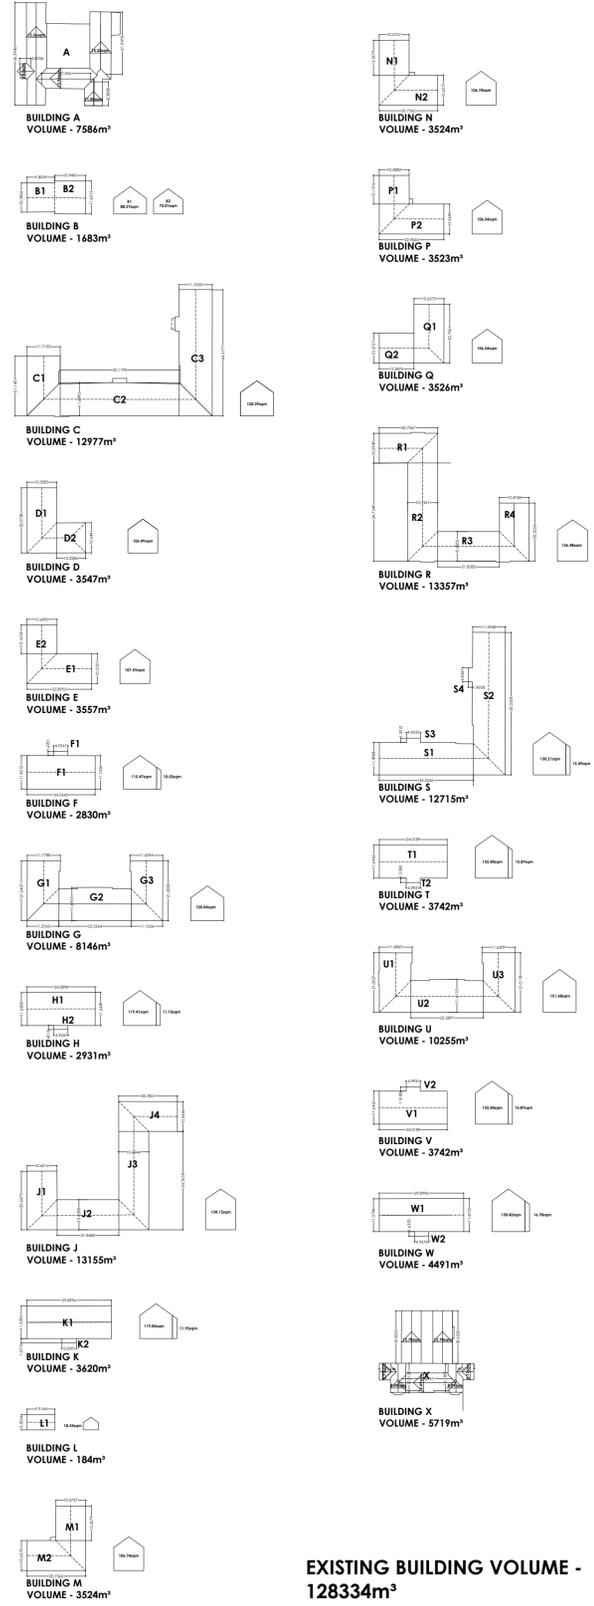

EXISTING BUILDING VOLUME - 128334m³

Client: UBRIQUE Project: 1826 STORTHES HALL, KIRKBURTON HUDDERSFIELD Site: EXISTING BUILDING VOLUME	
Rev. Description Date	- / - / -
© pp@parkerpeel.co.uk www.parkerpeel.co.uk 01924 921 860	
Draw No. 1826-EB-01 Rev. - Scale 1:1250BA1 Drawn IW Checked JP Date 13/09/22	Client UBRIQUE Project 1826 STORTHES HALL, KIRKBURTON HUDDERSFIELD Site EXISTING BUILDING VOLUME