


# LOCATION PLAN - STORTHES HALL, KIRKBURTON

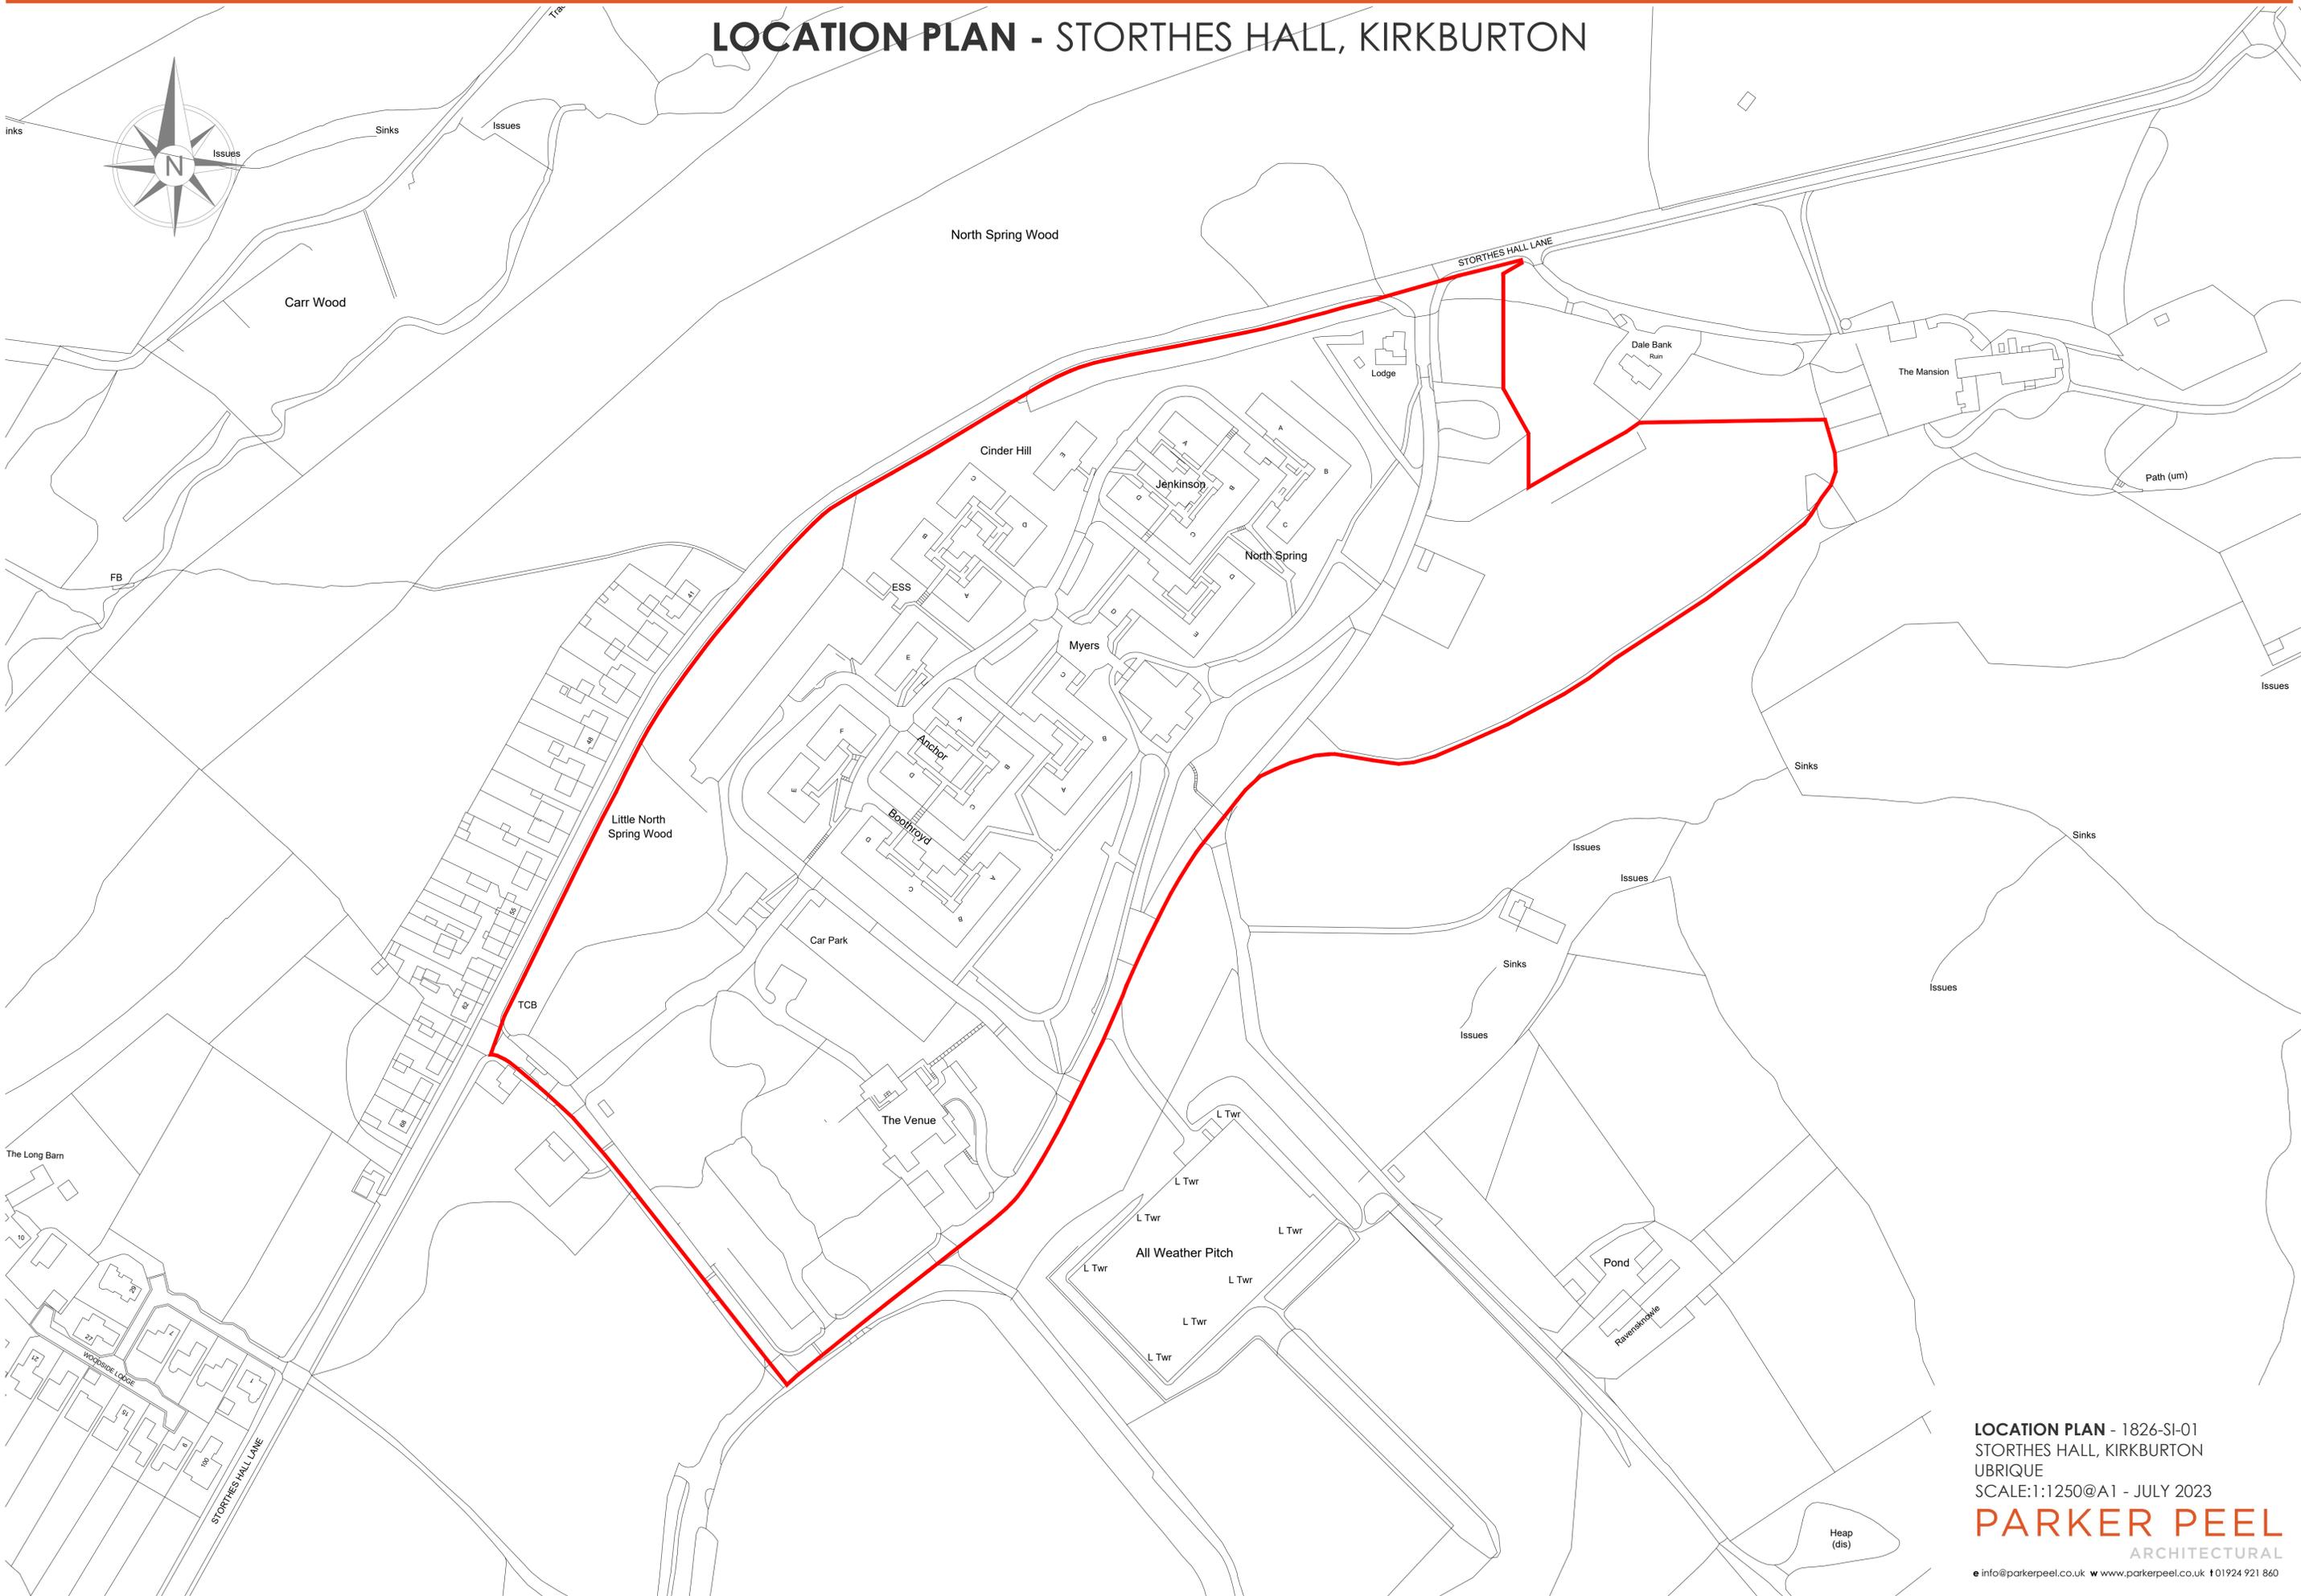

LOCATION PLAN - 1826-SI-01  
STORTHES HALL, KIRKBURTON  
UBRIQUE  
SCALE: 1:1250@A1 - JULY 2023

**PARKER PEEL**  
ARCHITECTURAL

info@parkerpeel.co.uk www.parkerpeel.co.uk t 01924 921 860