


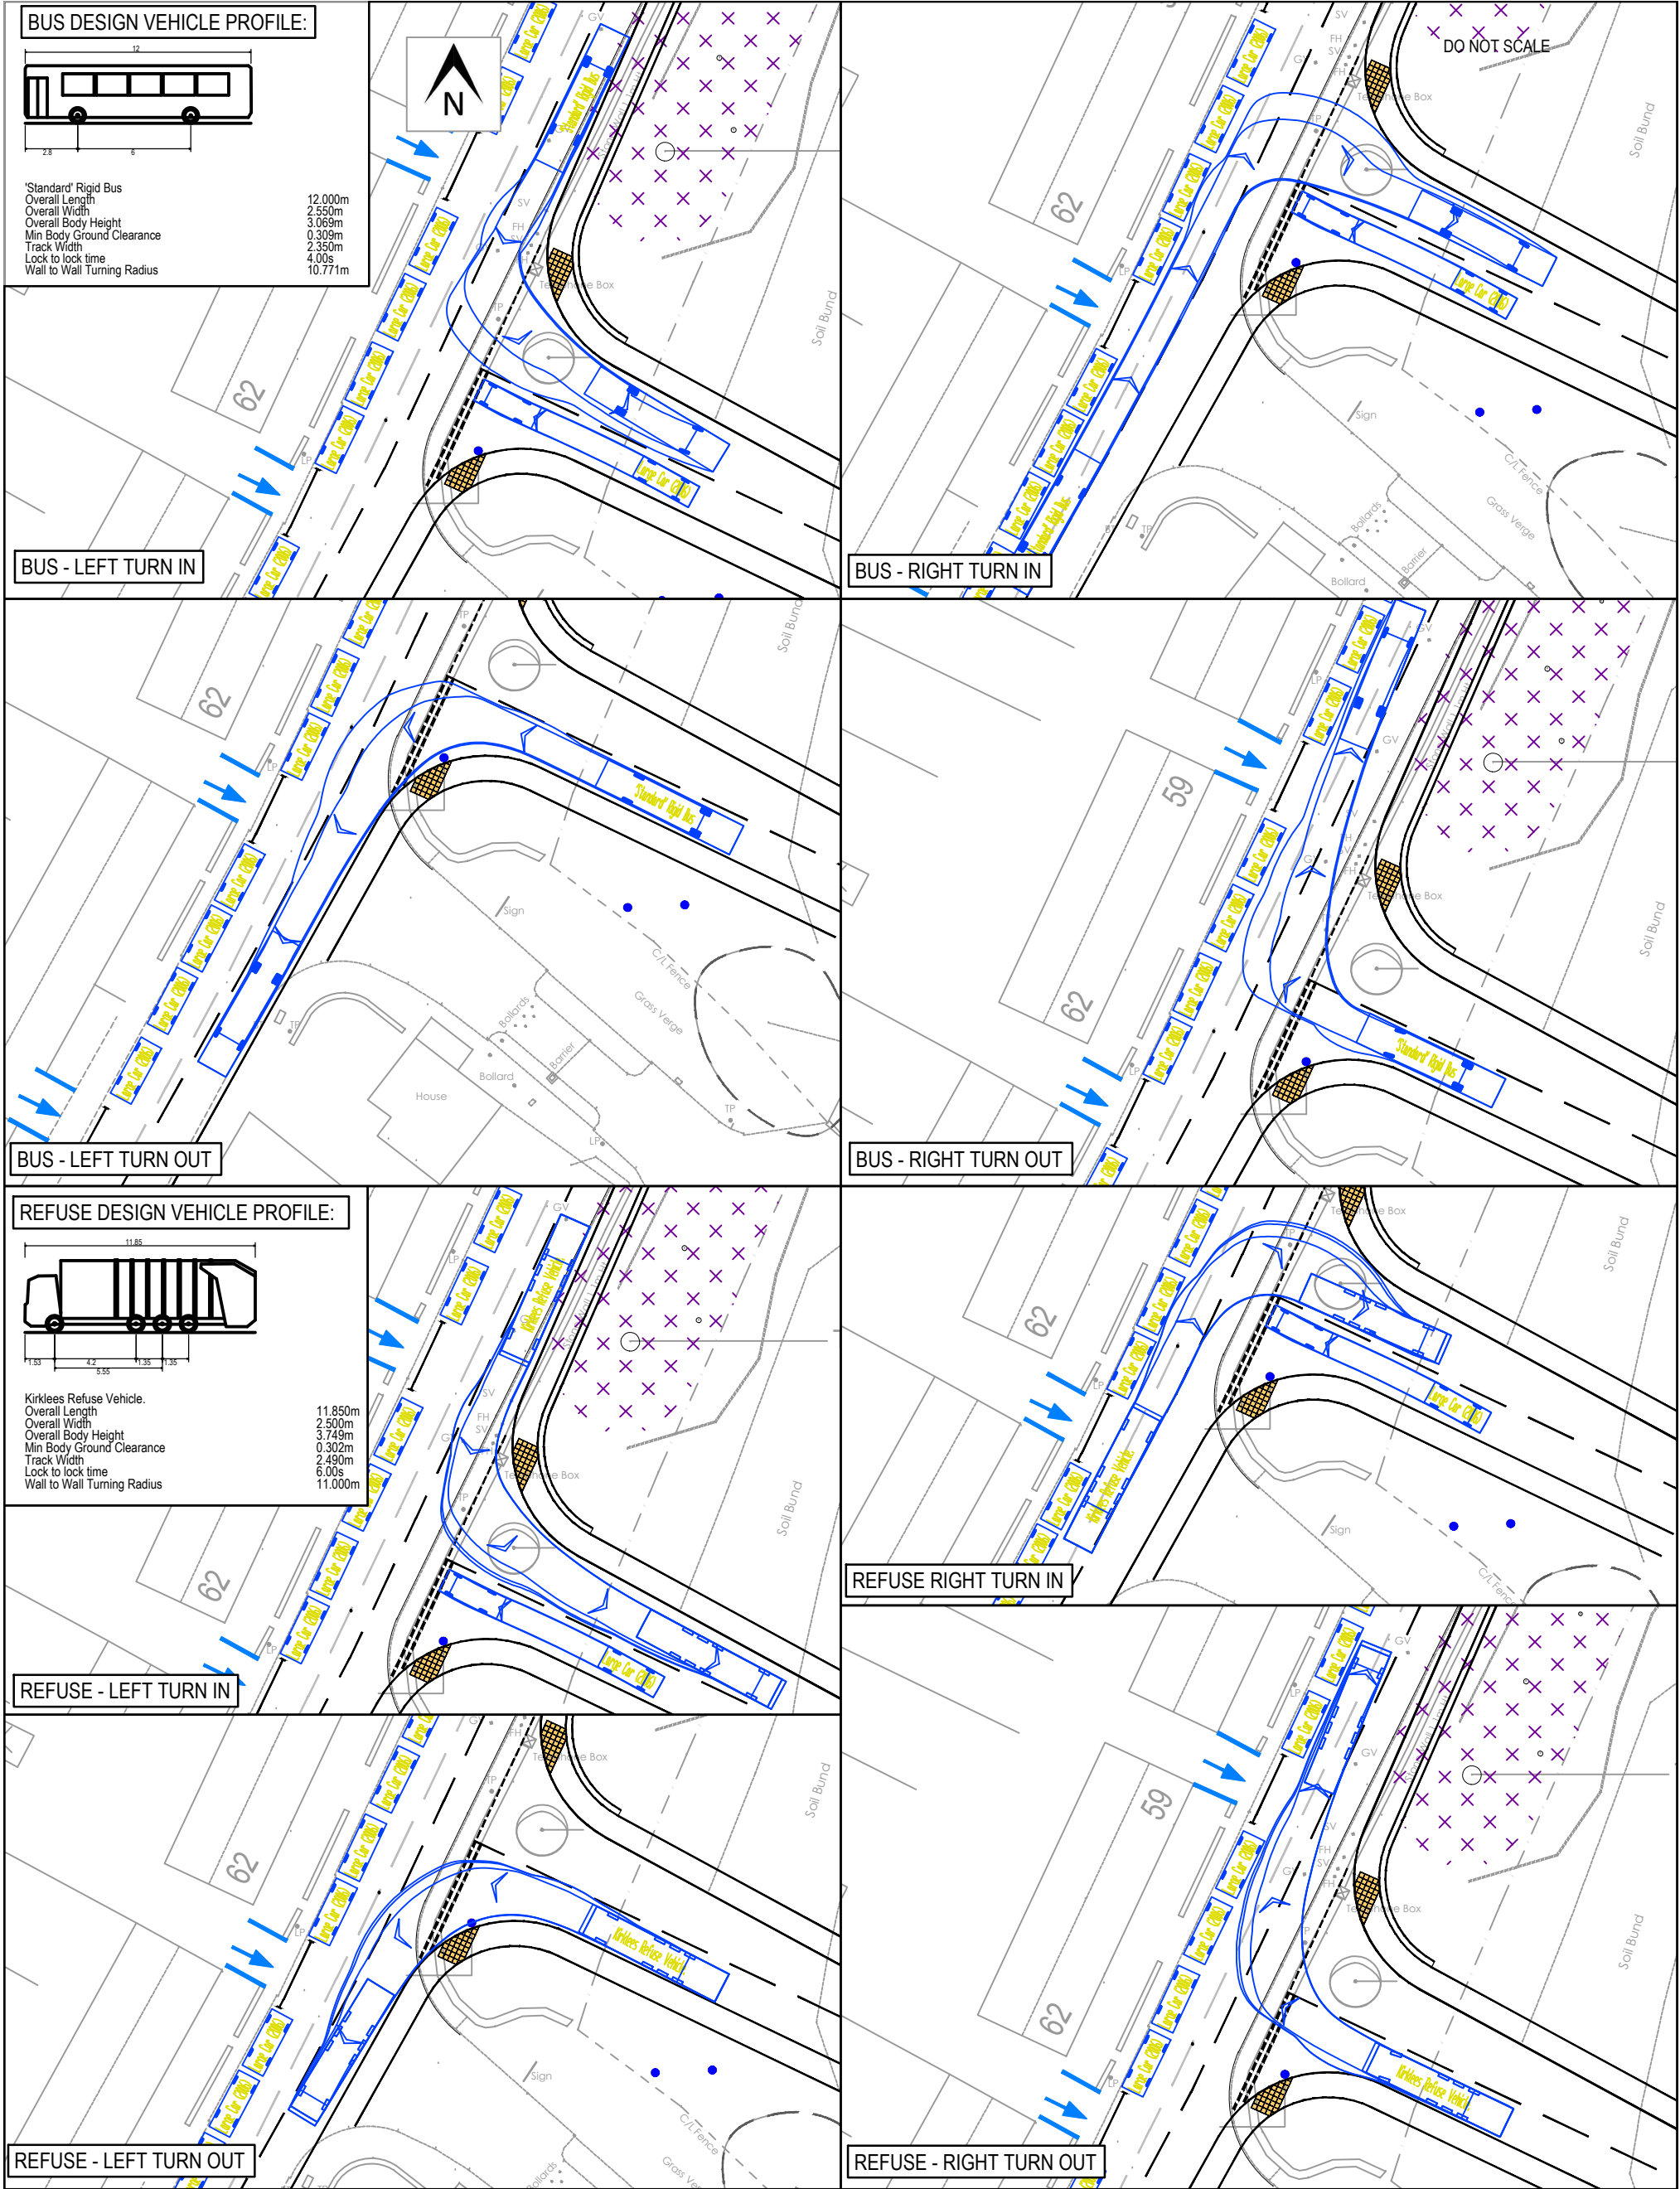

						PROJECT STORTHES HALL, KIRKBURTON	CLIENT UBRIQUE INVESTMENTS LIMITED				 OPTIMA Intelligent Highway Solutions Suite 1, 3rd Floor, Goodbard House, Infirmary Street Leeds LS1 2JP optimahighways.com T 0113 245 1679
A	13/03/25	JS	UPDATED TO 18092/GA/06/REV/A	MEW	MEW		DRAWING TITLE SOUTH ACCESS (GA/06) SWEPT PATH ANALYSIS	CHECKED	APPROVED	DRG No.	
-	10/03/25	JS	INITIAL ISSUE	MEW	MEW	MEW		MEW	18092/ATR/05		
REV	DATE	BY	DESCRIPTION	CHK	APP	DRAWN BY:		SCALE @ A3	DATE	REV.	
STATUS						JS		1:500	13/03/25	A	
PRELIMINARY											