


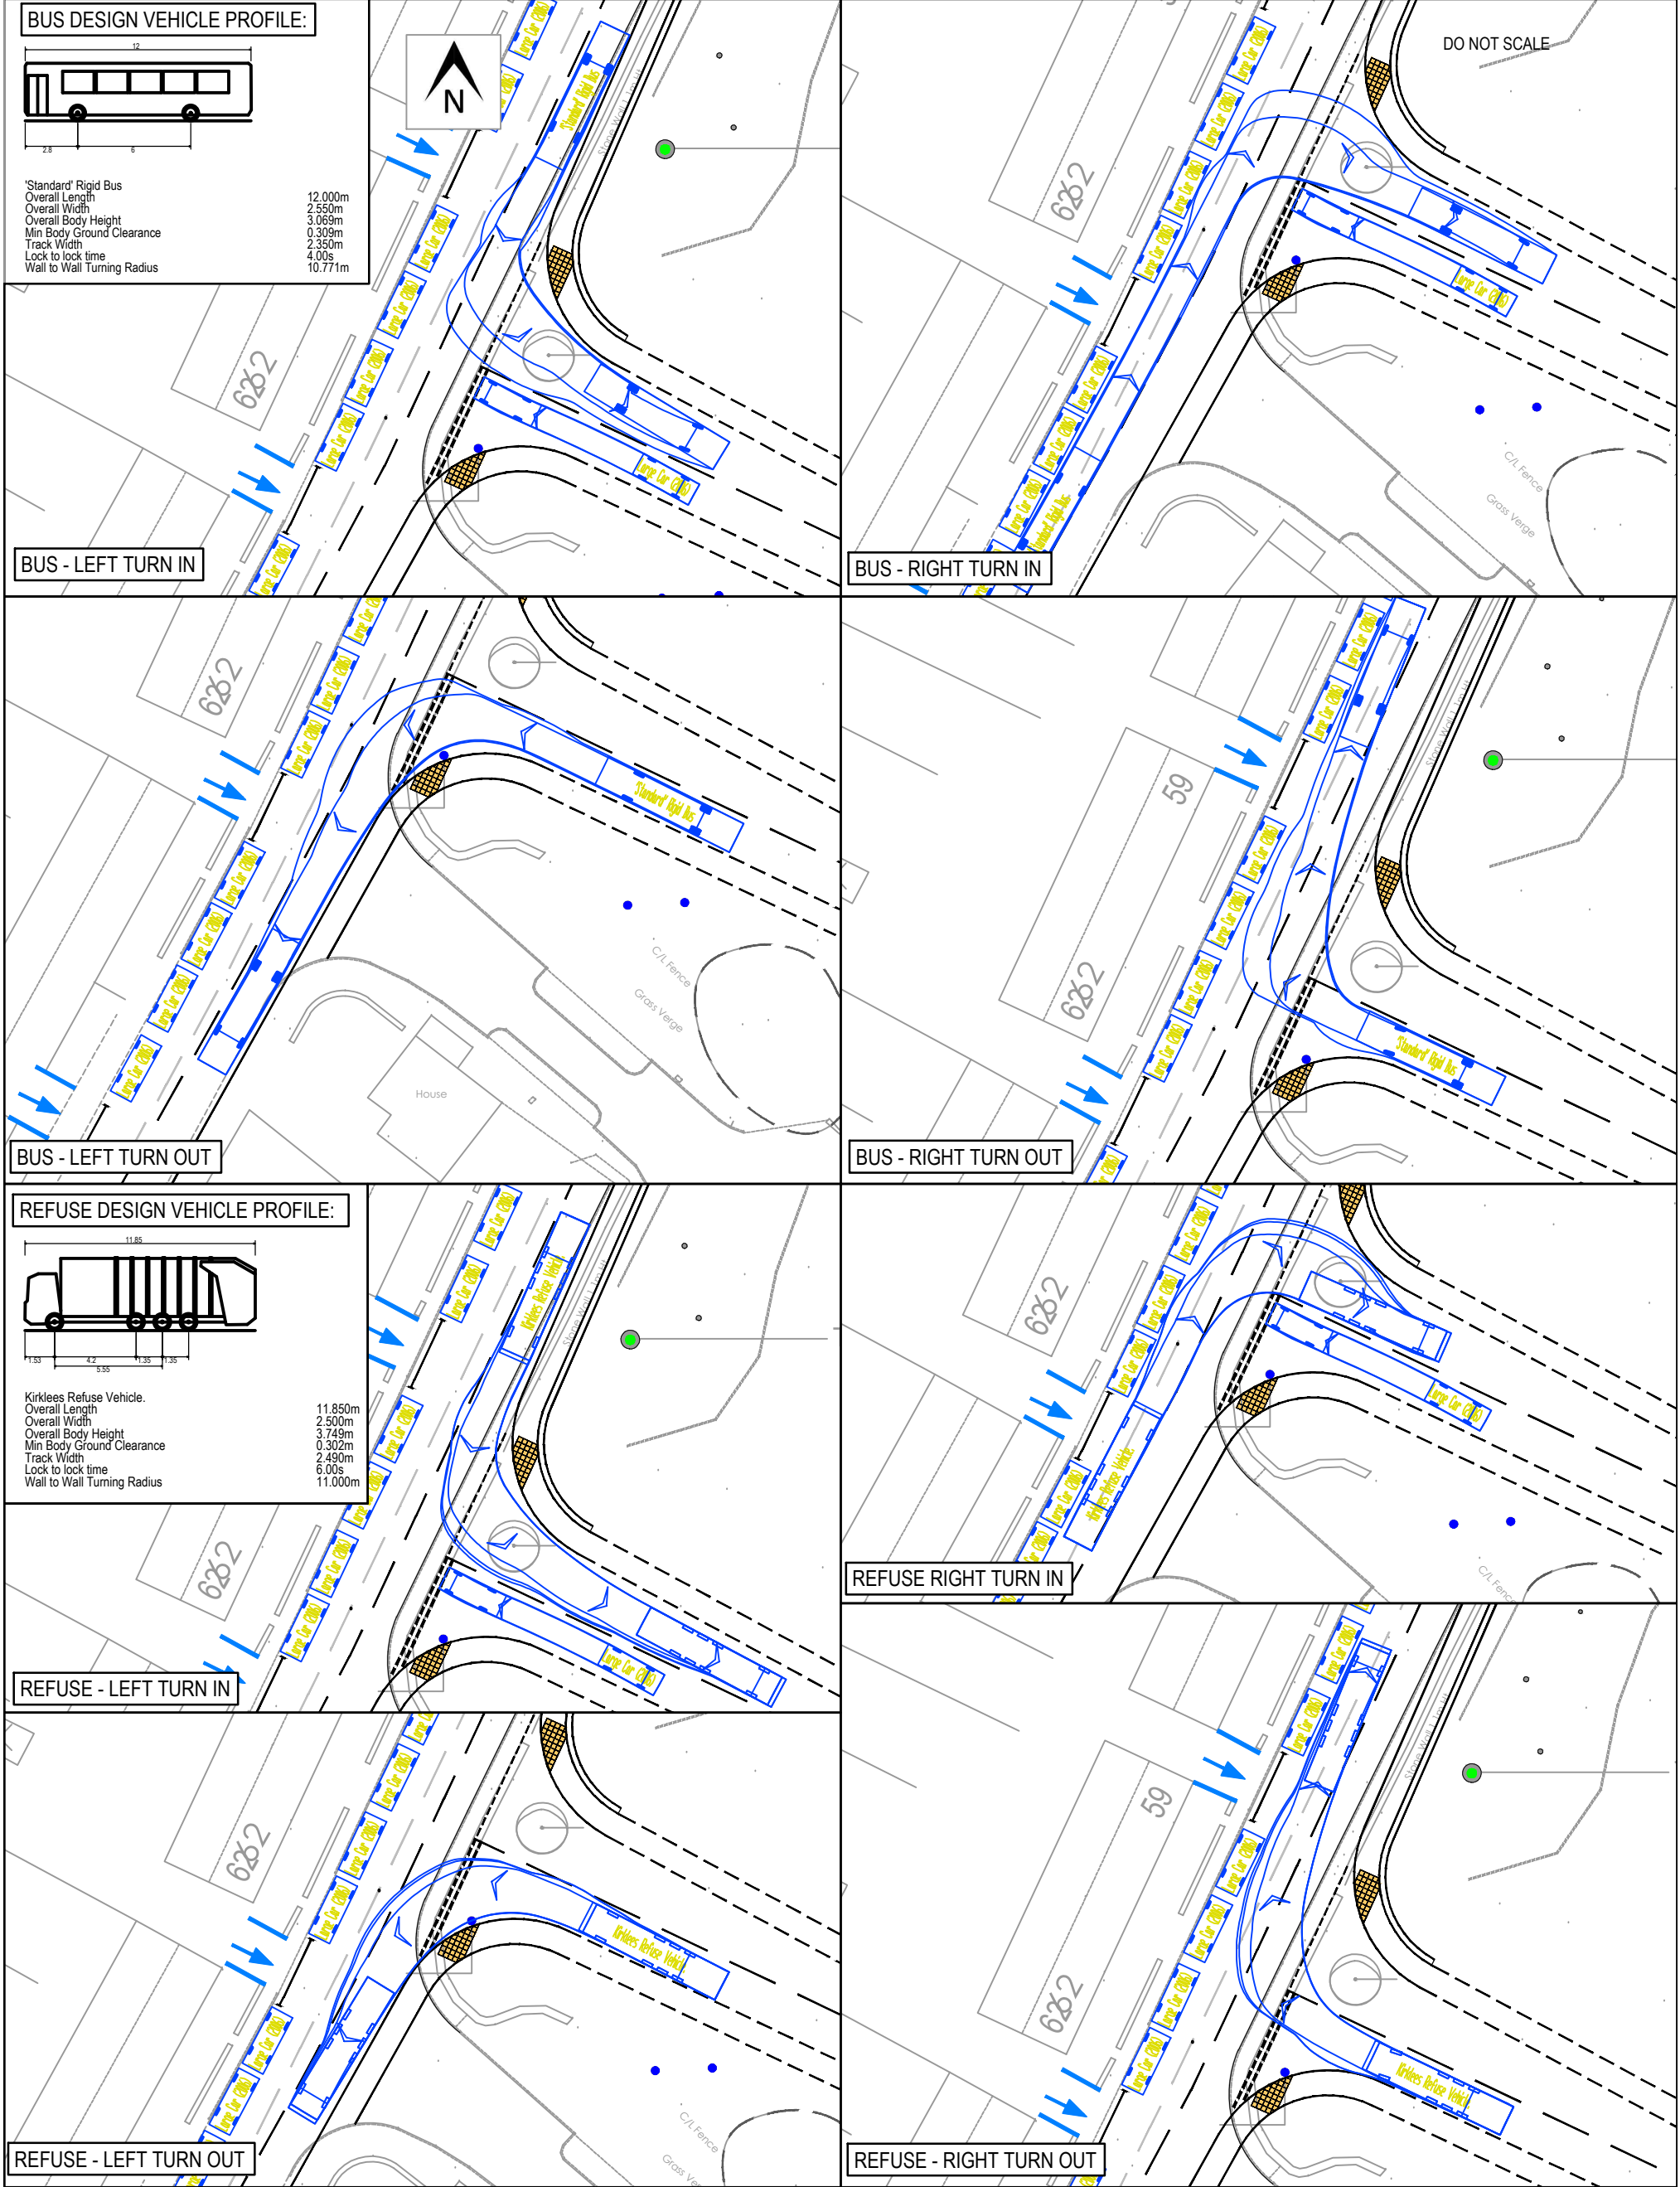

						PROJECT STORTHES HALL, KIRKBURTON	CLIENT UBRIQUE INVESTMENTS LIMITED			 OPTIMA Intelligent Highway Solutions Suite 1, 3rd Floor, Goodbard House, Infirmary Street Leeds LS1 2JP optimahighways.com T 0113 245 1679
B	17/03/25	JS	UPDATED TO 18092/GA/06/REV/B	MEW	MEW					
A	13/03/25	JS	UPDATED TO 18092/GA/06/REV/A	MEW	MEW					
-	10/03/25	JS	INITIAL ISSUE	MEW	MEW	DRAWING TITLE	CHECKED MEW	APPROVED MEW	DRG No. 18092/ATR/05	
REV	DATE	BY	DESCRIPTION	CHK	APP	SOUTH ACCESS (GA/06) SWEPT PATH ANALYSIS	DRAWN BY: JS	SCALE @ A3 1:500	DATE 17/03/25	
STATUS PRELIMINARY										