


INDICATIVE MASTERPLAN - STORTHES HALL, KIRKBURTON

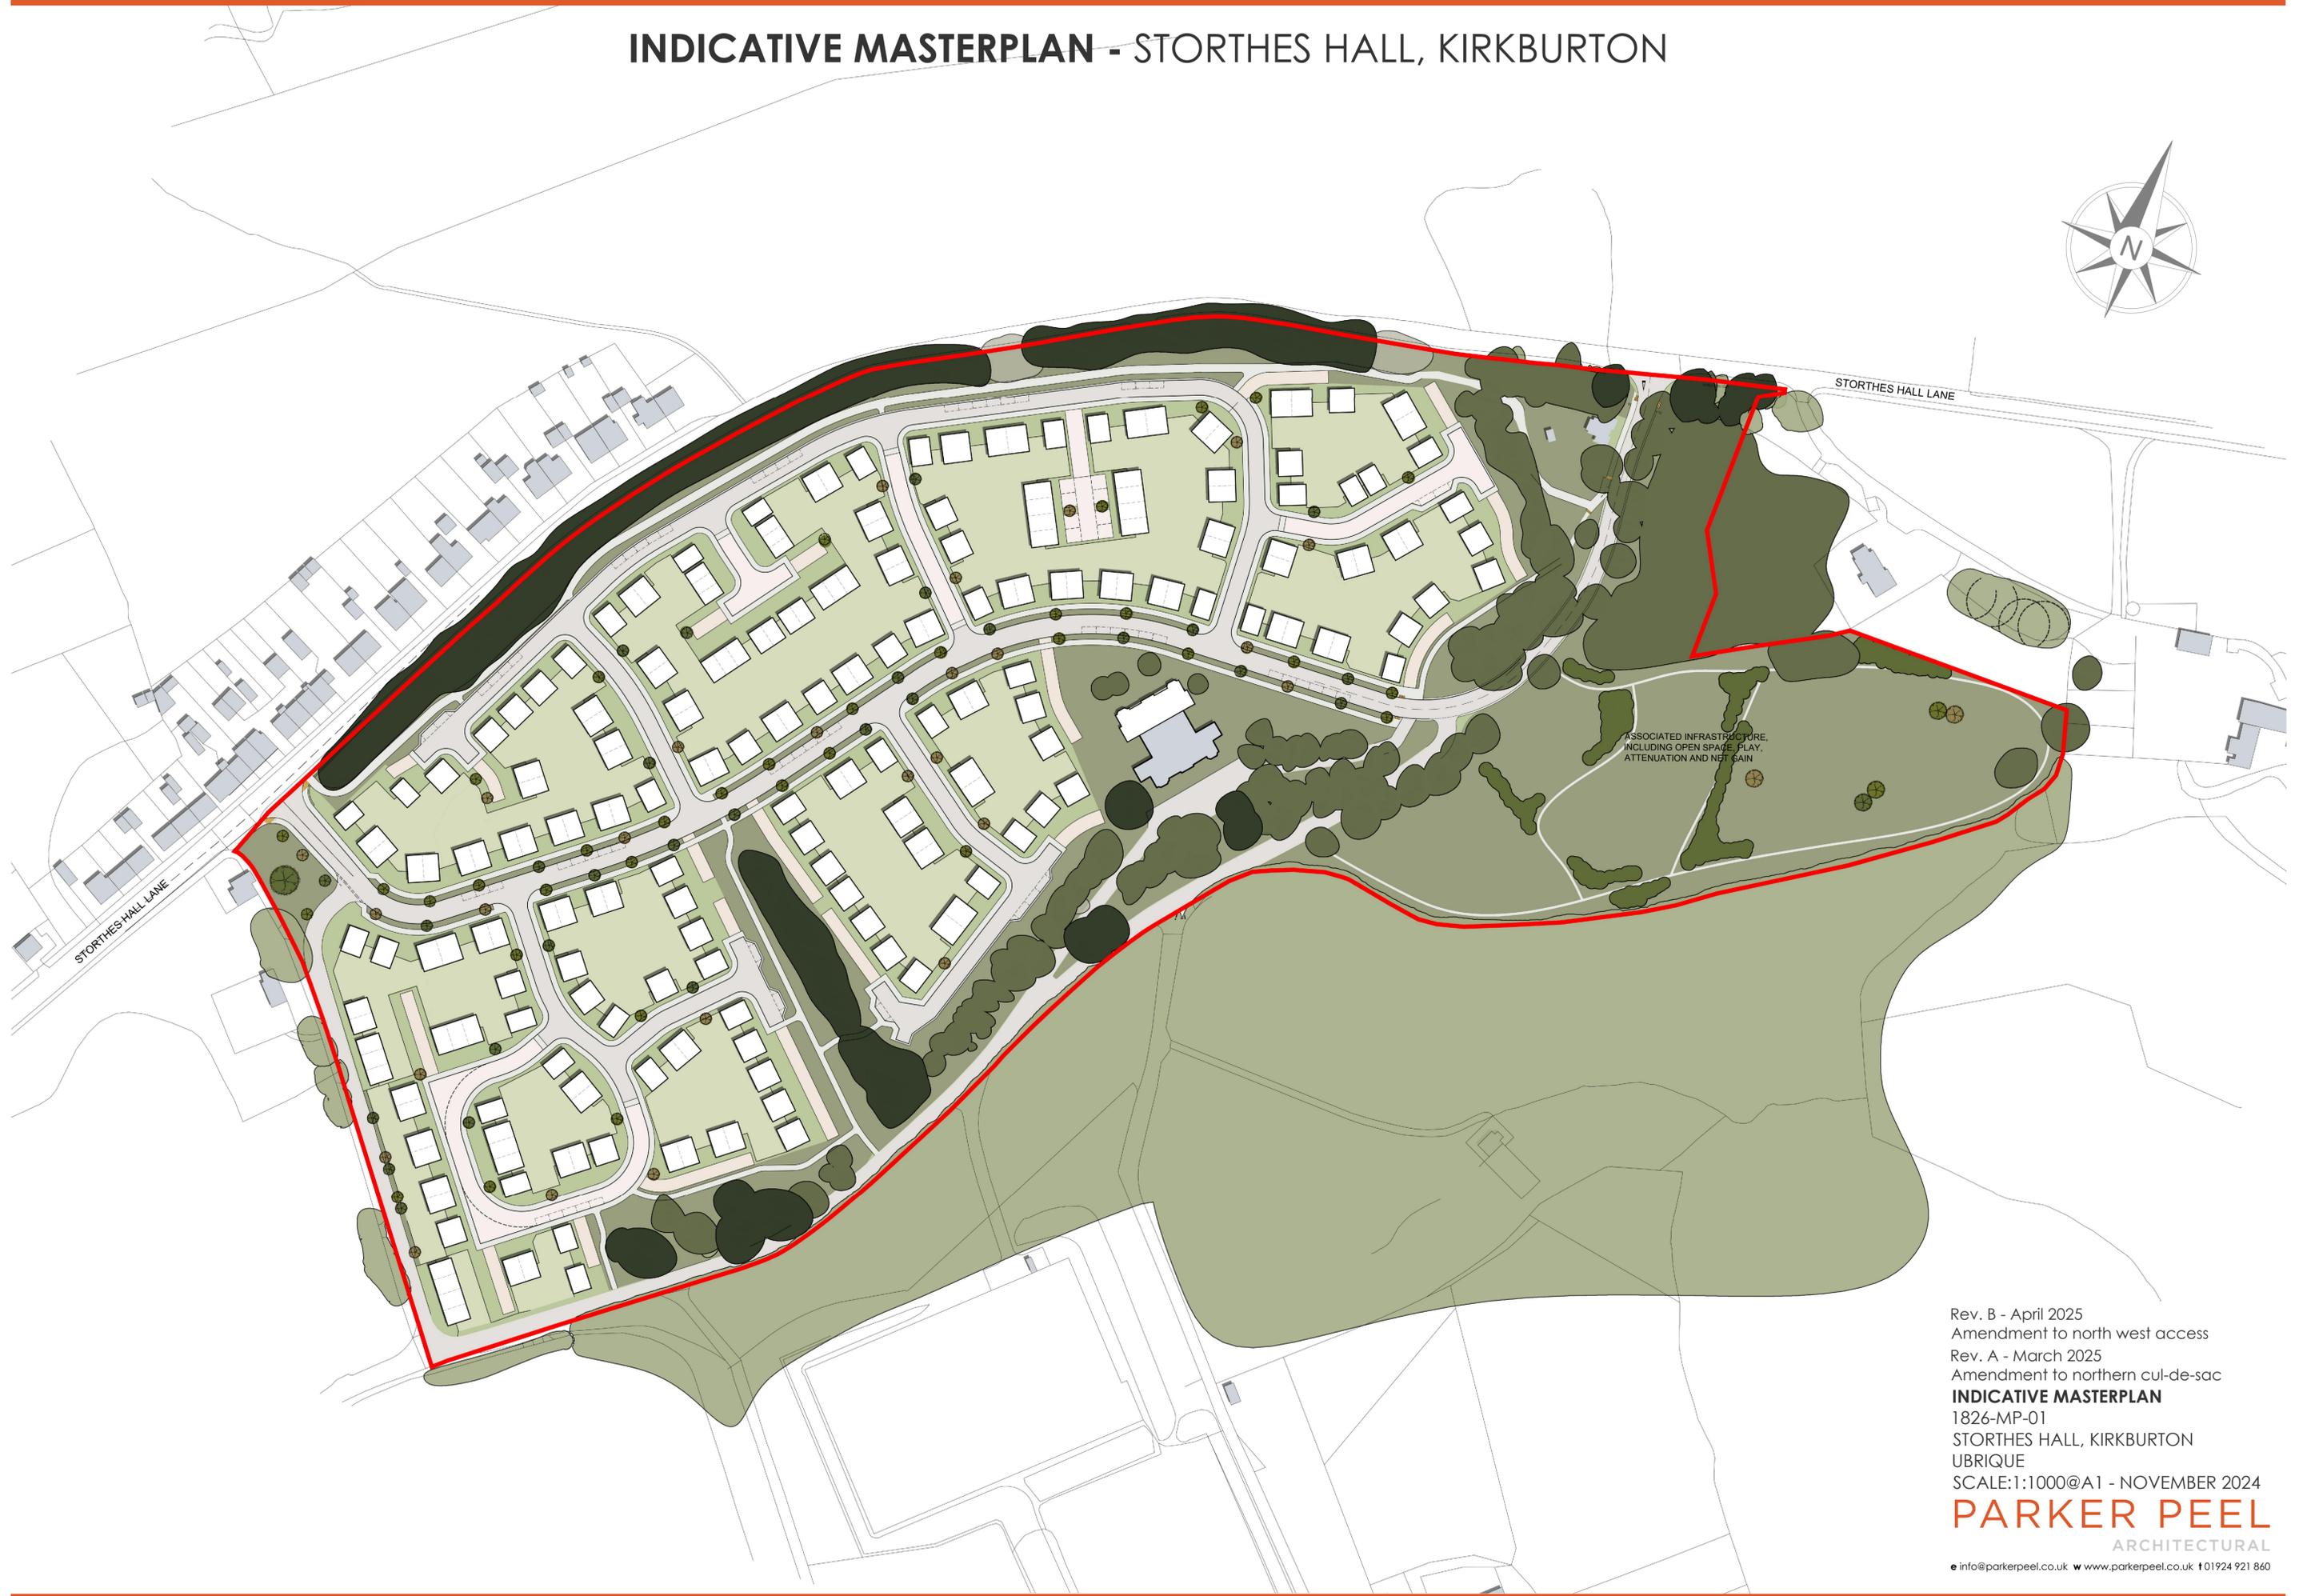

Rev. B - April 2025
Amendment to north west access
Rev. A - March 2025
Amendment to northern cul-de-sac

INDICATIVE MASTERPLAN
1826-MP-01
STORTHES HALL, KIRKBURTON
UBRIQUE
SCALE:1:1000@A1 - NOVEMBER 2024

PARKER PEEL
ARCHITECTURAL

info@parkerpeel.co.uk www.parkerpeel.co.uk 01924 921 860