


STORTHES HALL - EXISTING BUILDING DEMOLITION PHASING PLAN

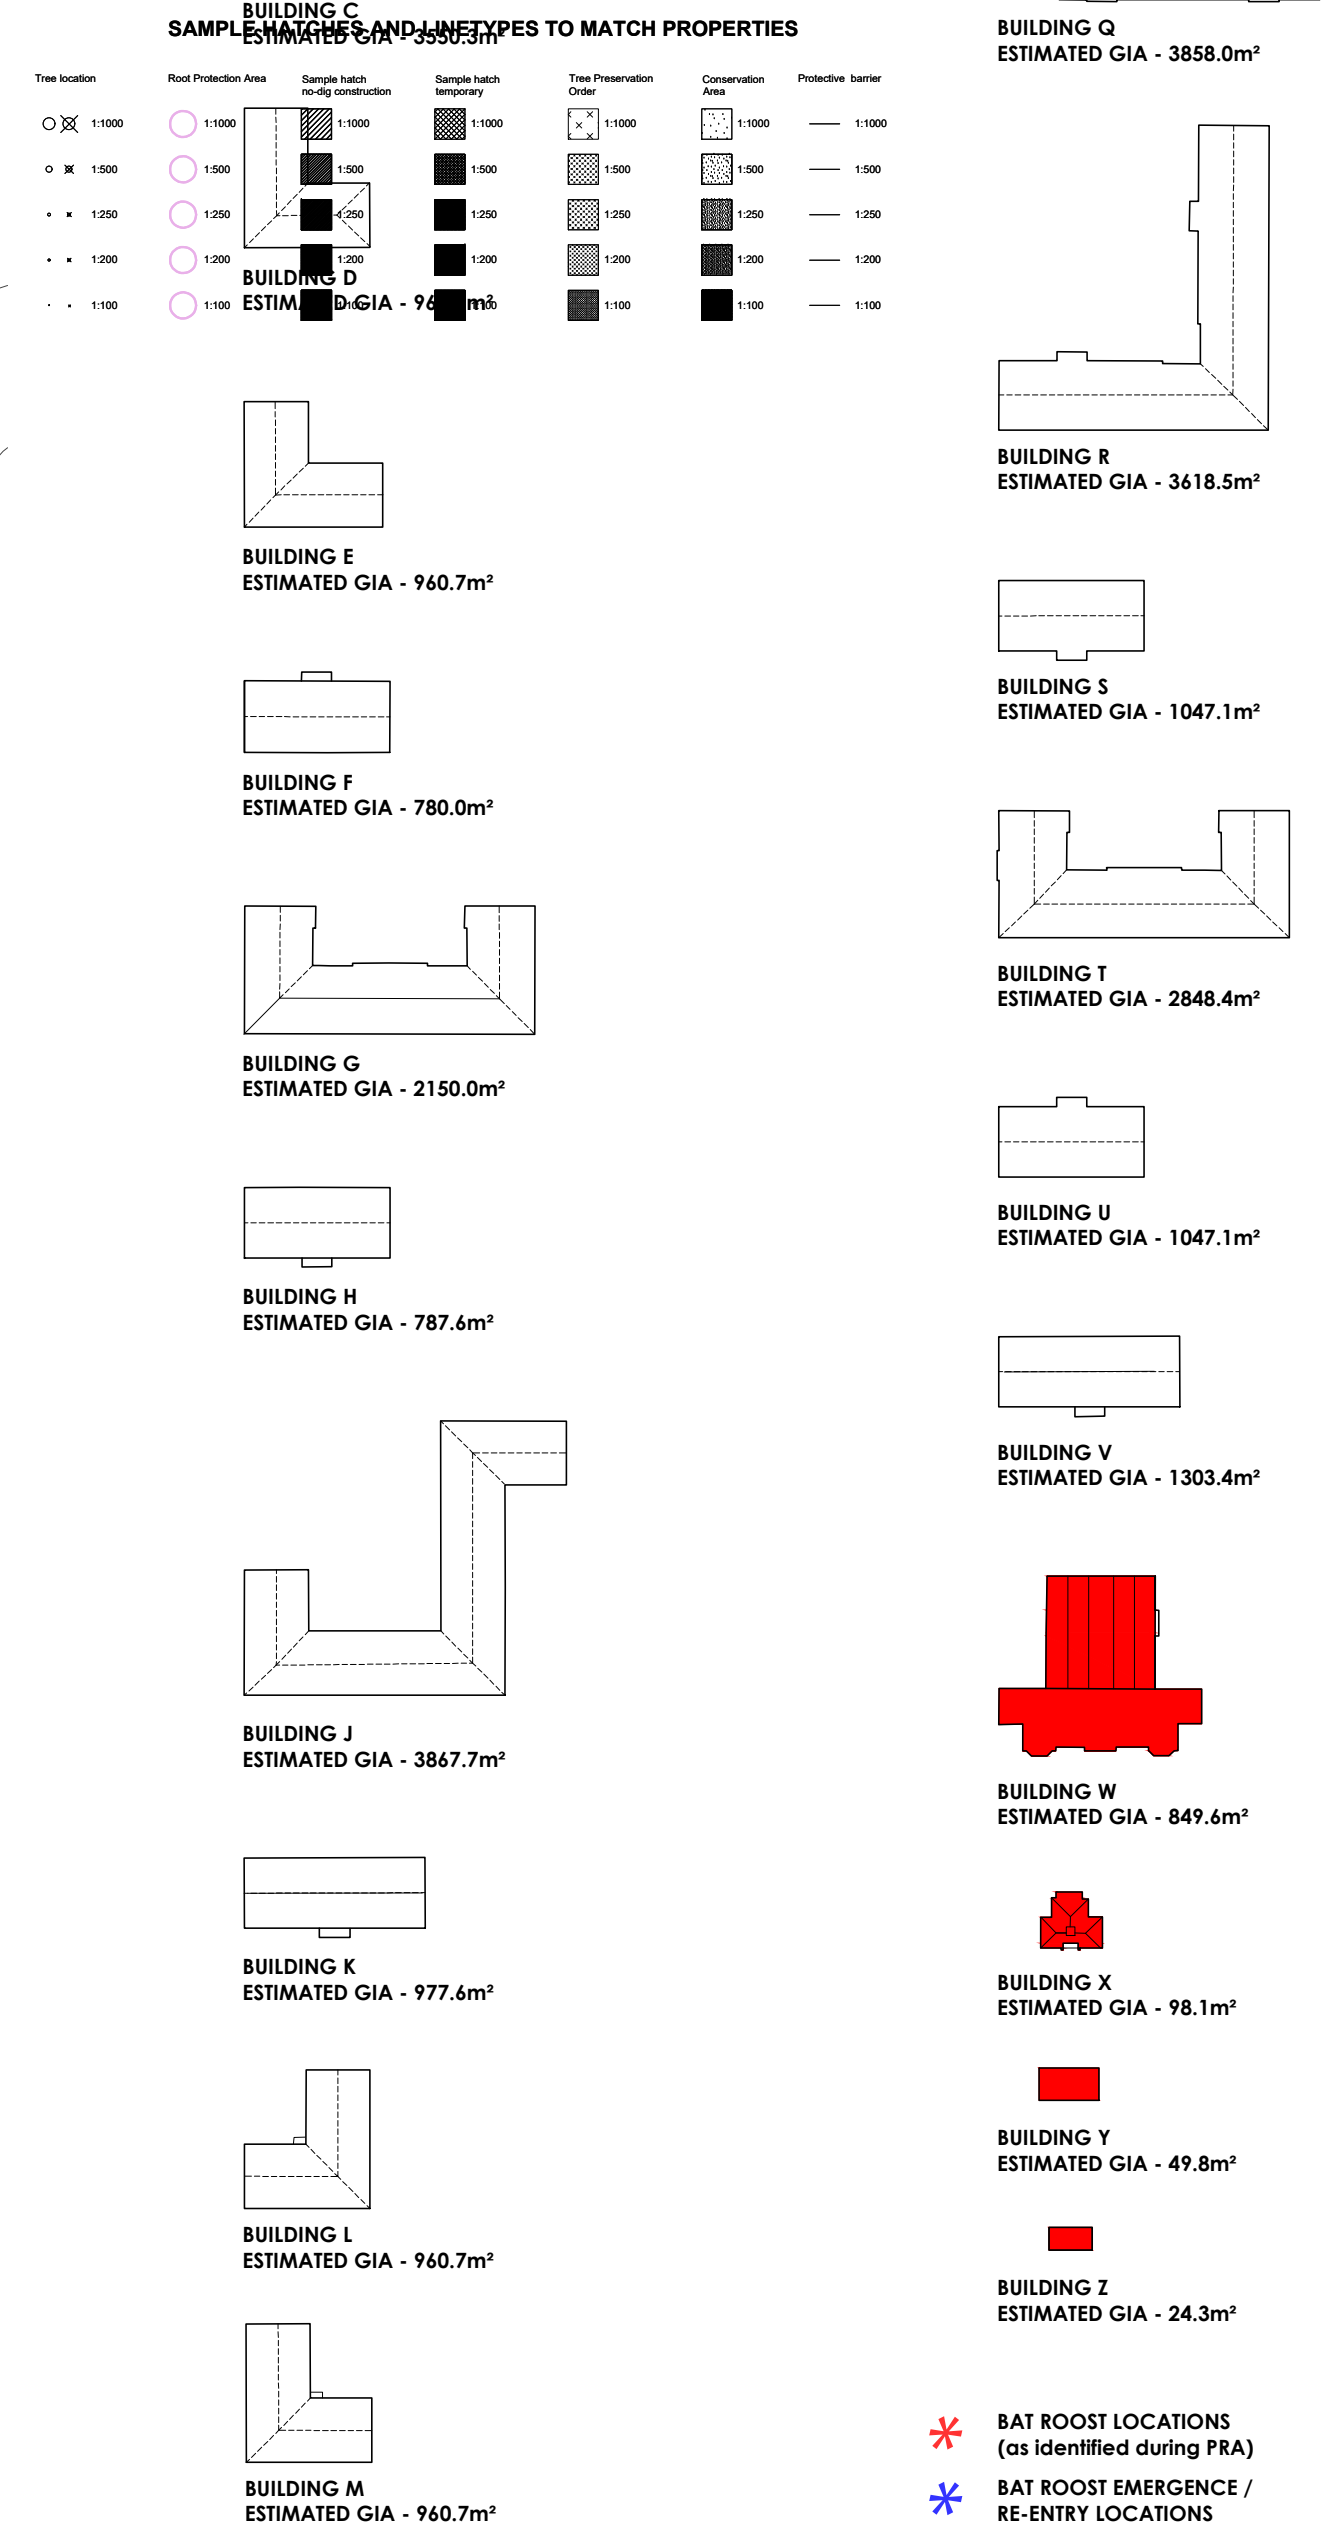

KEY - Tree Survey and
Tree Constraints Plan
Tree Categories BS 5837 (2012)

- Tree Category A
To be retained
- Tree Category B
To be retained
- Tree Category C
To be retained
- Tree Category U
To be retained
- Off-Site Tree
Colour-coded for cat.
- Root Protection Area (RPA)

Trees proposed to be removed:

- Tree Category A
- Tree Category B
- Tree Category C
- Tree Category U

DRAWING LEGEND:

BUILDING TO REMAIN

B	Tree retention amended	14/07/2025
A	Electrical sub-stations highlighted to be retained Bat roost locations added	06/05/2025
Rev	Description	Date

PARKER PEEL
ARCHITECTURAL

info@parkerpeel.co.uk www.parkerpeel.co.uk 01924 921 860

Client
UBRIQUE

Project
1826
STORTHES HALL
KIRKBURTON HUDDERSFIELD

Title
EXISTING BUILDING DEMOLITION PHASING PLAN

Draw No.	Rev.	Scale	Drawn	Checked	Date
1826-EBDP-01	B	1:1250(BA)	LA	AK	04/25