


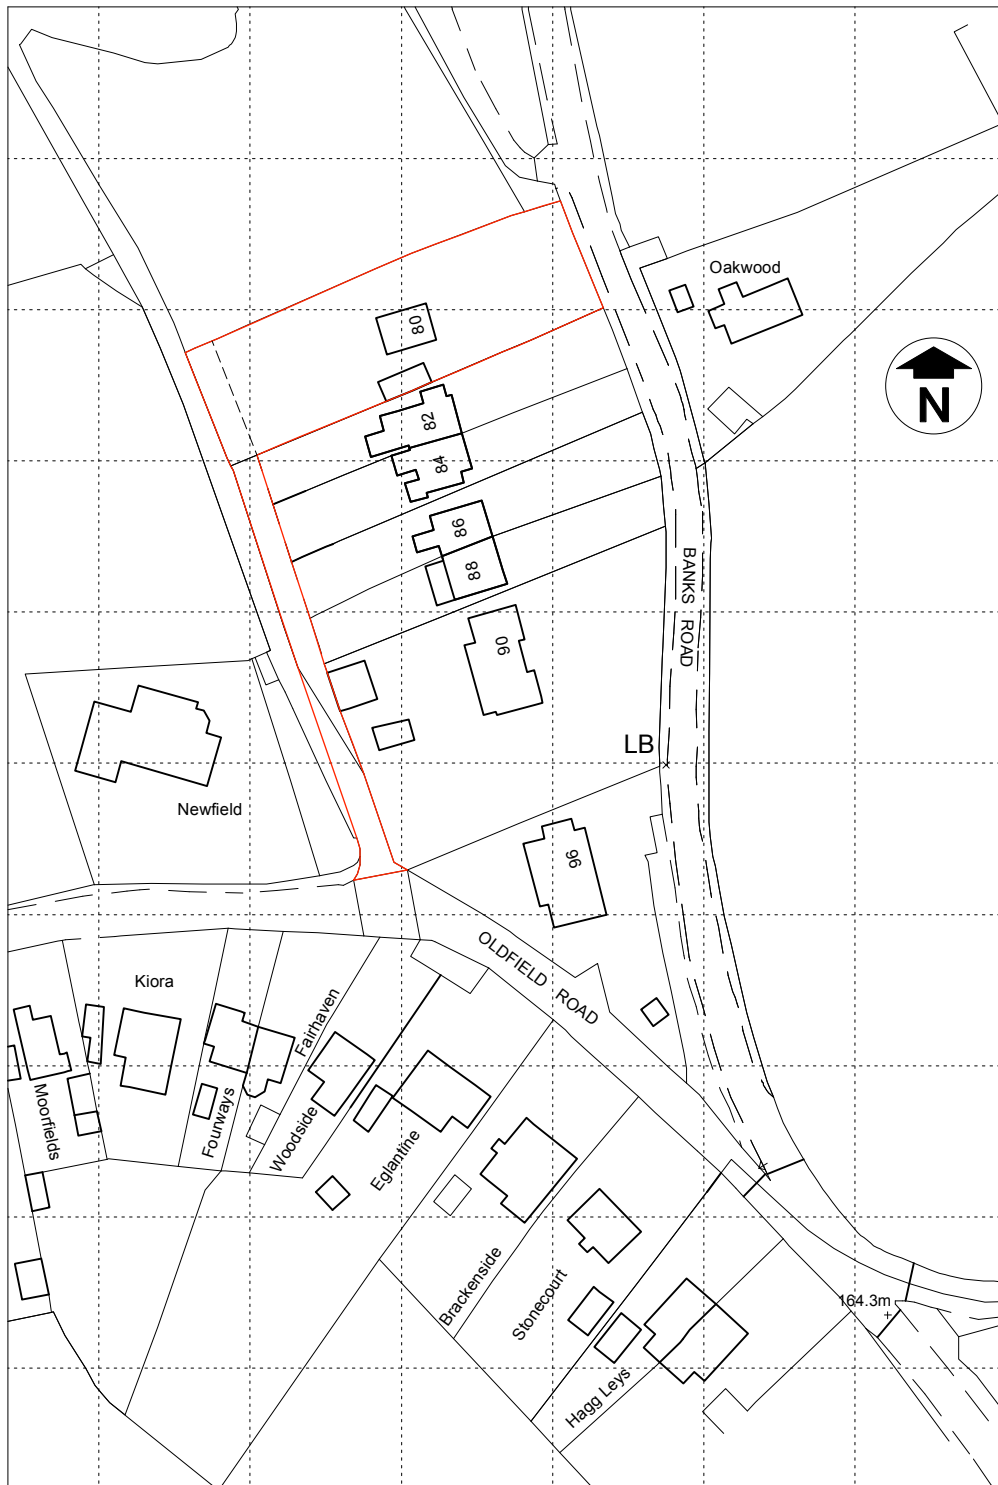

location plan

1:1250

A4 sheet

80, Far Banks
Banks Road
Honley
Holmfirth
HD9 6NW

