


SECTION


PROPOSED

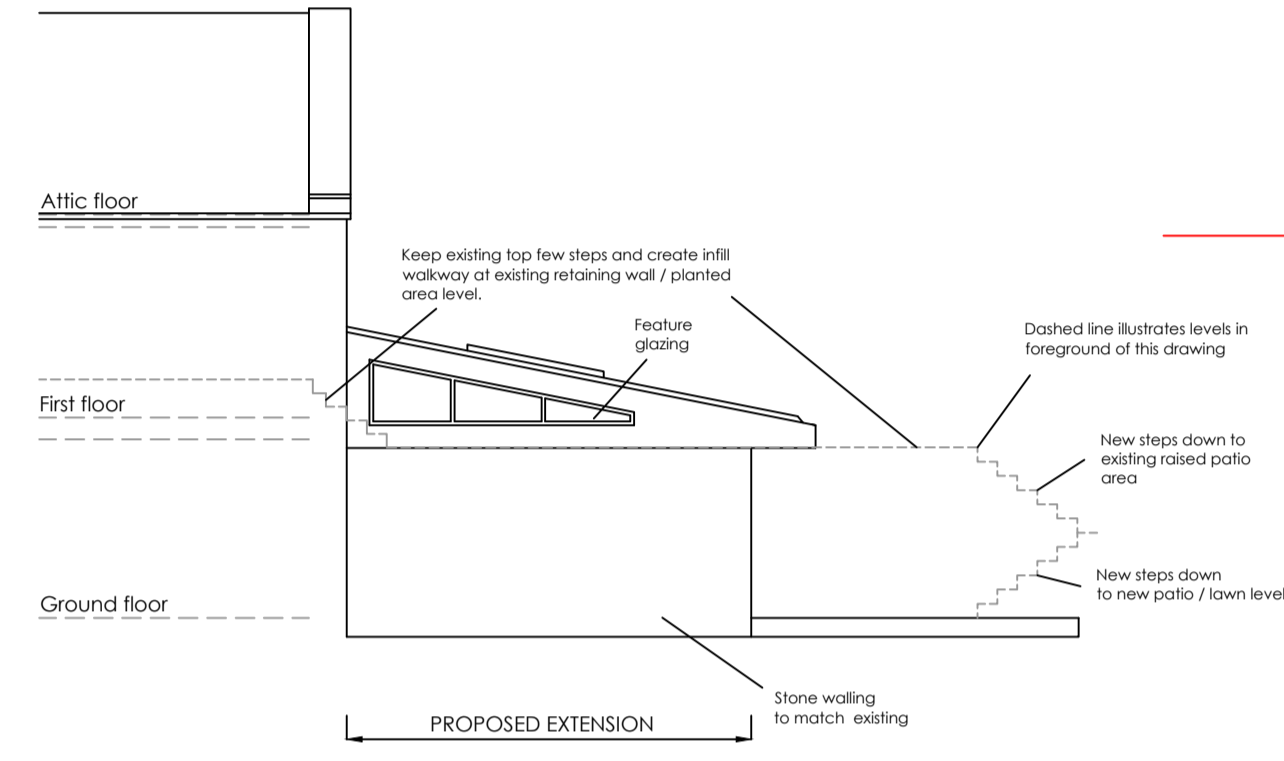


EAST ELEVATION / SECTION THROUGH STEPS

PROPOSED

PUBLIC FOOTPATH

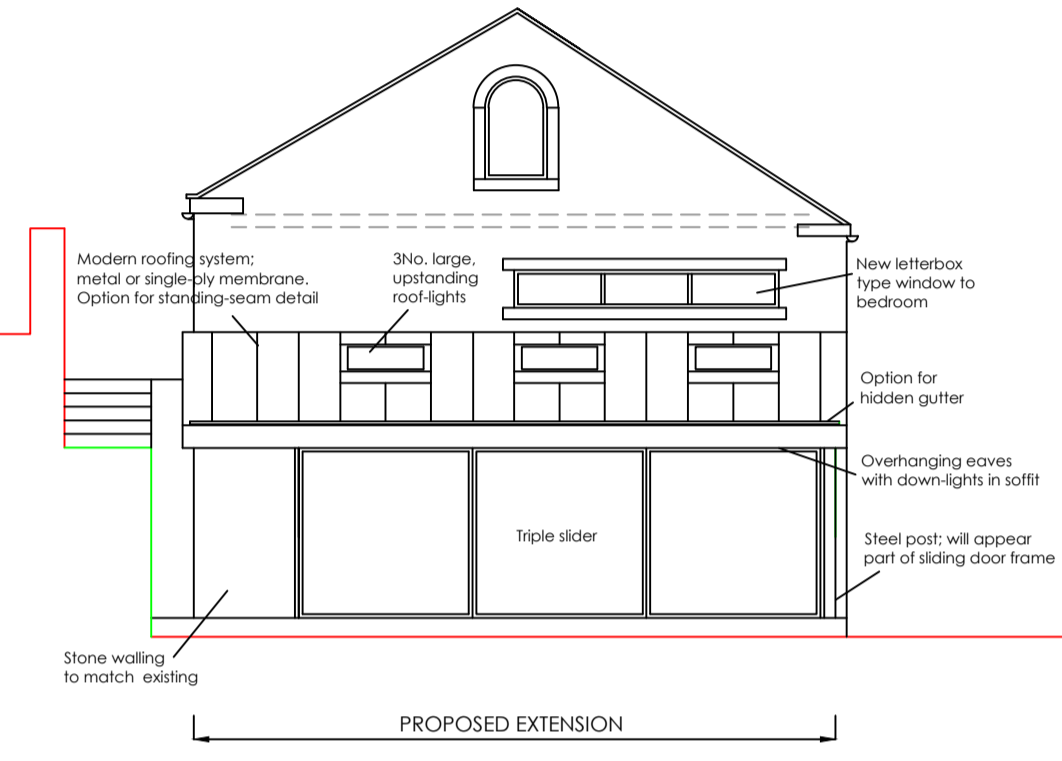


NORTH ELEVATION / CROSS SECTION THROUGH SITE

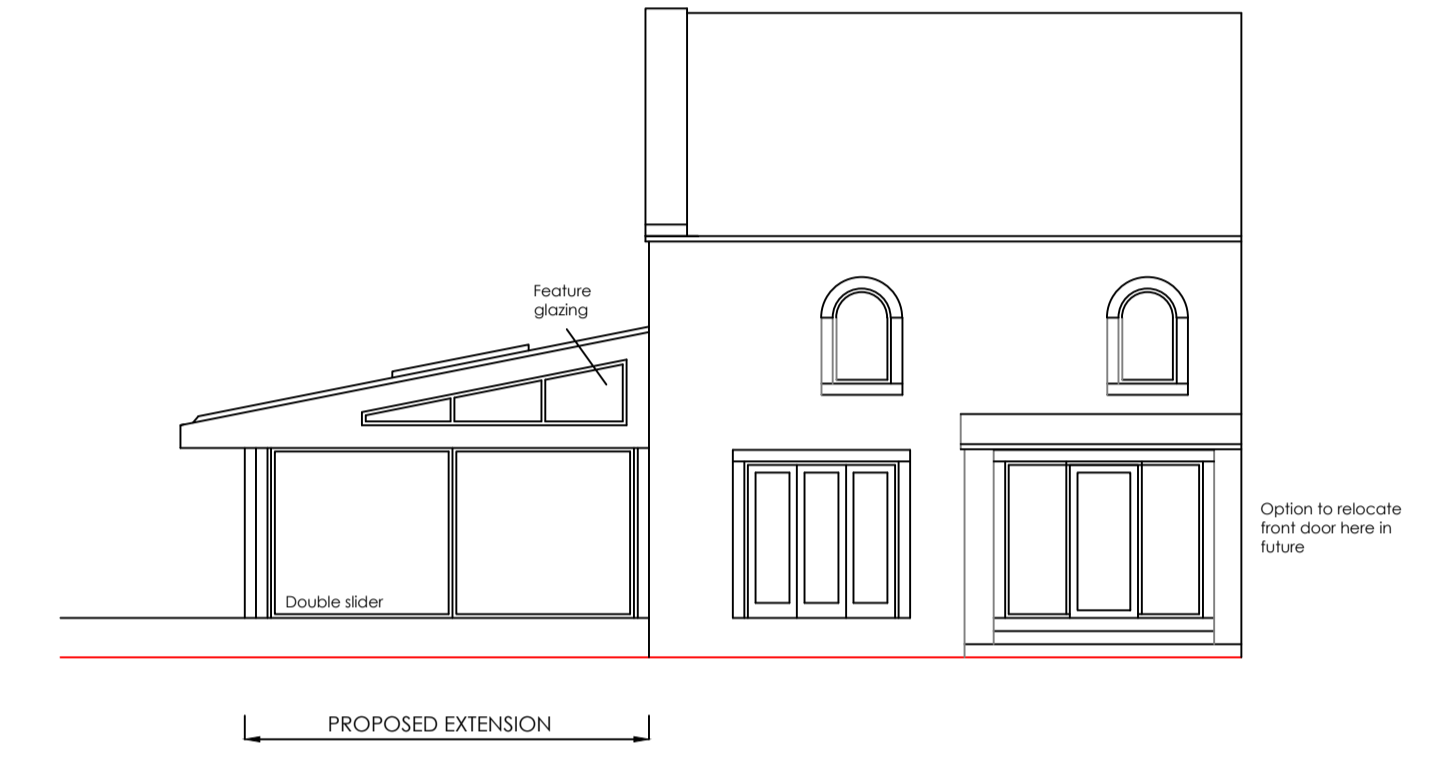


WEST ELEVATION

PROPOSED

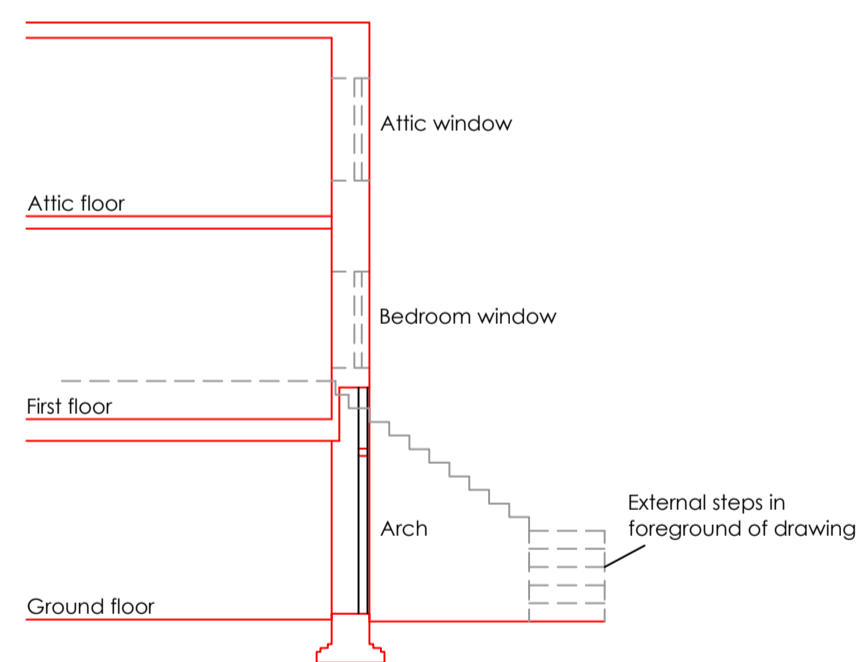

SECTION


EXISTING

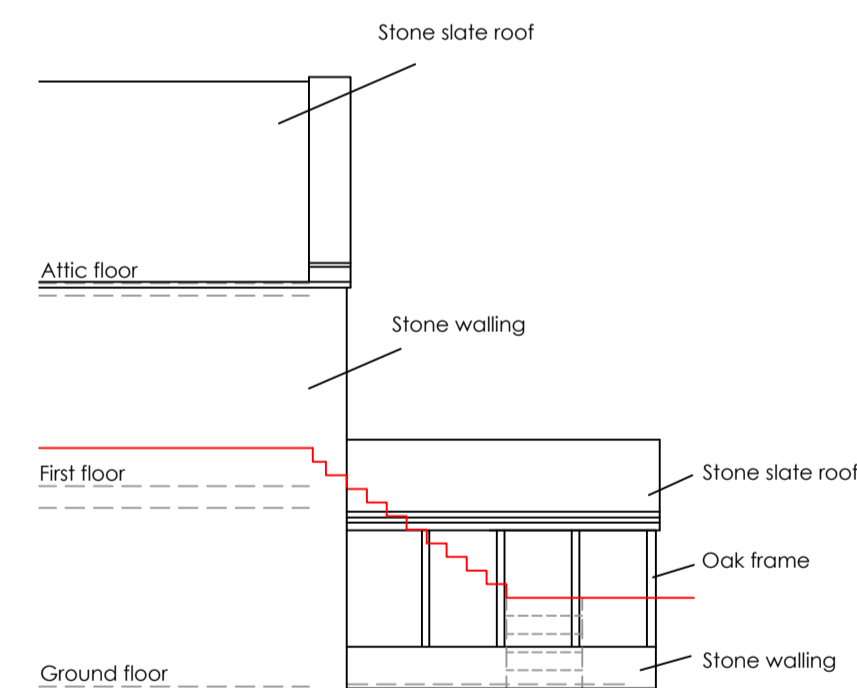

EAST ELEVATION / SECTION THROUGH STEPS

EXISTING

PUBLIC FOOTPATH

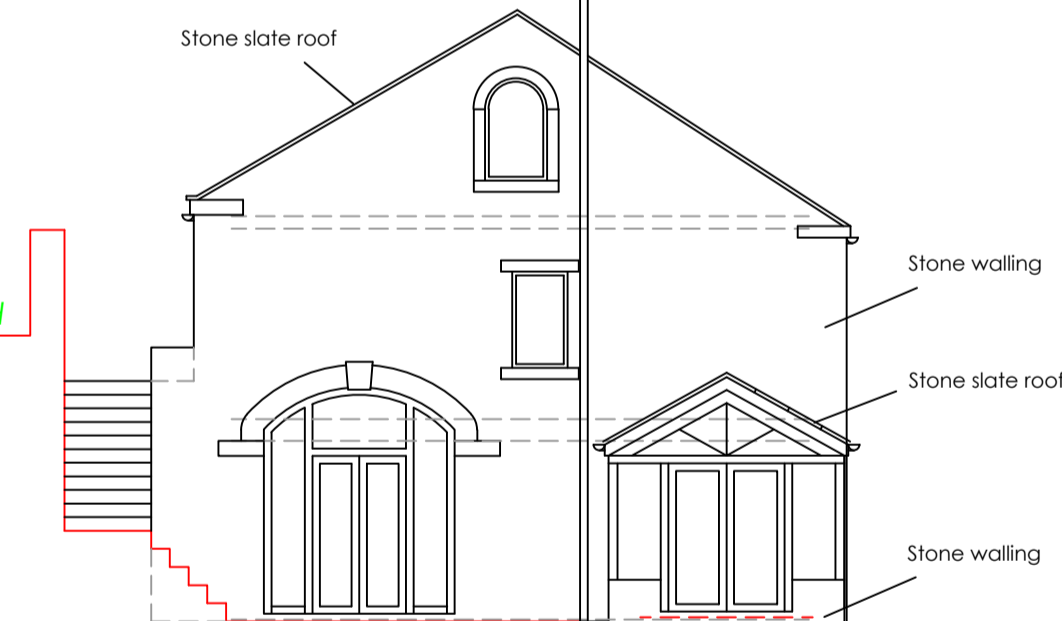

NORTH ELEVATION / CROSS SECTION THROUGH SITE



WEST ELEVATION

EXISTING