


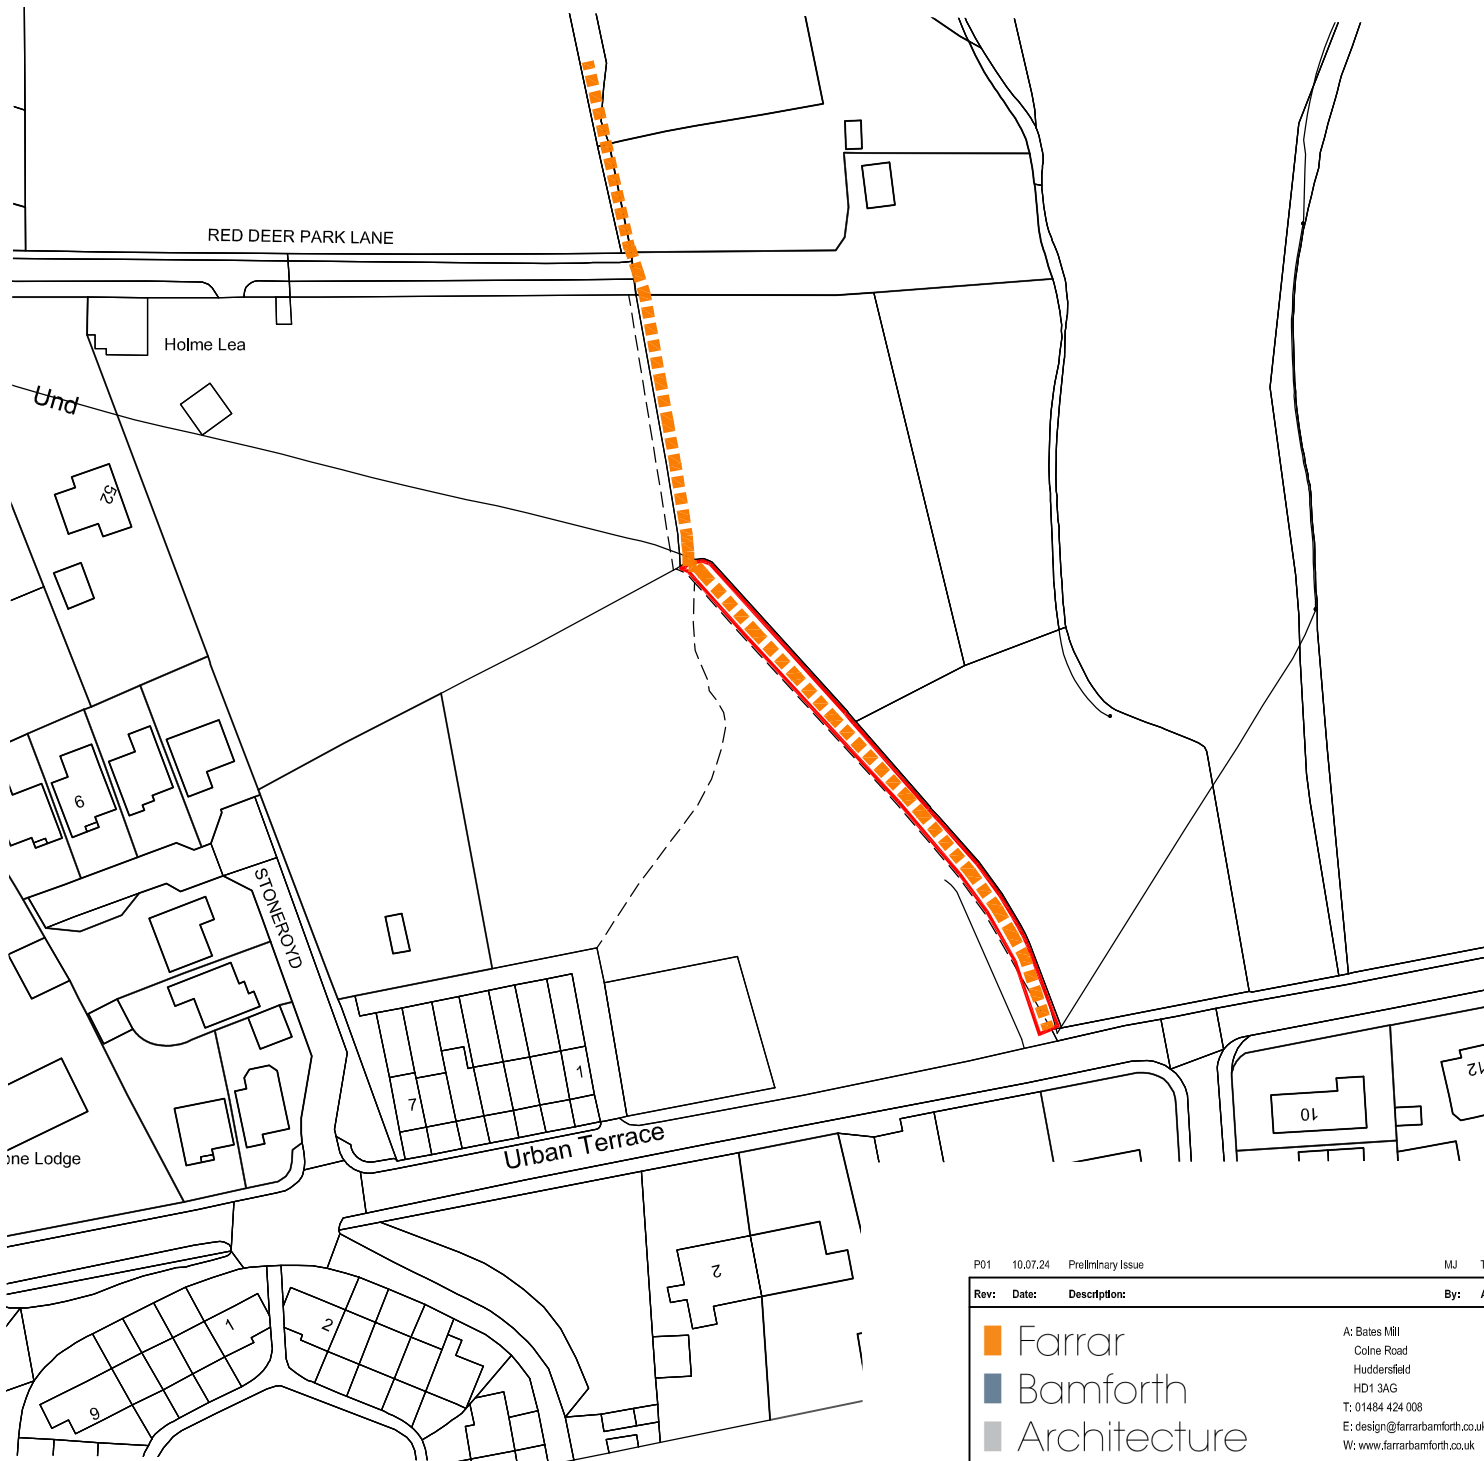


1 PROW Plan

1 : 1250

KEY

- Site Boundary
- Public Footpath
2m wide

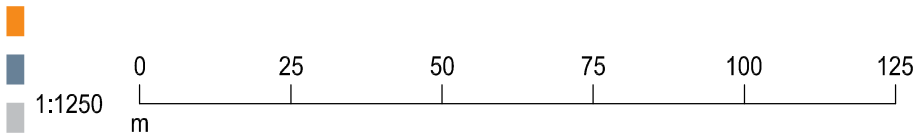

P0110.07.24Preliminary IssueMJTB

Rev:Date:Description:By:AU

Farrar

Bamforth

Architecture

A: Bates Mill
Colne Road
Huddersfield
HD1 3AG
T: 01484 424 008
E: design@farrarbamforth.co.uk
W: www.farrarbamforth.co.uk

Client:

YORKSHIRE COUNTRY PROPERTIES

Project Name:

RESIDENTIAL DEVELOPMENT

Project Address:

DENBY LANE, GRANGE MOOR

Reference:

Project	Originator	Functional	Spatial	Form	Discipline	Number
22D26	FBA	ZZ	XX	DR	A	0601

Title:

PROW PLAN

Status:

Code	Description	Revision:
S2	INFORMATION	P01

Created By:

Authorised By:

Date:

Scale at A4:

MJ

TB

JUL 24

1:1250

This document is © Farrar Bamforth Architecture. Drawing measurements shall not be obtained by scaling. Verify all dimensions prior to construction or product manufacture. If in doubt, contact the document author. Immediately report any discrepancies on this document to Farrar Bamforth Architecture. This document is to be read in conjunction with associated models, specifications and related consultants / supplier documents