




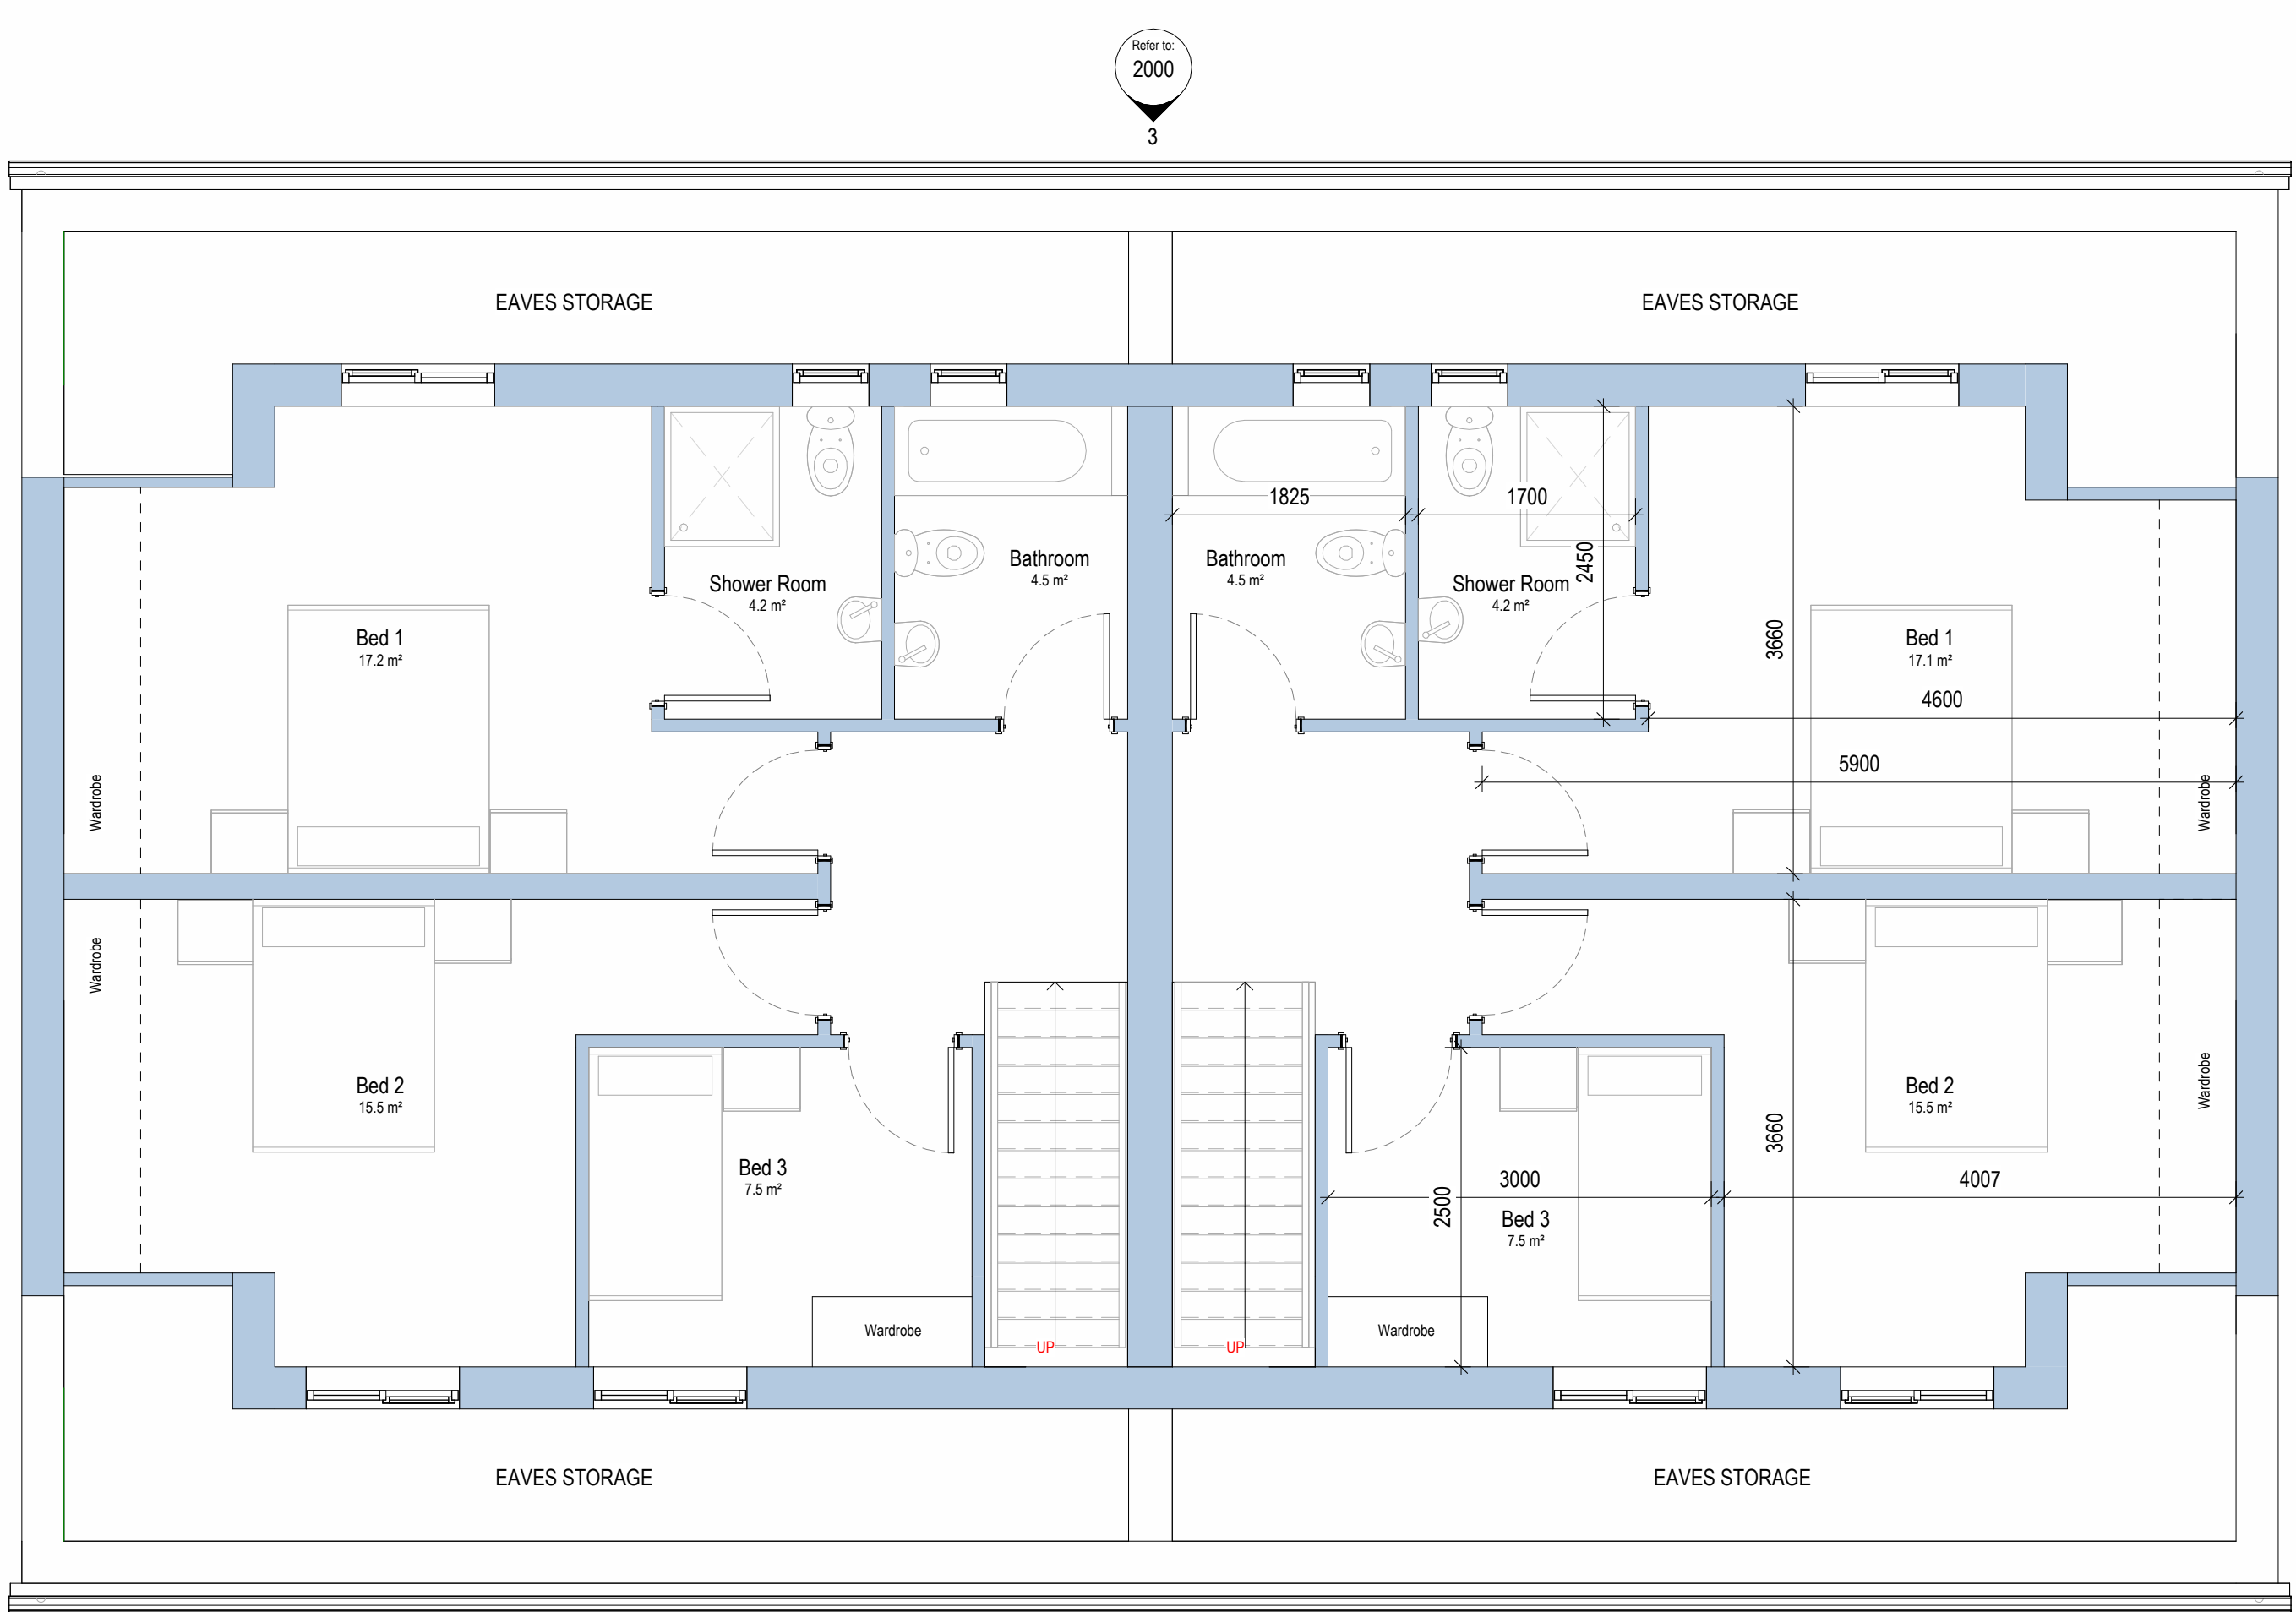


FIRST FLOOR PLAN
1 : 50

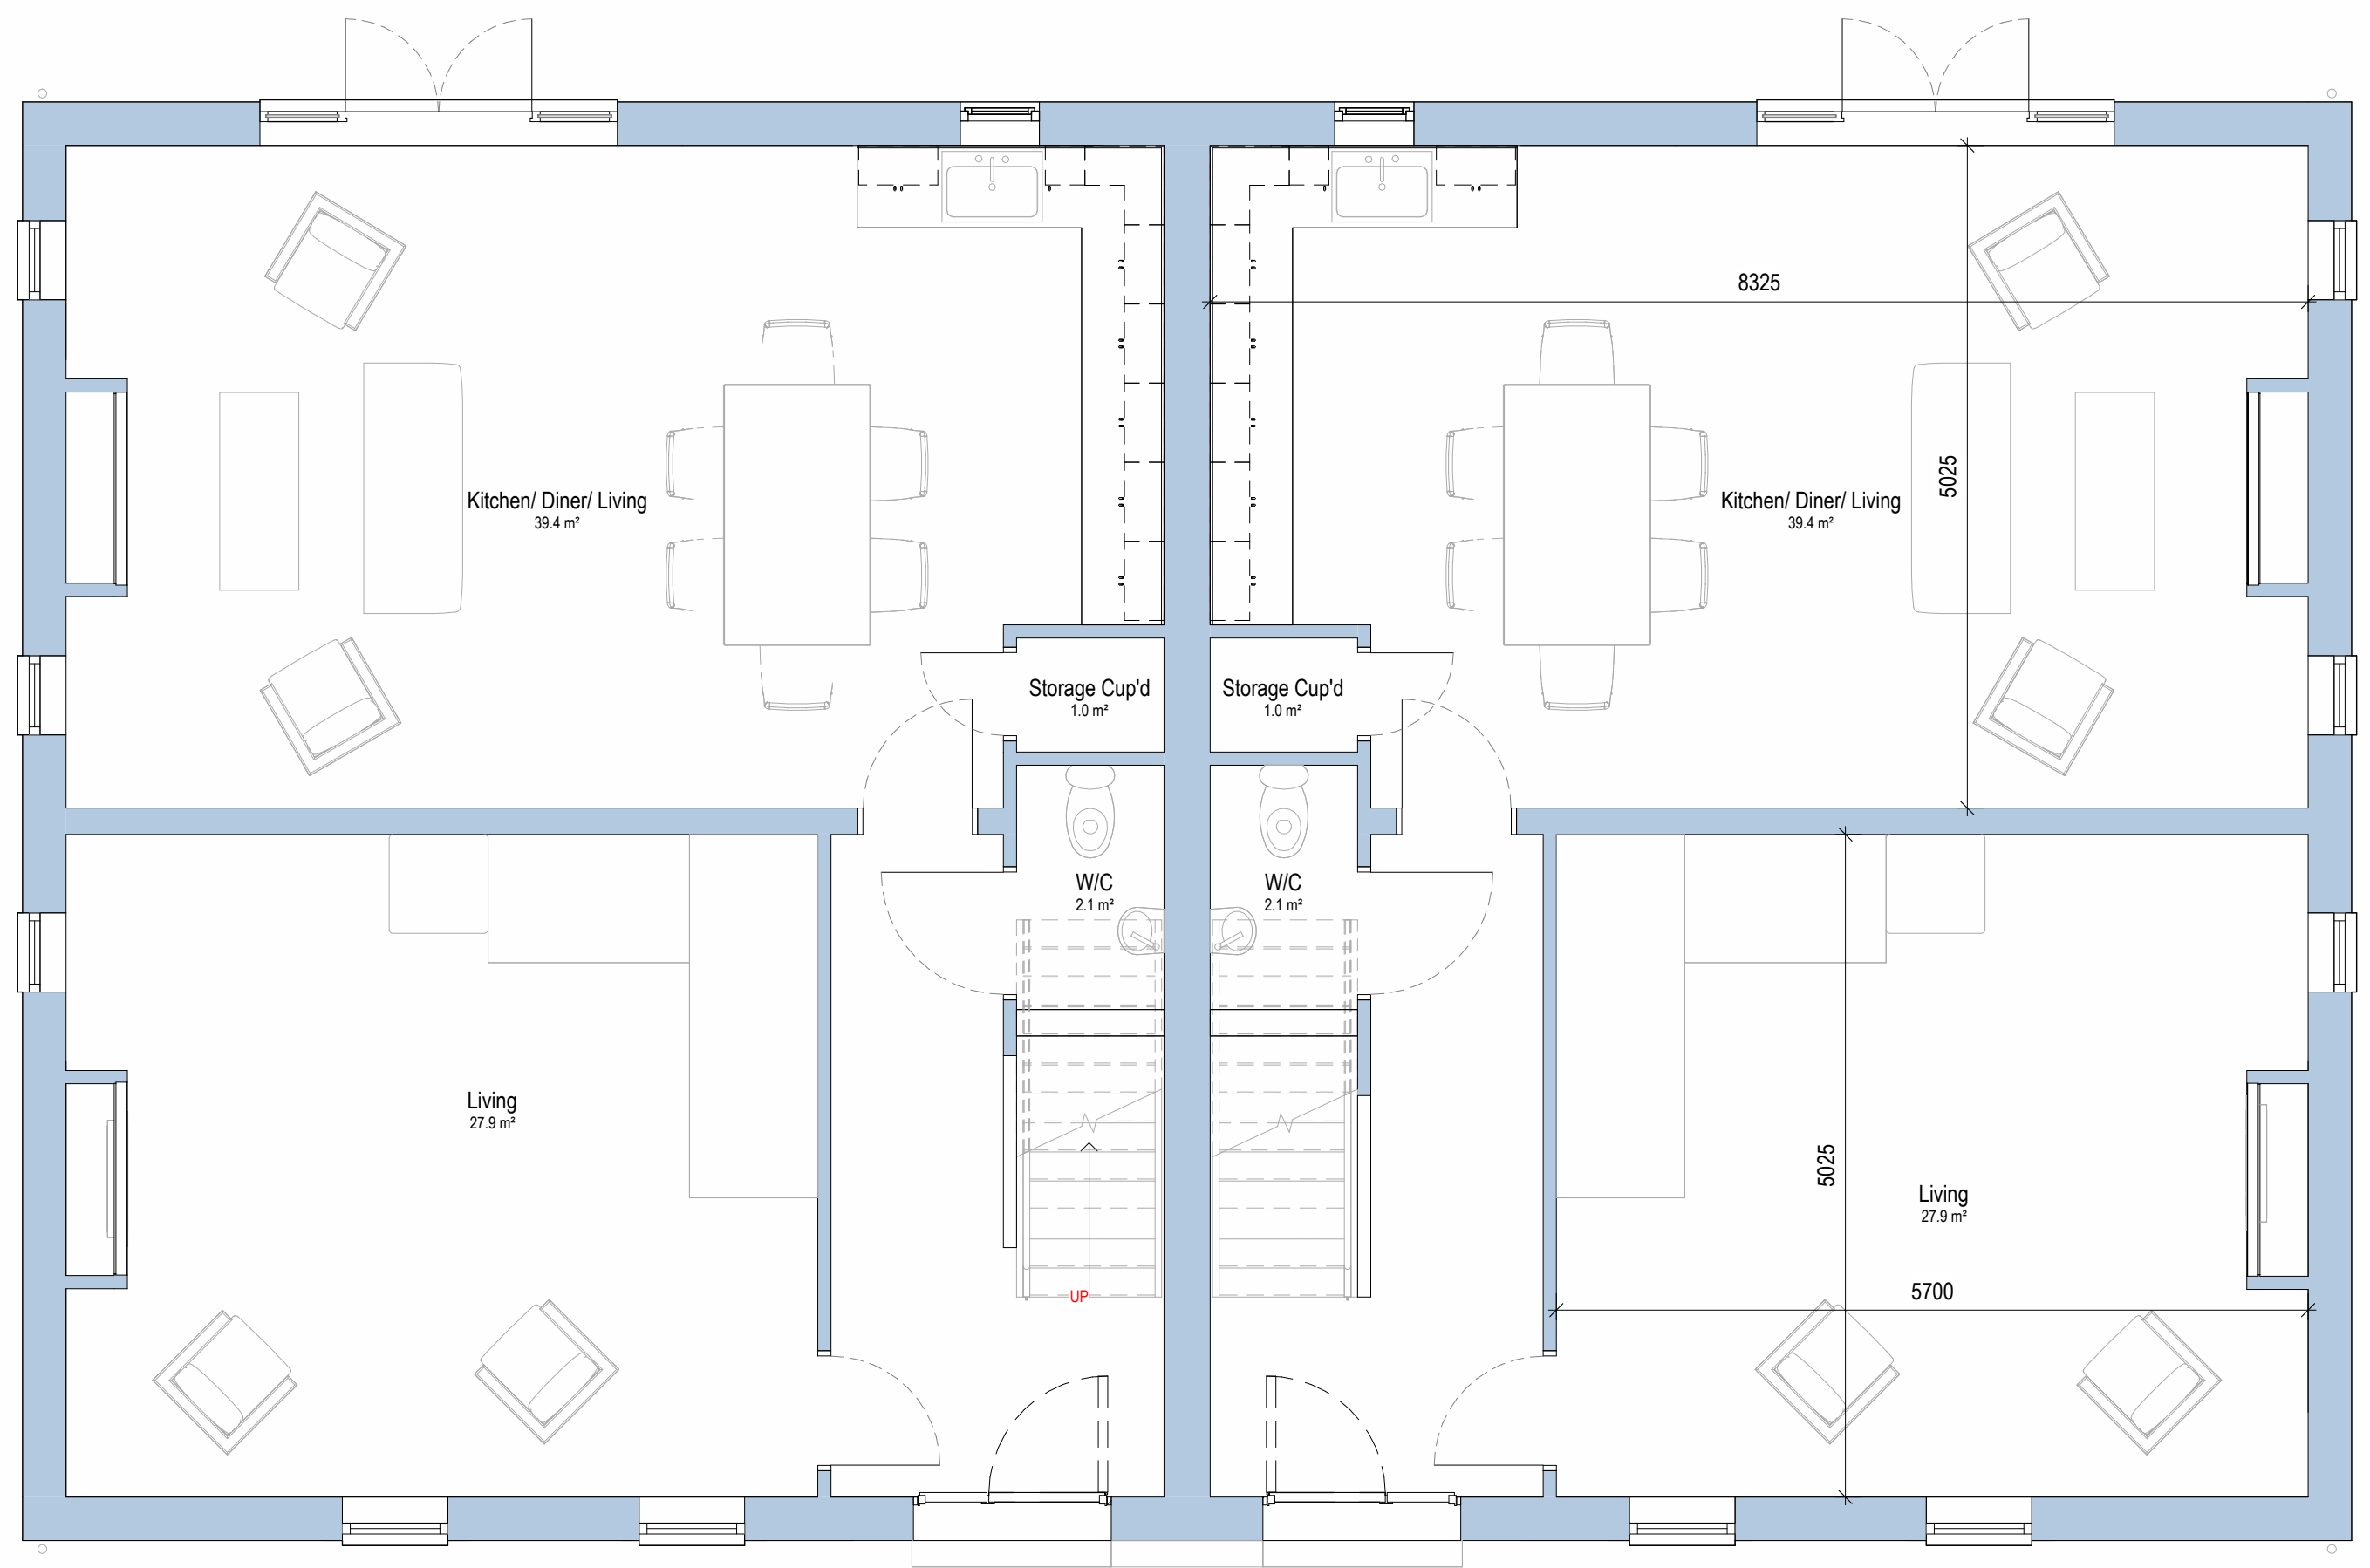

GROUND FLOOR PLAN
1 : 50

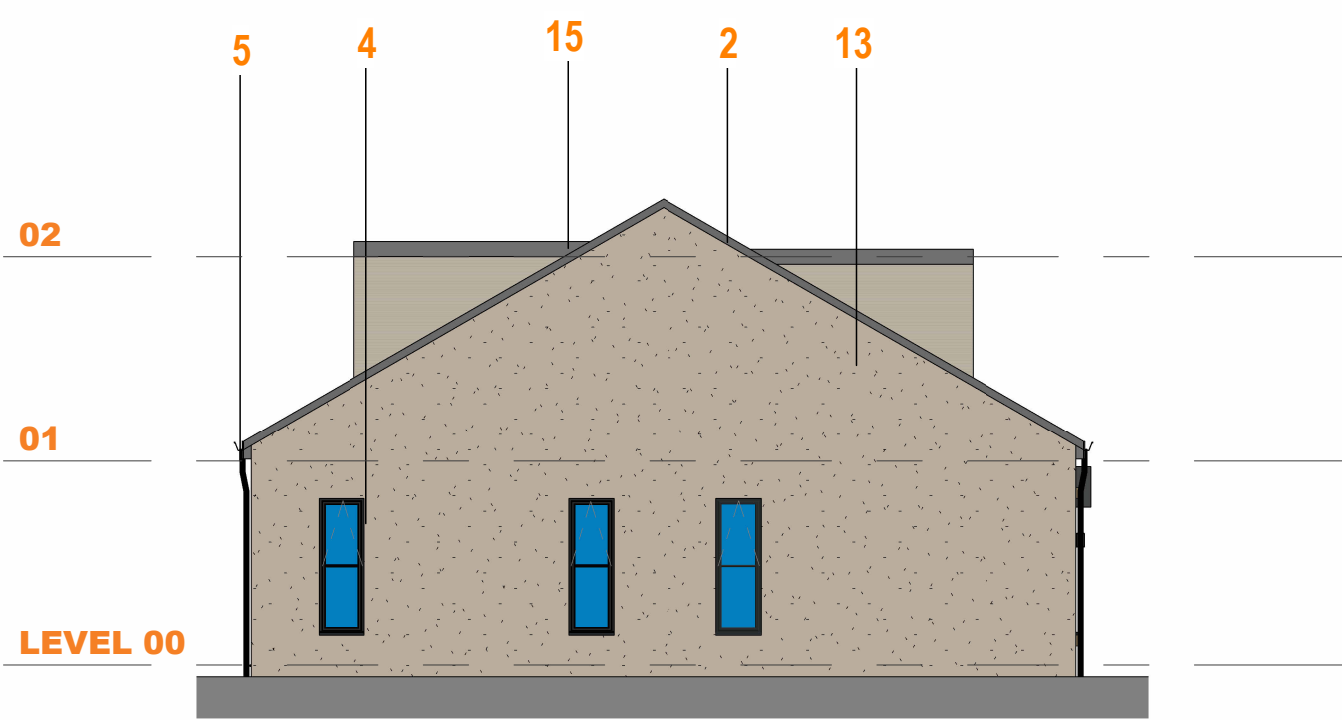


ELEVATION 4
1 : 100

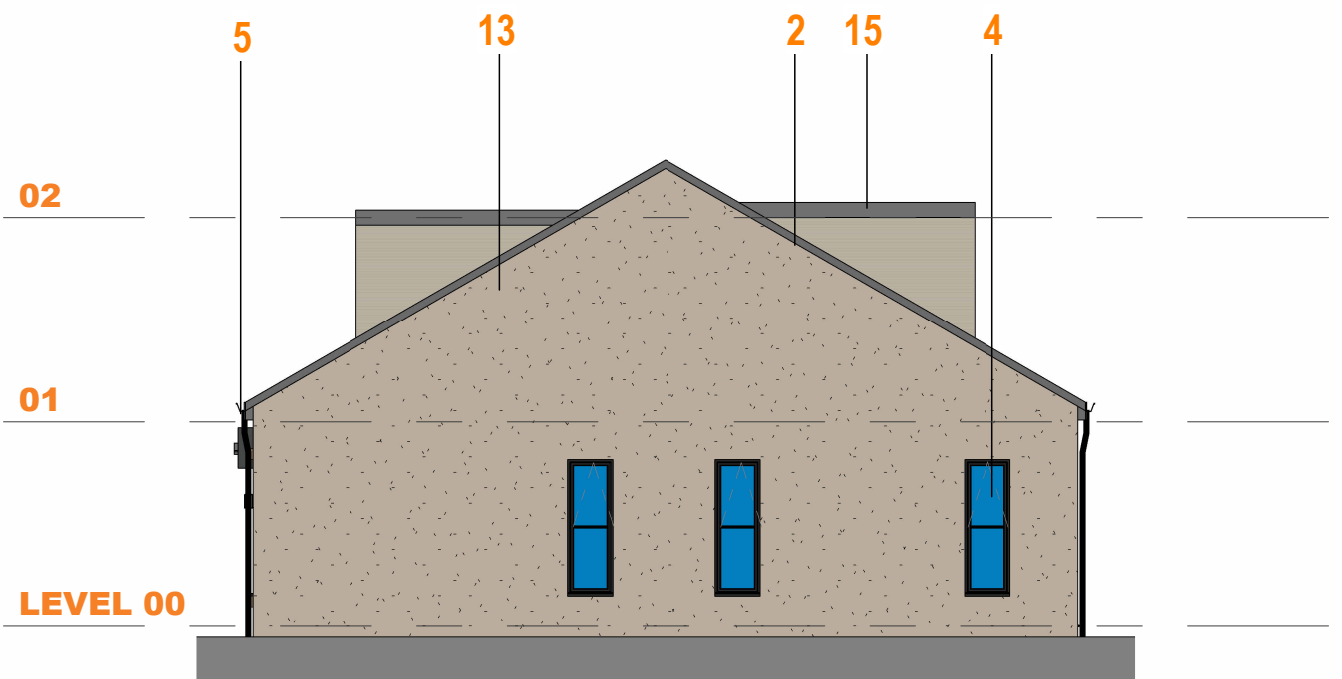

ELEVATION 3
1 : 100



ELEVATION 1
1 : 100

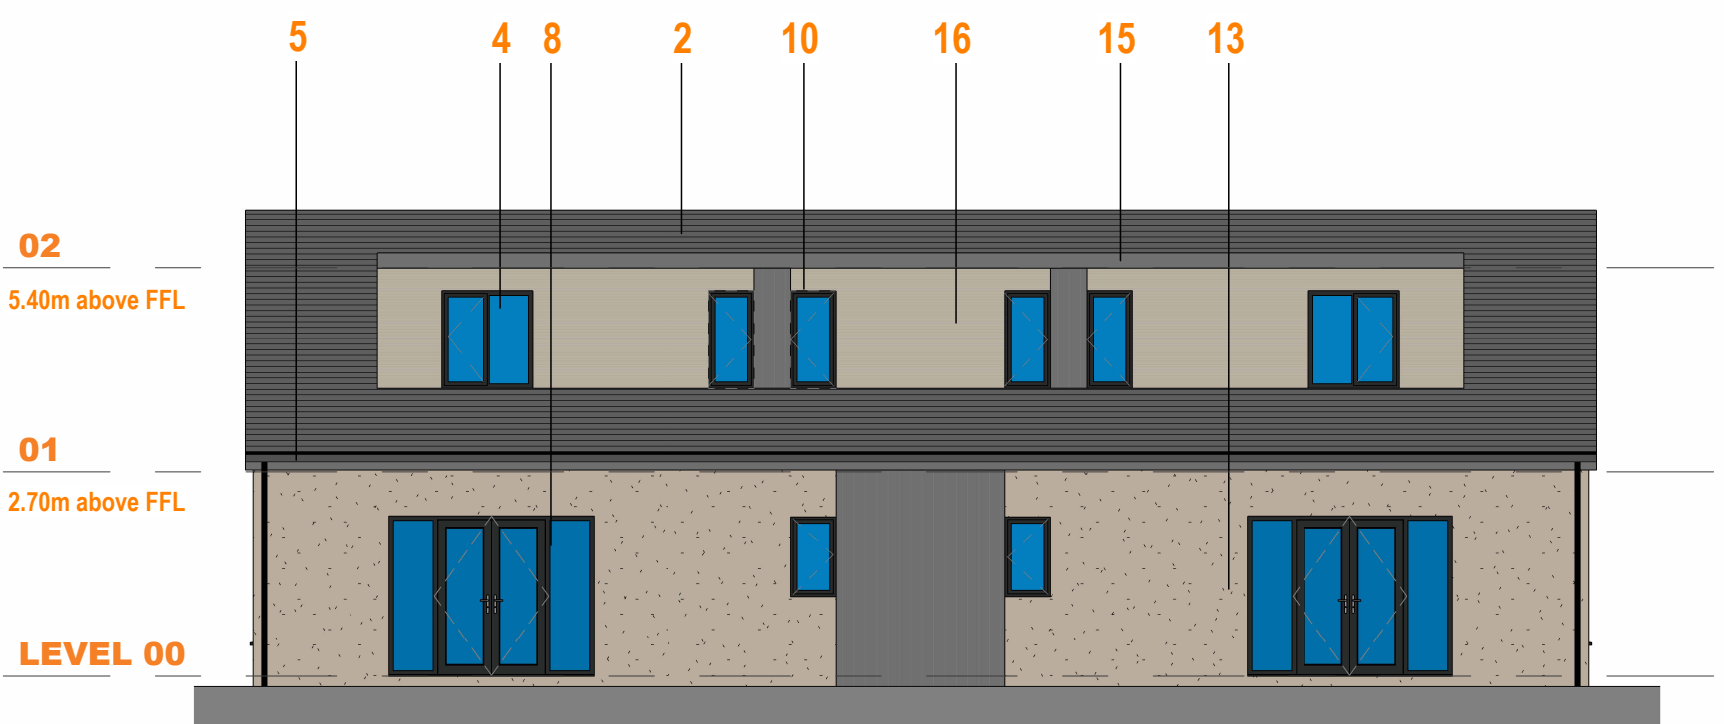

ELEVATION 2
1 : 100



3D FRONT VIEW



3D REAR VIEW

MATERIALS KEY

1. New "tumbled effect" artificial stone
2. Dark grey concrete interlocking roof tiles
3. Ashlar/Arestone
4. UPVc Windows
5. Gutter and rainwater pipe
6. Composite Door
7. Glazed double patio door
8. Glazed double door with side lights
9. Aluminum Cladding
10. Vertical Timber-effect Composite Cladding in Dark Grey
11. Roof Light
12. Aluminum Punched Window Frame
13. Render
14. Aluminum Cladding
15. Single Ply Roof Covering
16. SVK Fibre Cement Board - Colourmat Scripto - colour TBC

P04	06.09.24	Amendments as per Client comments and to improve buildability	NP	JM
P03	06.12.23	Change to an External Material Specification	NP	TB
P02	01.12.23	Amended as per client comments, page adjusted	RT	TB
P01	22.11.23	Draft Issue	MJ	TB

Rev:	Date:	Description:	By:	Auth:
			A. Bates Mill	
			Cornie Road	
			Huddersfield	
			HDI 34G	
			T: 01484 424 008	
			F: 01484 512 305	
			E: design@farrarbamforth.co.uk	
			W: www.farrarbamforth.co.uk	

Client:

Vivly Living (Yorkshire Country Properties)

vivly living

Project Name:

Residential Development - House Type BUN G

Project Address:

Denby Lane, Grange Moor

Reference:

Project	Originator	Functional	Spatial	Form	Discipline	Number
22D26	- FBA	- XX	- ZZ	- DR	- A	- 2000

Title:

House Type BUN G - General Arrangement

Status:

Code	Description	Revision:
S4	REVIEW & AUTHORIZATION	P04

Created By:

MJ

Authorised By:

TB

Date:

OCT. 23

Scale at A1:

As indicated

This document is © Farrar Bamforth Architecture Ltd. Drawing measurements shall not be obtained by scaling. Verify all dimensions prior to construction or product manufacture. If in doubt, contact the document author. Immediately report any discrepancies on this document to Farrar Bamforth Architecture Ltd. This document is to be read in conjunction with associated models, specifications and related consultants / supplier documents.

