




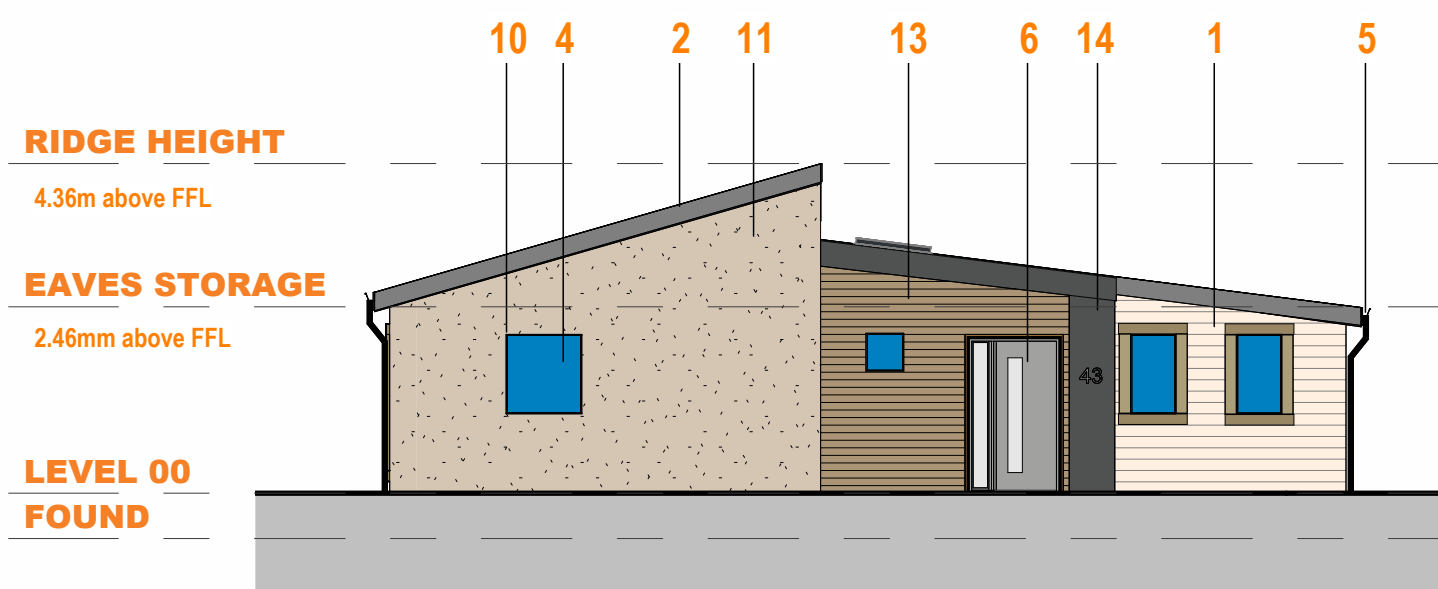


E1: FRONT ELEVATION
1 : 100

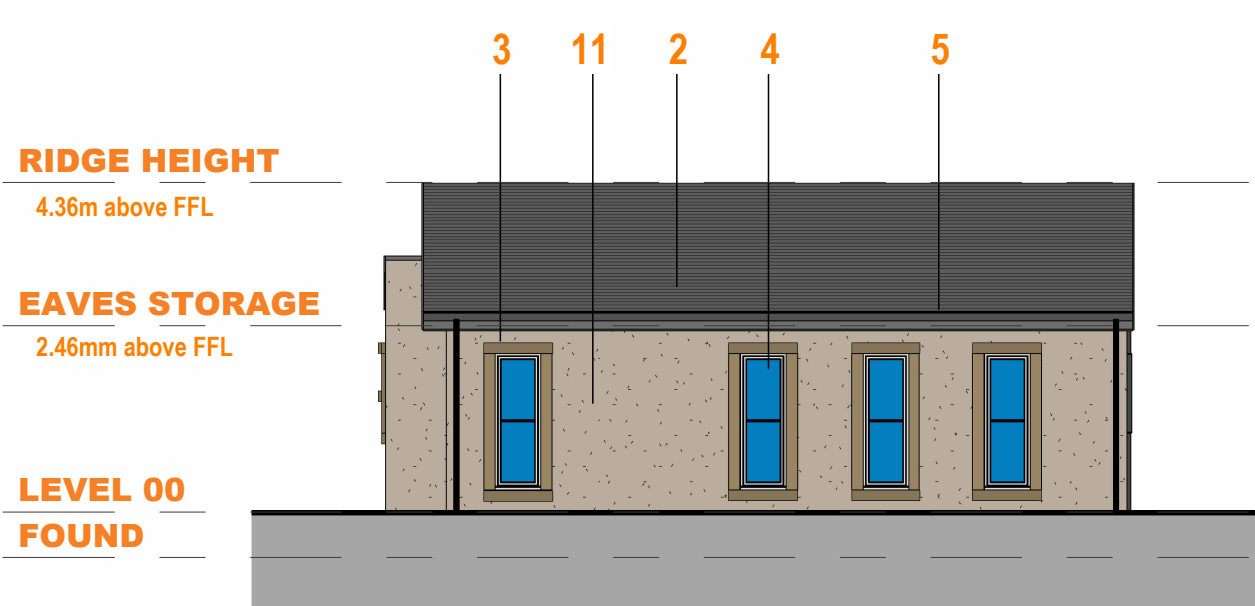


E2: SIDE 1 ELEVATION
1 : 100

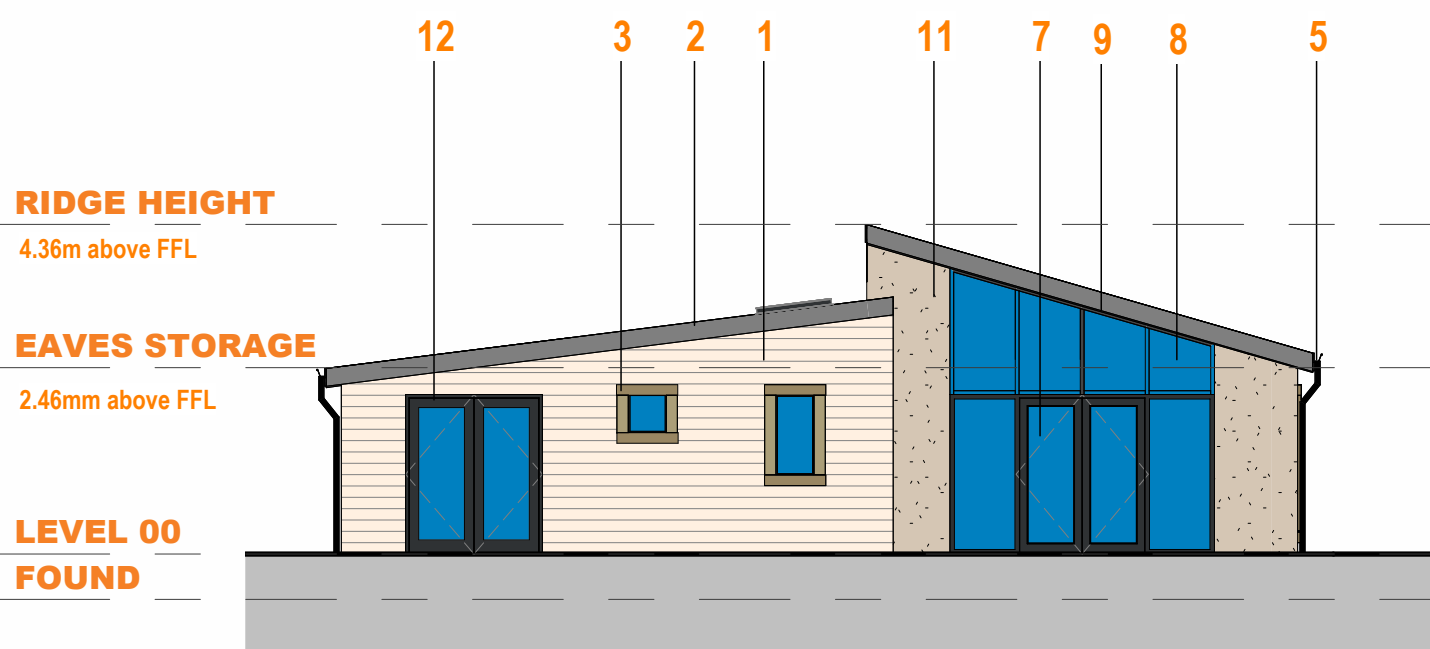


E3: REAR ELEVATION
1 : 100

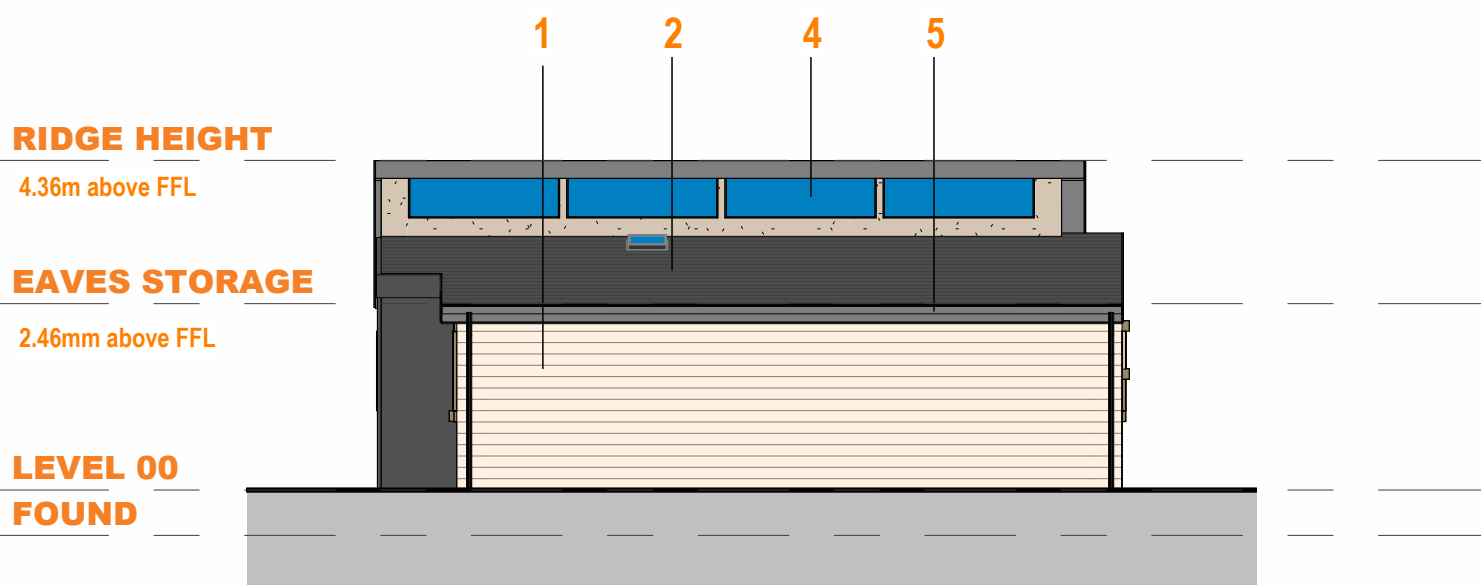


E4: SIDE 2 ELEVATION
1 : 100

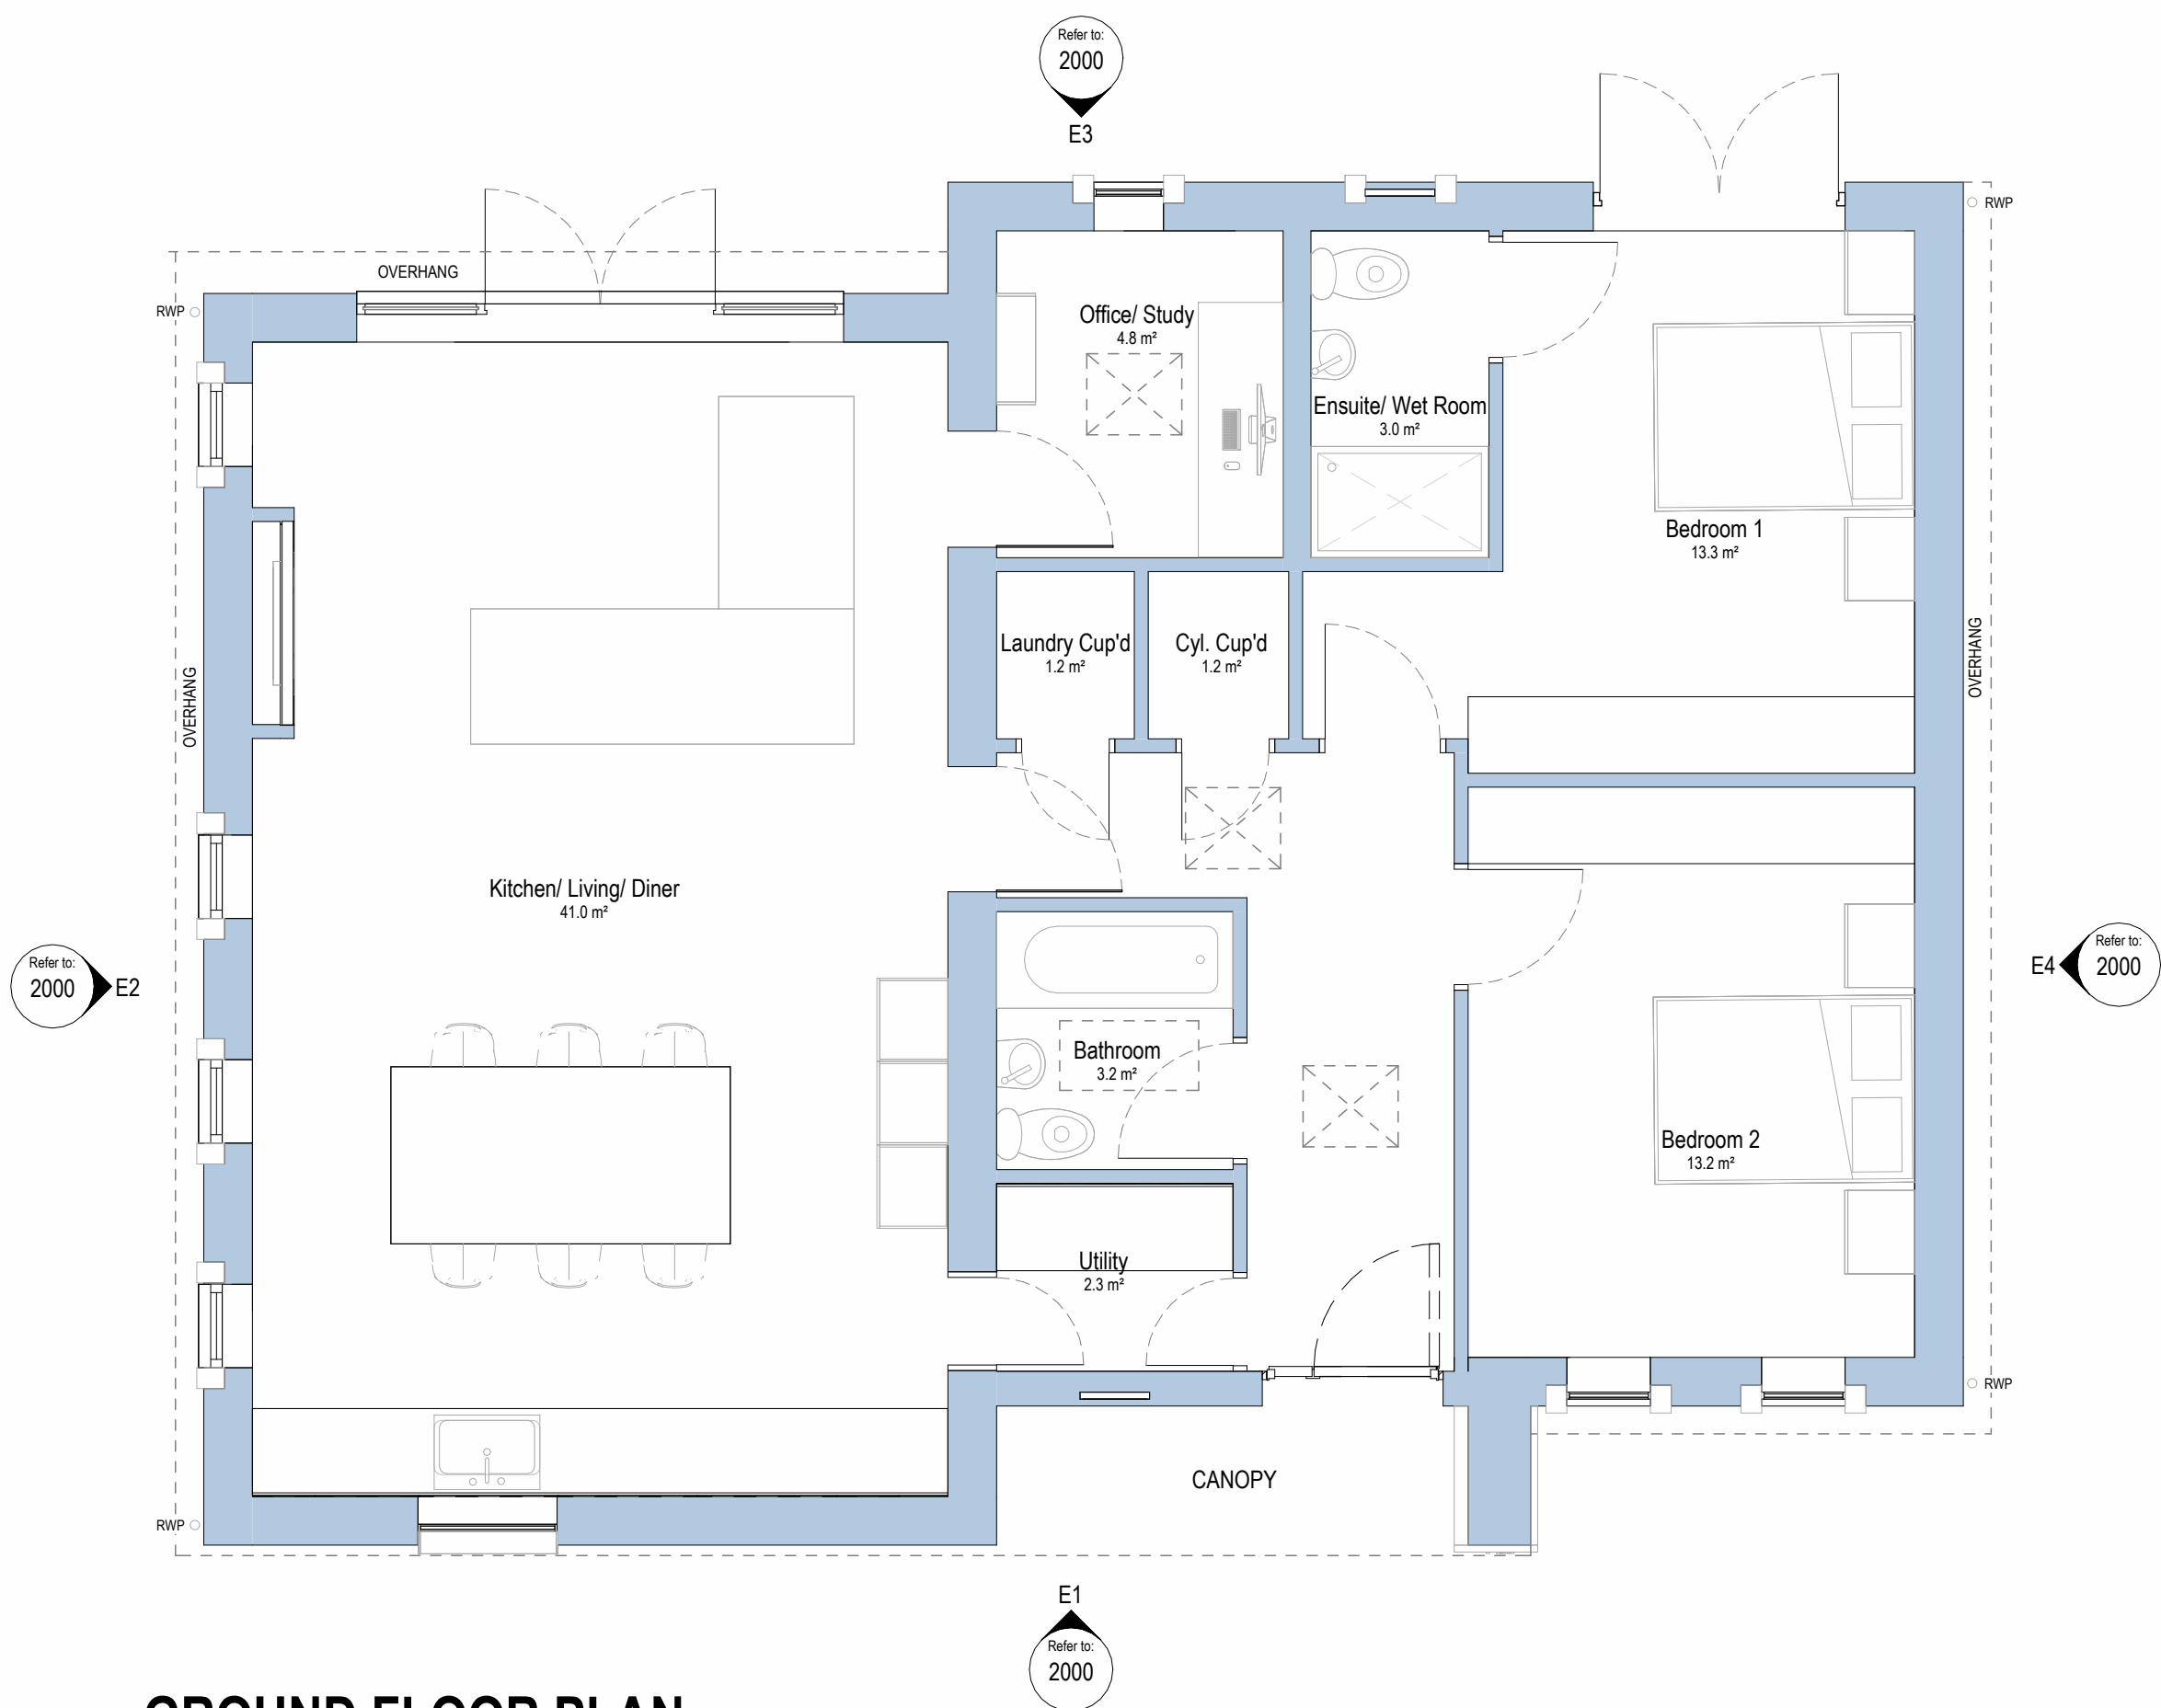

GROUND FLOOR PLAN
1 : 50

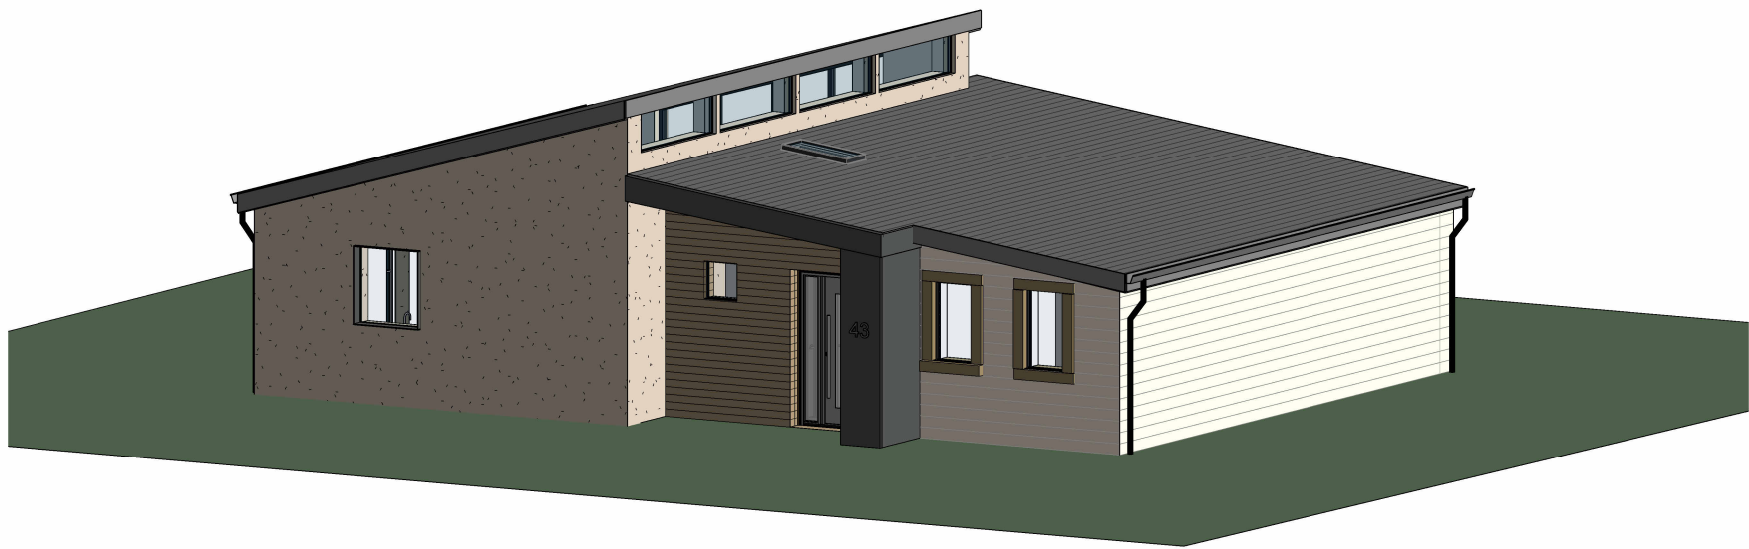

3D FRONT VIEW

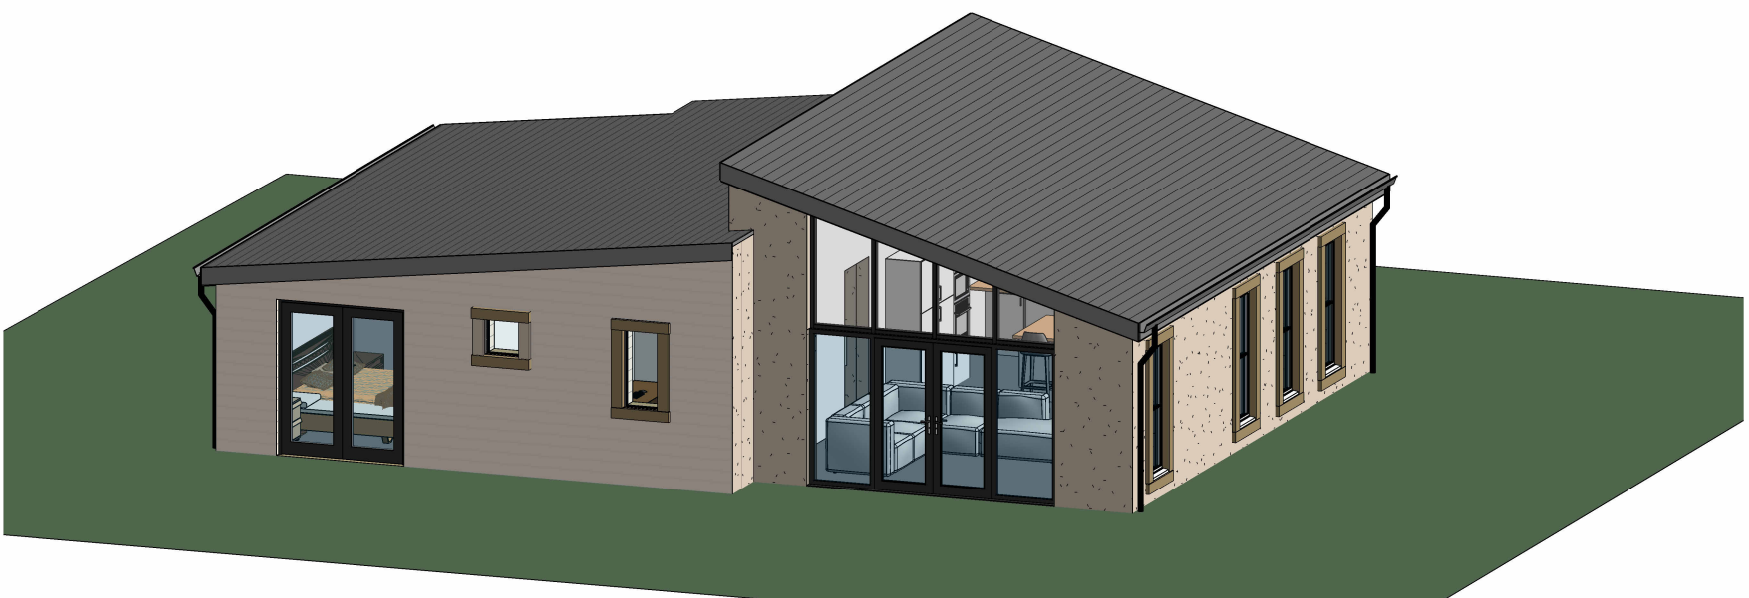

3D REAR VIEW

MATERIALS KEY

1. New "tumbled effect" artificial stone
2. Dark grey concrete interlocking roof tiles
3. Ashlar/Aretstone
4. UPVc Windows
5. Gutter and rainwater pipe
6. Composite Door
7. Glazed Double Doors with Sidelights
8. Glazed Gable window
9. Timber Soffit
10. Timber Clad Punched Window Frame
11. Render
12. Glazed Double Doors
13. Aluminium Cladding - Timber
14. Aluminium Cladding



Rev:	06.12.23	Change to an External Material Specification	NP	TB
P07	22.11.23	Revised for Planning Issue	NP	TB
P06	21.11.23	Client Amendments to Materials and Additional Glazing Bar	NP	MJ
P05	02.11.23	Further Amendments as per Client Comments	NP	MJ
P04	04.10.23	Further HT Amendments	MJ	TB
P03	29.09.23	Further Amendments	MJ	TB
P02	29.08.23	Client Amendments	MJ	TB
P01	22.05.23	Draft Issue	MJ	TB

Rev:	Date:	Description:	By:	Auth:

Farrar

Bamforth

Architecture

A. Bates Mill
Colne Road
Huddersfield
HD1 3AG
T: 01484 424 009
F: 01484 512 305
E: design@farrarbamforth.co.uk
W: www.farrarbamforth.co.uk

Client: Yorkshire Country Properties

Project Name: Residential Development - House Type BUN A OP2

Project Address: Denby Lane, Grange Moor

Project	Originator	Functional	Spatial	Form	Discipline	Number
22D26	FBA	A	ZZ	DR	A	2000

Title: House Type BUN A - General Arrangement

Status:	Code	Description	Revision:	Code
A3		DEVELOPED DESIGN	P08	

Created By: MJ Authorised By: TB Date: AUG. 23 Scale at A1: As indicated

This document is © Farrar Bamforth Associates Ltd. Drawing measurements shall not be obtained by scaling. Verify all dimensions prior to construction or product manufacture. If in doubt, contact the document author. Immediately report any discrepancies on this document to Farrar Bamforth Associates Ltd. This document is to be read in conjunction with associated models, specifications and related consultants / supplier documents.