



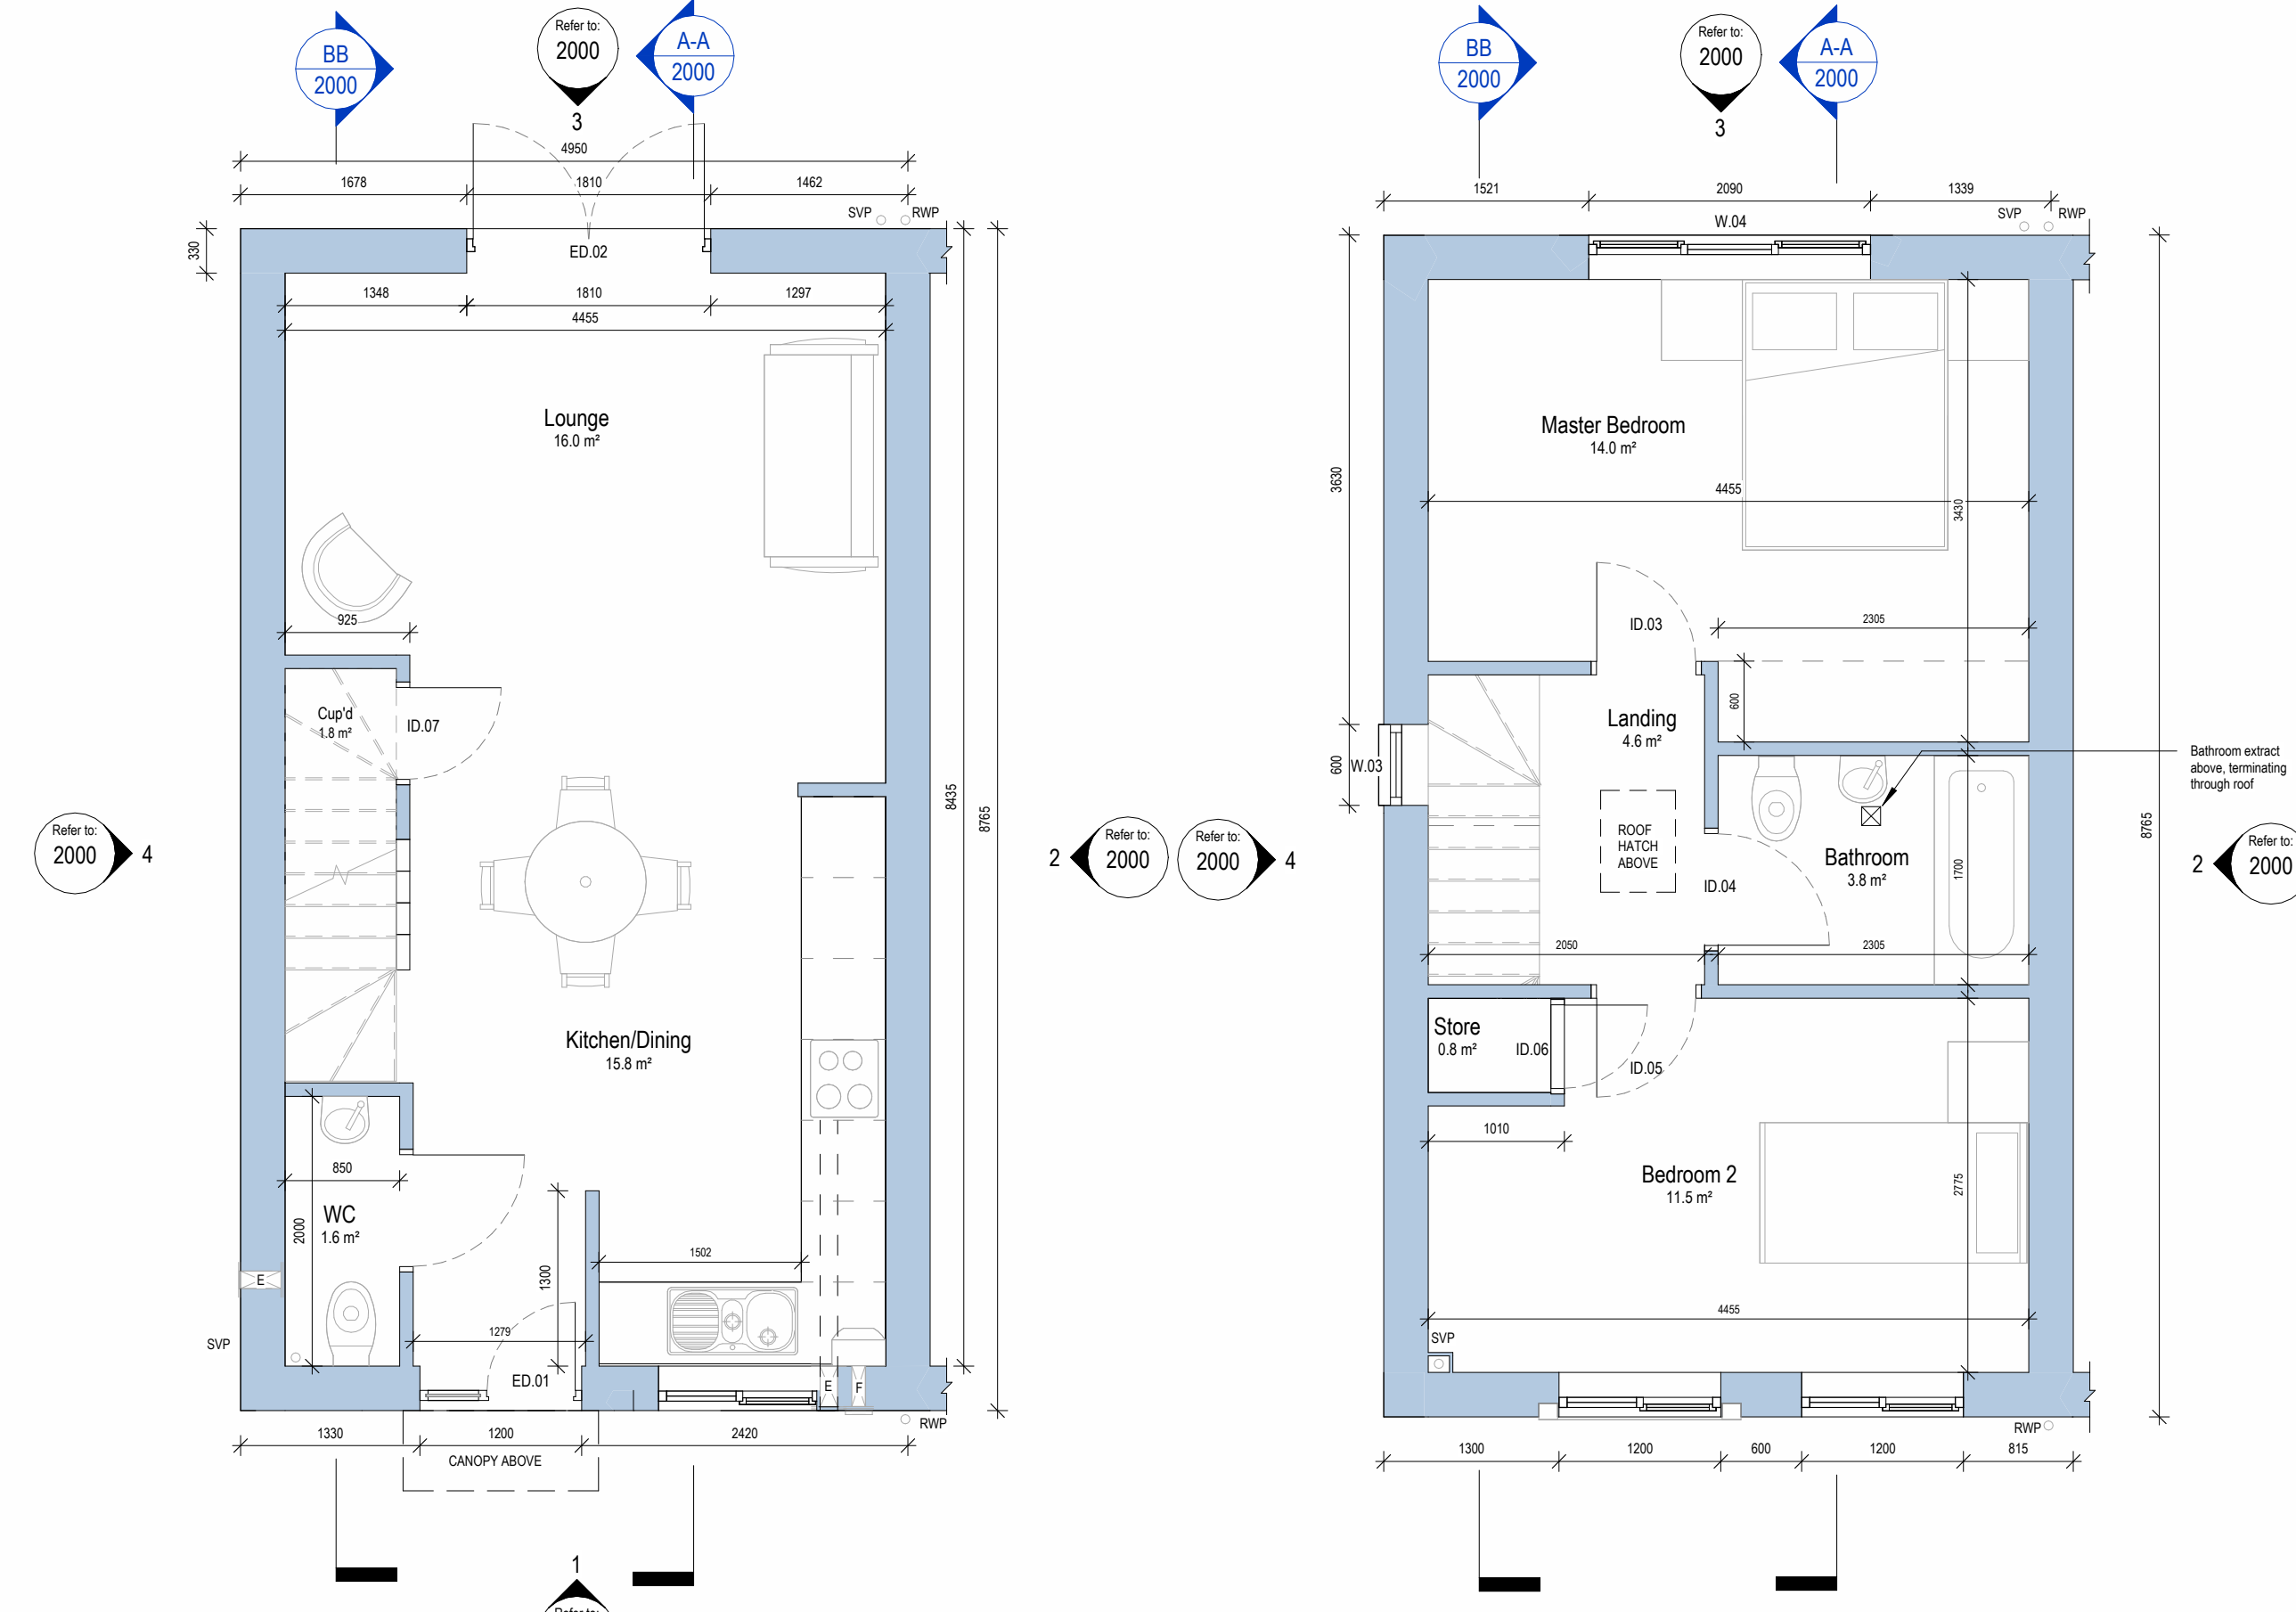


GROUND FLOOR PLAN
1 : 50

FIRST FLOOR PLAN
1 : 50

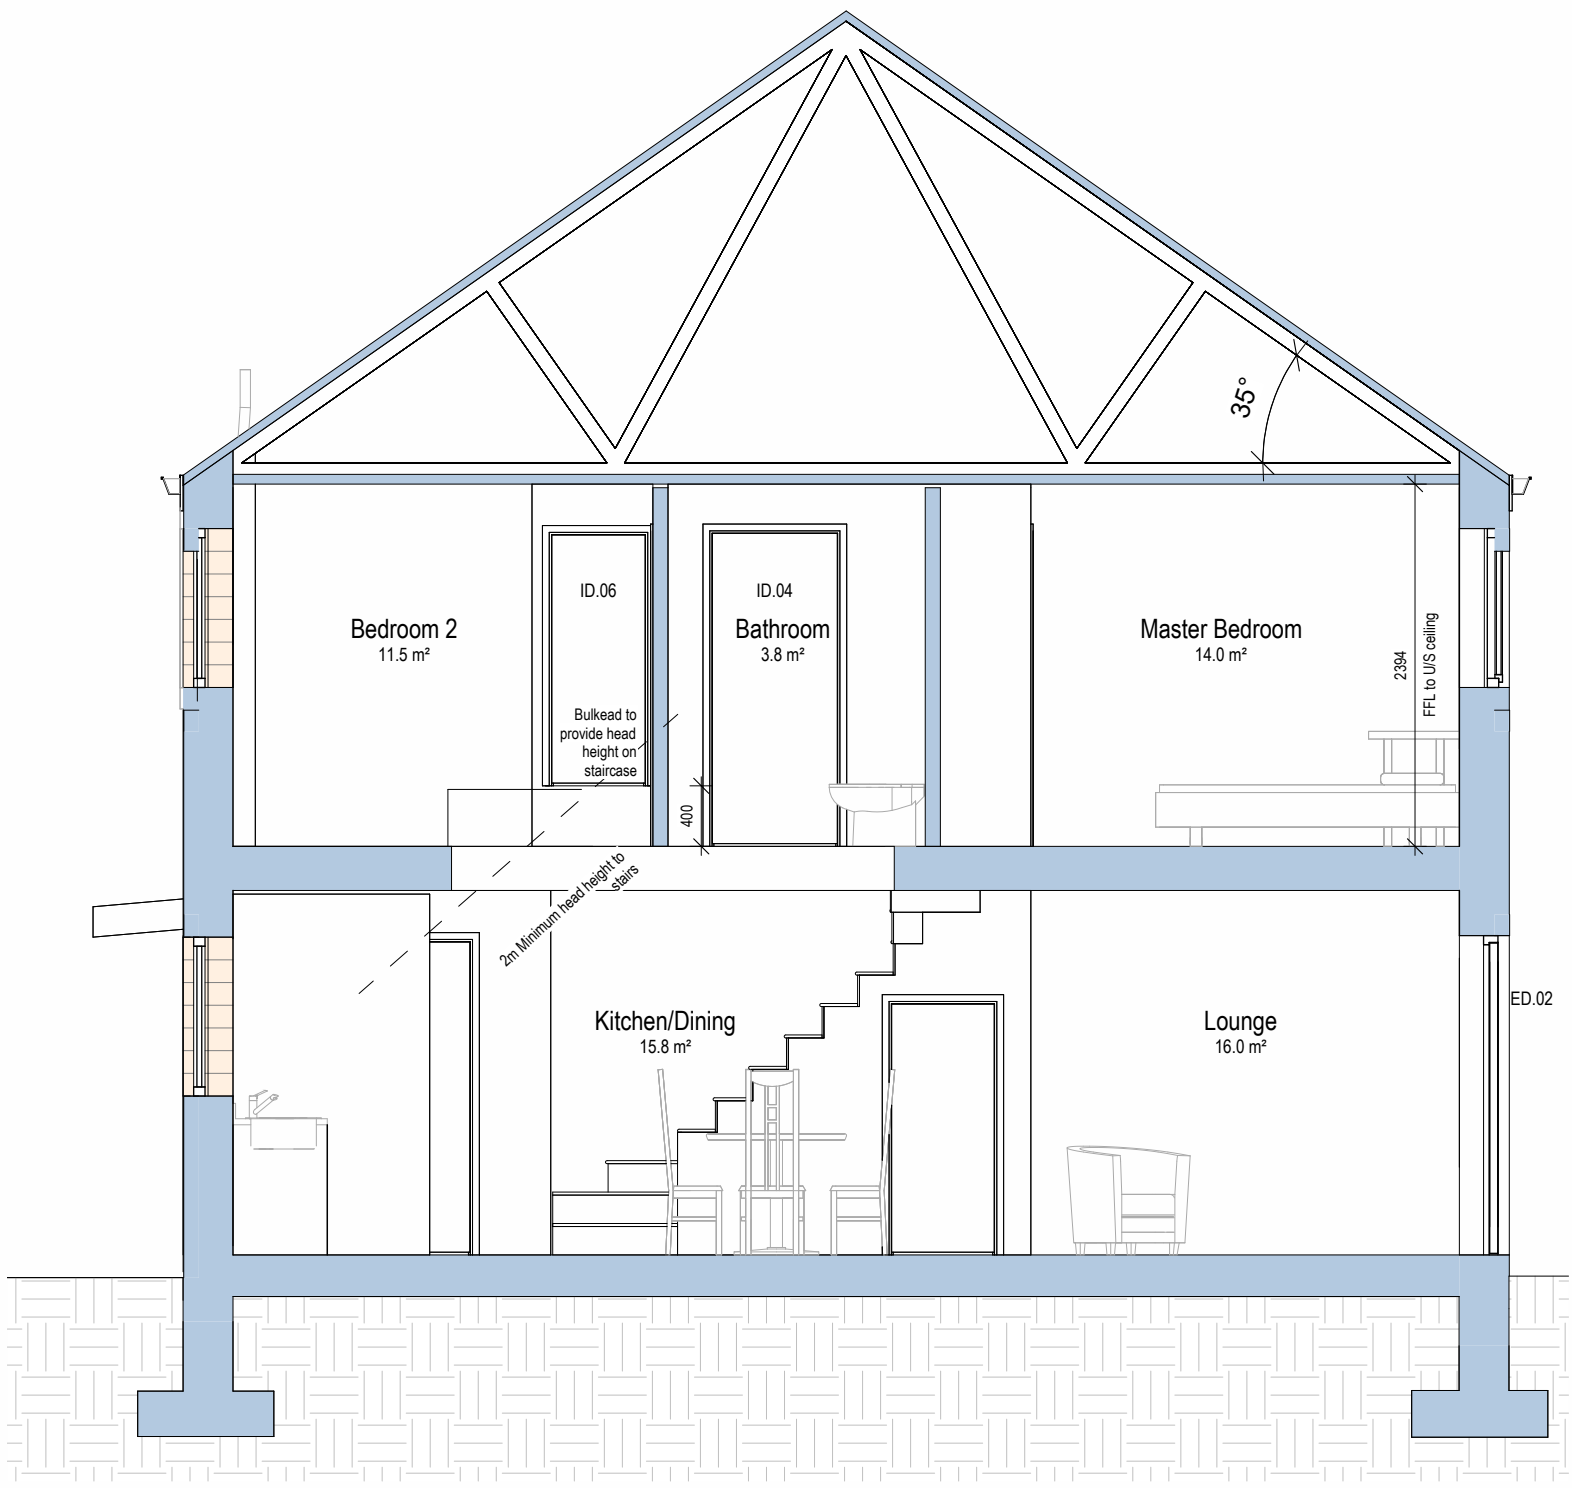



SECTION A-A
1 : 50

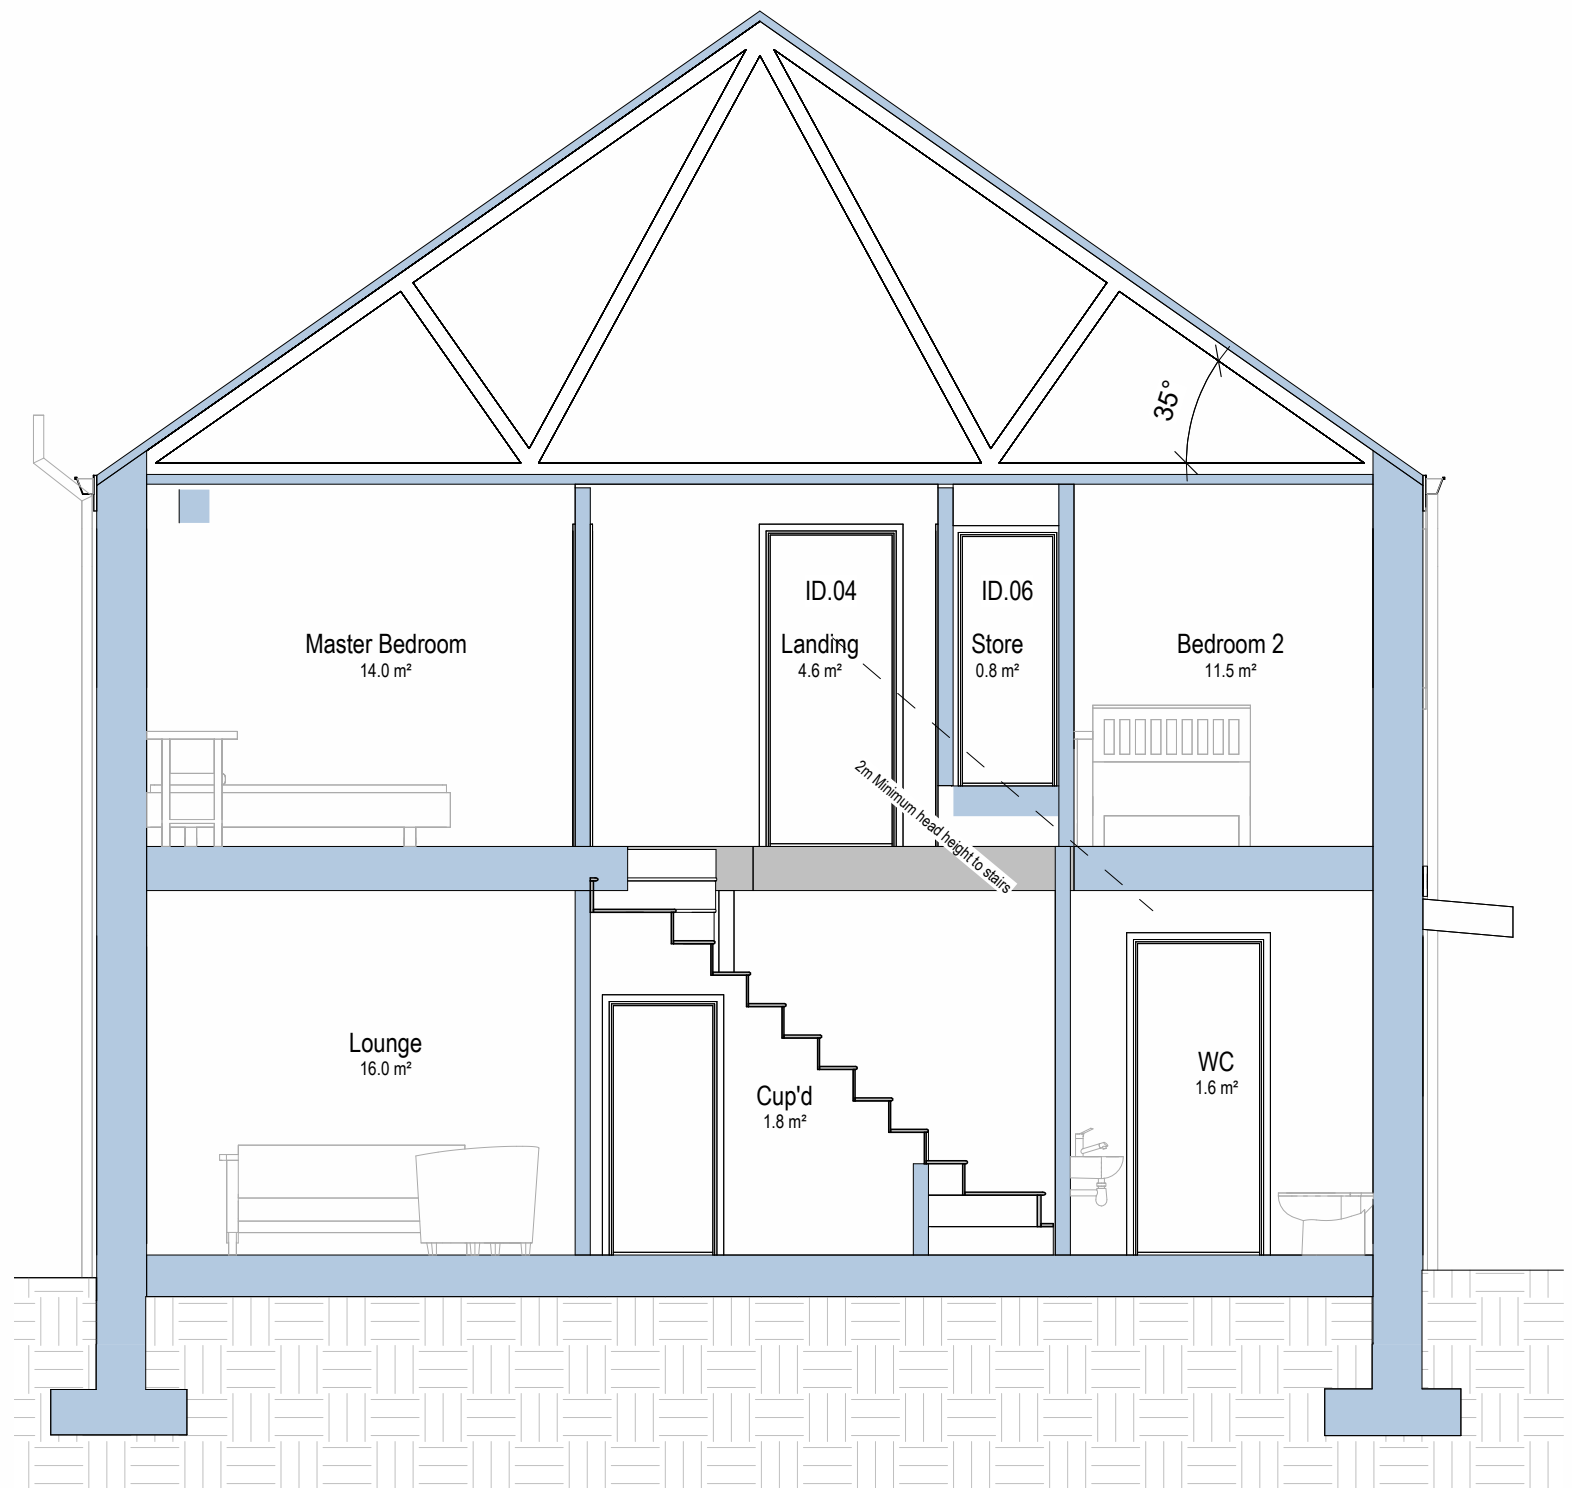


SECTION B-B
1 : 50

MATERIALS KEY


- 1. New "tumbled effect" artificial stone
- 2. Dark grey concrete interlocking roof tiles
- 3. Ashlar/Arrestone
- 4. Dark Grey UPVc Windows
- 5. Black Gutter and rainwater pipe
- 6. Dark Grey Composite Door and Sidelight
- 7. Dark Grey Glazed double patio door
- 8. Meter Boxes (Gas/ Electric)
- 9. Boiler flue
- 10. Aluminum Cladding
- 11. Render - Colour TBC
- 12. Timber-effect Composite Cladding - Dark Grey

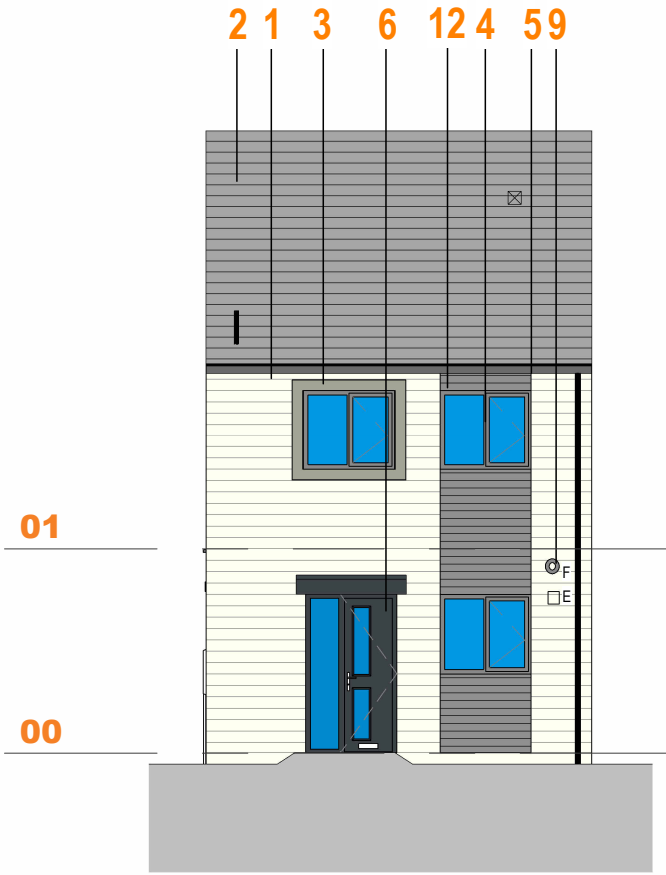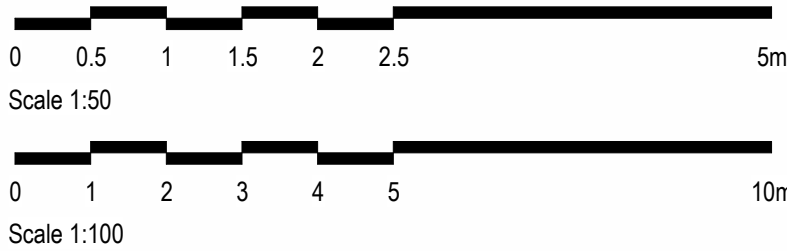


ELEVATION 1
1 : 100

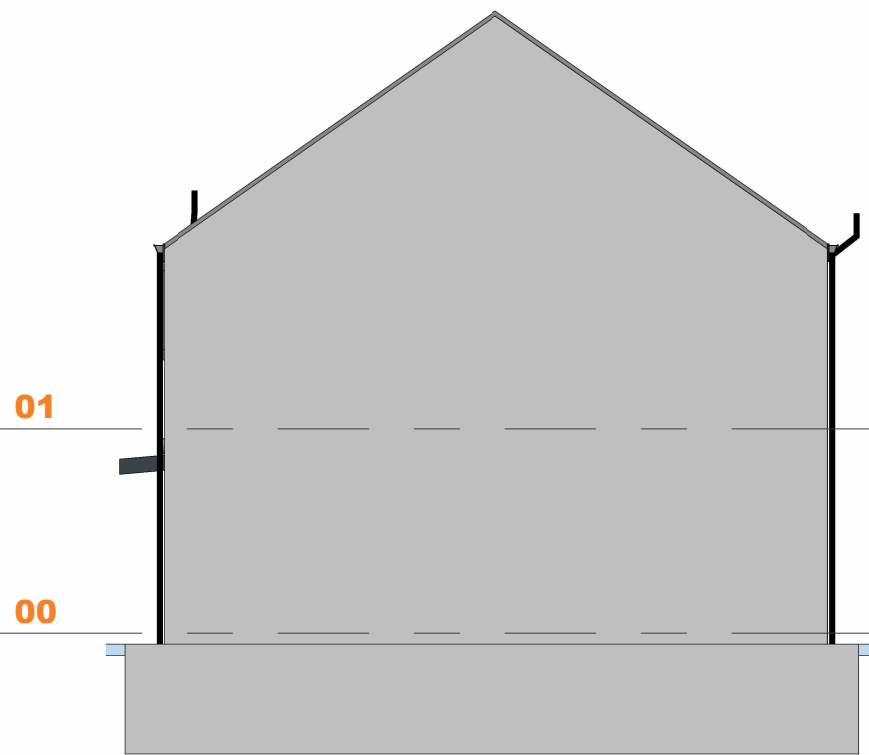

ELEVATION 2
1 : 100

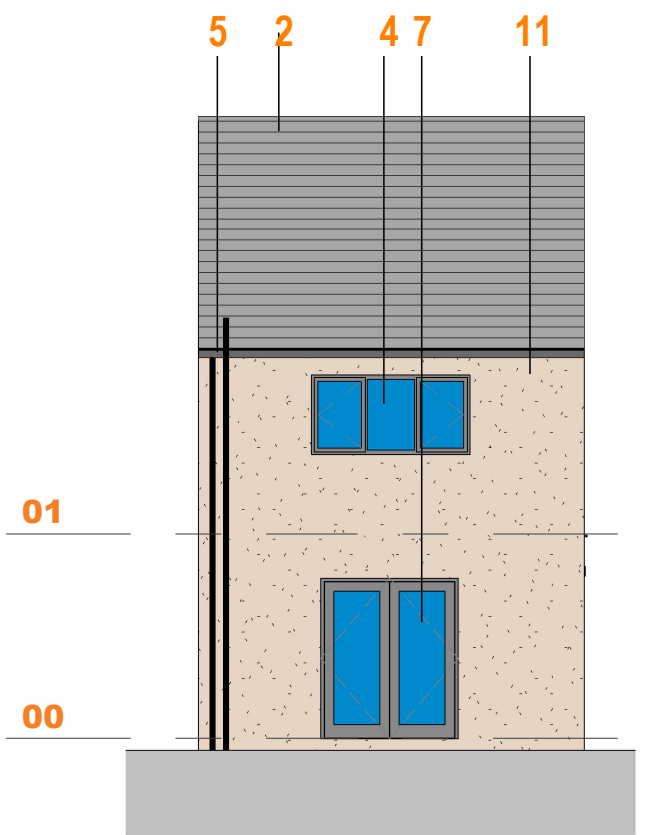


ELEVATION 3
1 : 100

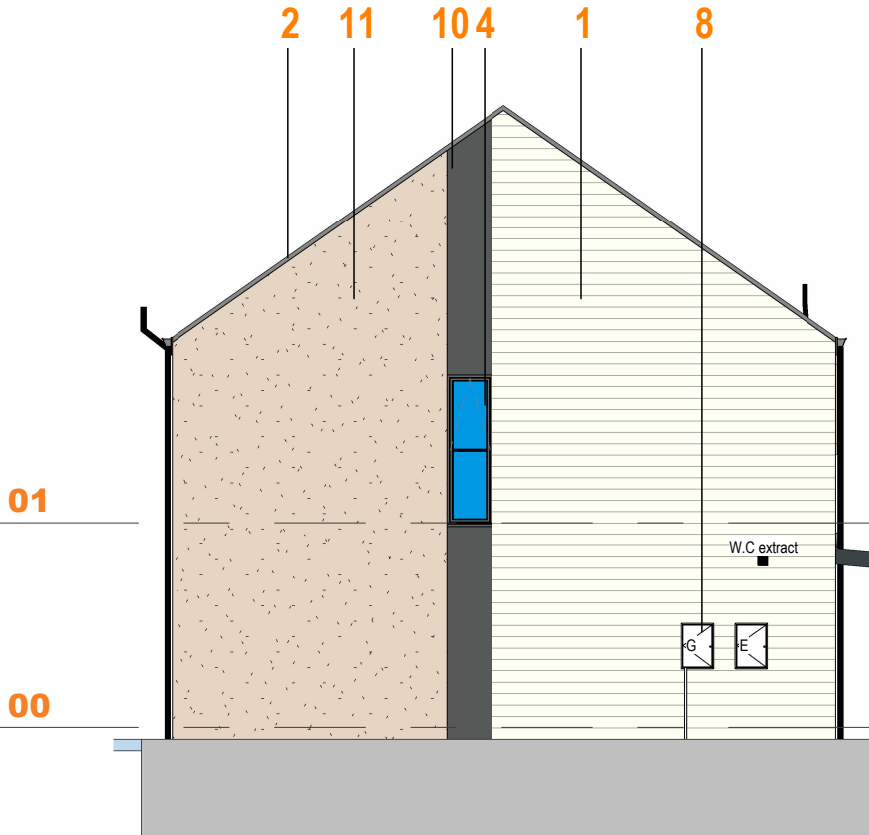

ELEVATION 4
1 : 100



3D VIEW FRONT ELEVATION

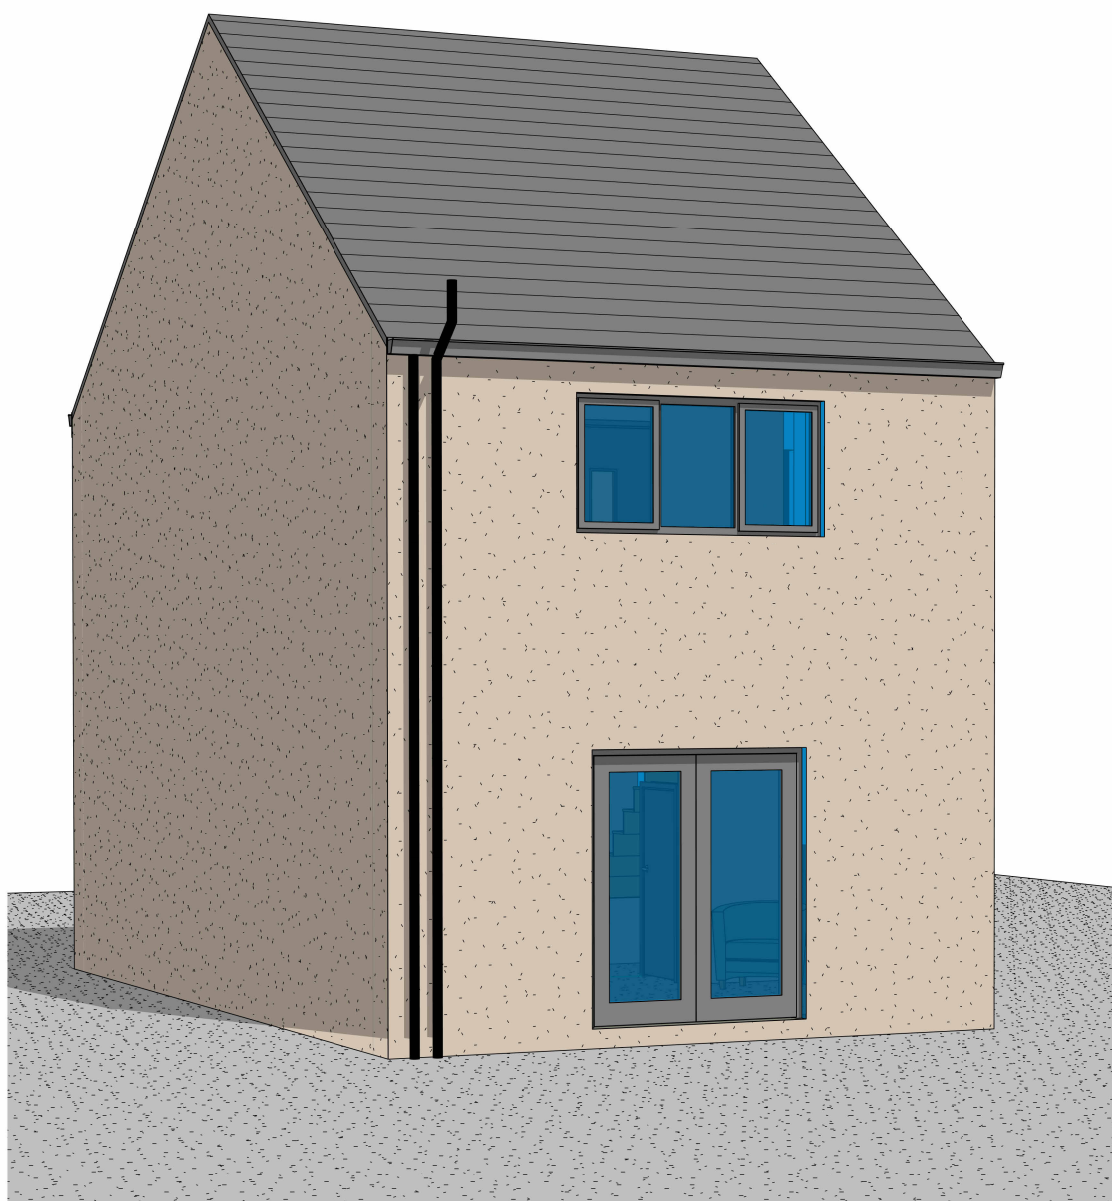

3D VIEW REAR ELEVATION

P07	09/09/24	Minor amendments to sill height of First Floor Windows	NP	TB
P06	05/09/24	Minor amendments to descriptive text	NP	-
P05	02/09/24	Amendments as per client comments and to improve buildability	NP	MW
P04	12/08/24	Amendments to HT Design	MJ	TB
P03	19/01/23	General Updates	KR	ED
P02	15/11/22	General changes made with client approval. Central stone mullions removed, first floor bedroom windows changed to triple windows with side opening lights to ensure suitable escape width.	KR	ED
P01	09/11/22	First Issue	KR	ED

Rev.	Date	Description	By	Auth

Farrar

Bamforth

Architecture

A: Bates Mill
Cotter Road
Huddersfield
HD1 3AG
T: 01484 424 008
F: 01484 512 305
E: design@farrarbamforth.co.uk
W: www.farrarbamforth.co.uk

Client:
vivly living
Vivly Living (Yorkshire Country Properties)

Project Name:
Residential Development
Project Address:
Barnsley Road, Denby Dale

Reference:	Project	Originator	Functional	Spatial	Form	Discipline	Number
	22D26	FBA	ZZ	BO	DR	A	2000
Title:	House Type B General Arrangement						
Status:	Code	Description					Revision: Code
	A2	CONCEPT DESIGN					P07

Created By:	Authorised By:	Date:	Scale at A1:
KR	ED	03. 11. 22	As indicated

This document is © Farrar Bamforth Architecture Ltd. Drawing measurements shall not be obtained by scaling. Verify all dimensions prior to construction or product manufacture. If in doubt, contact the document author. Immediately report any discrepancies on this document to Farrar Bamforth Architecture Ltd. This document is to be read in conjunction with associated models, specifications and related consultants / supplier documents.