


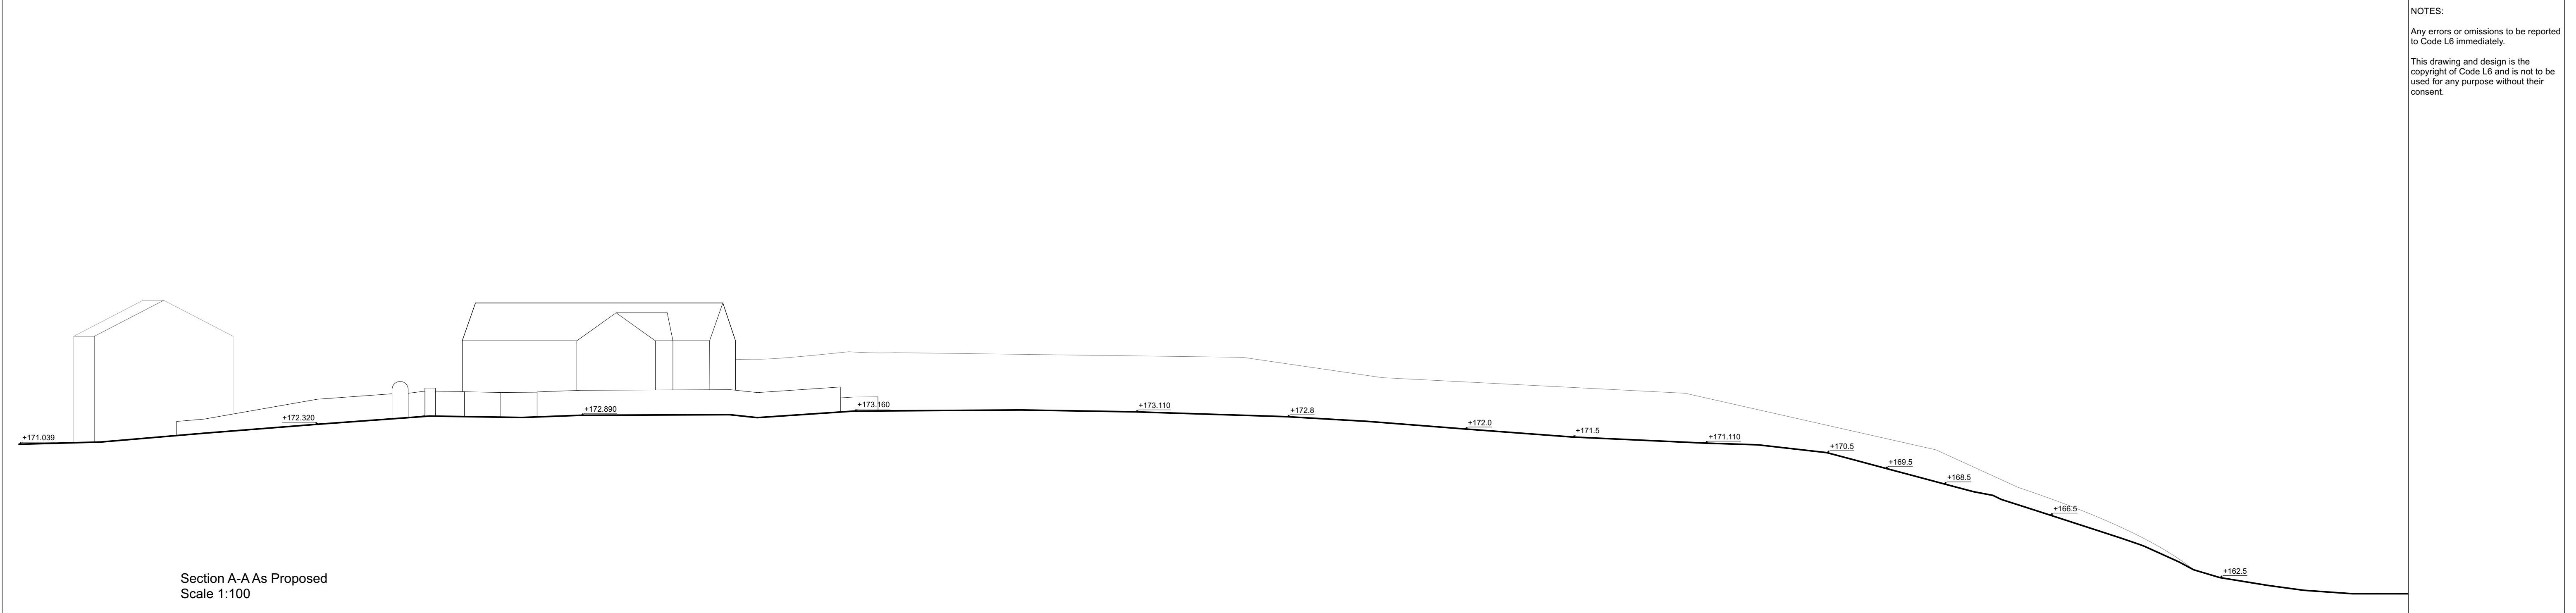
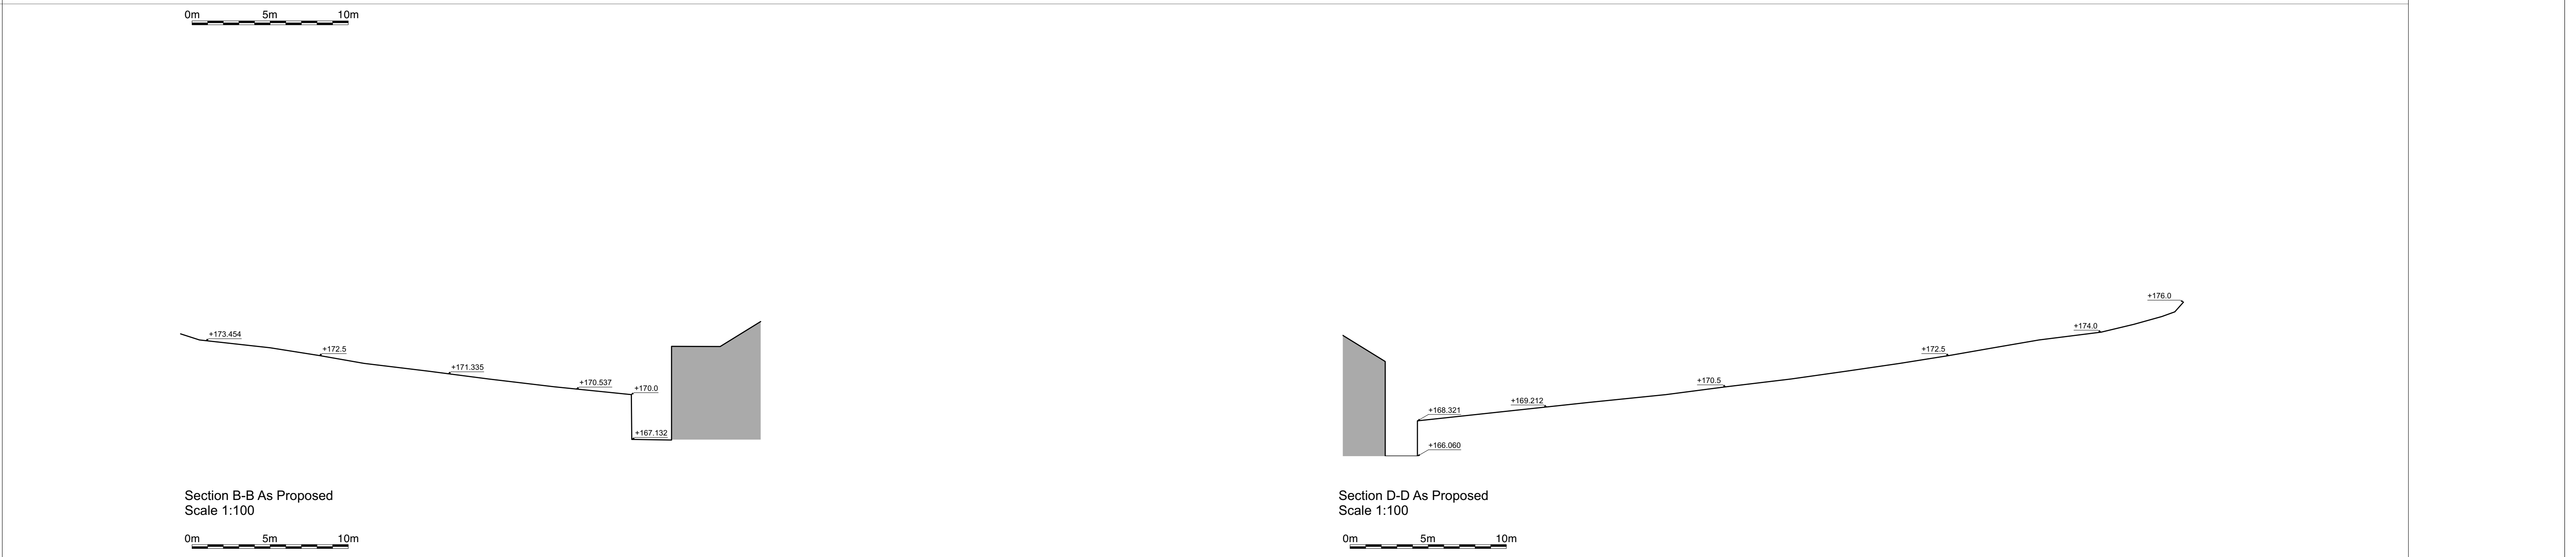


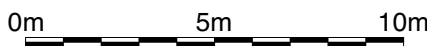



Section A-A As Proposed
Scale 1:100

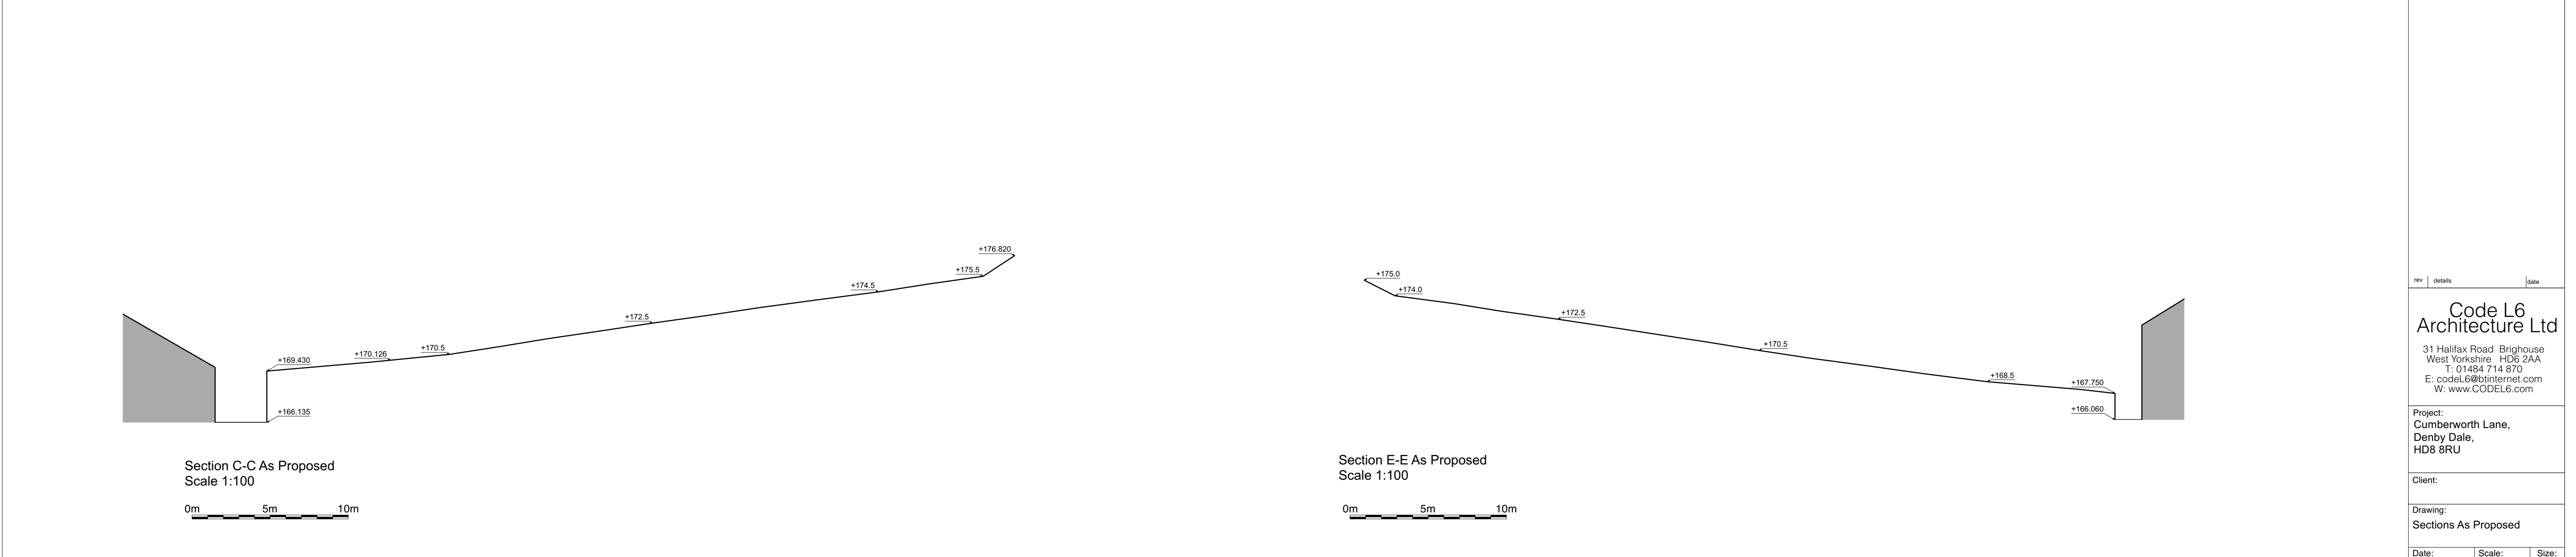



Section B-B As Proposed
Scale 1:100

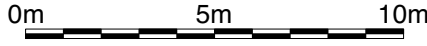


Section C-C As Proposed
Scale 1:100

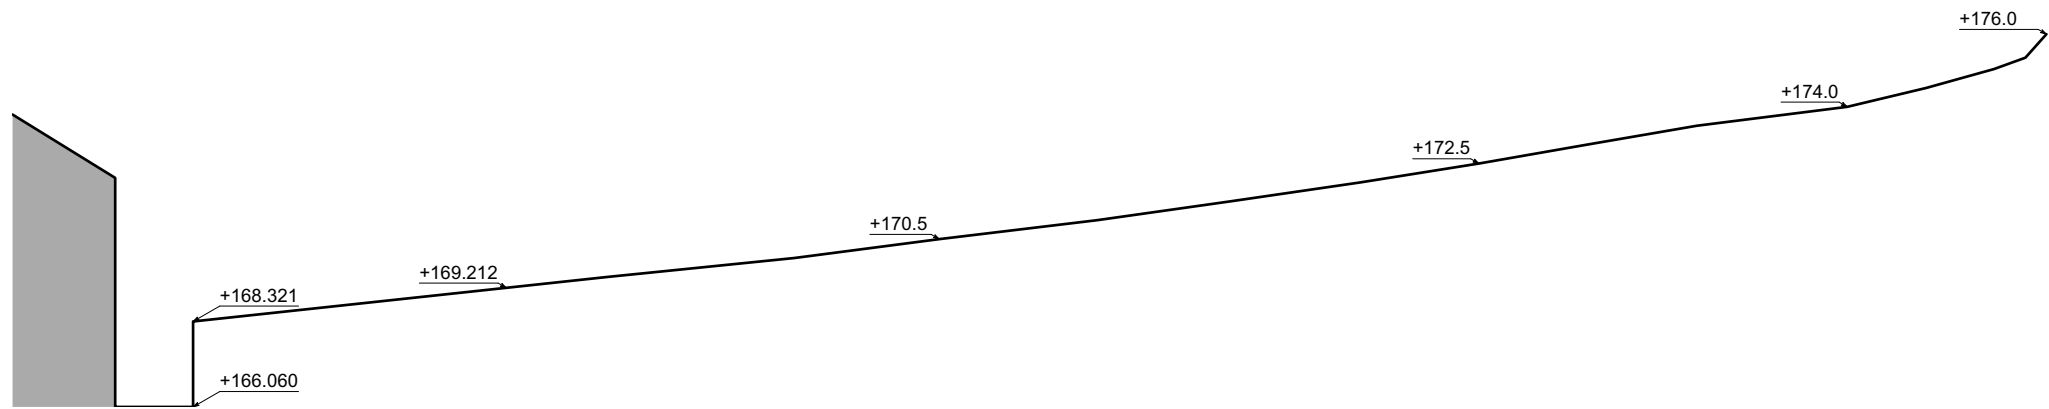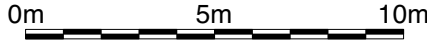

Section D-D As Proposed
Scale 1:100

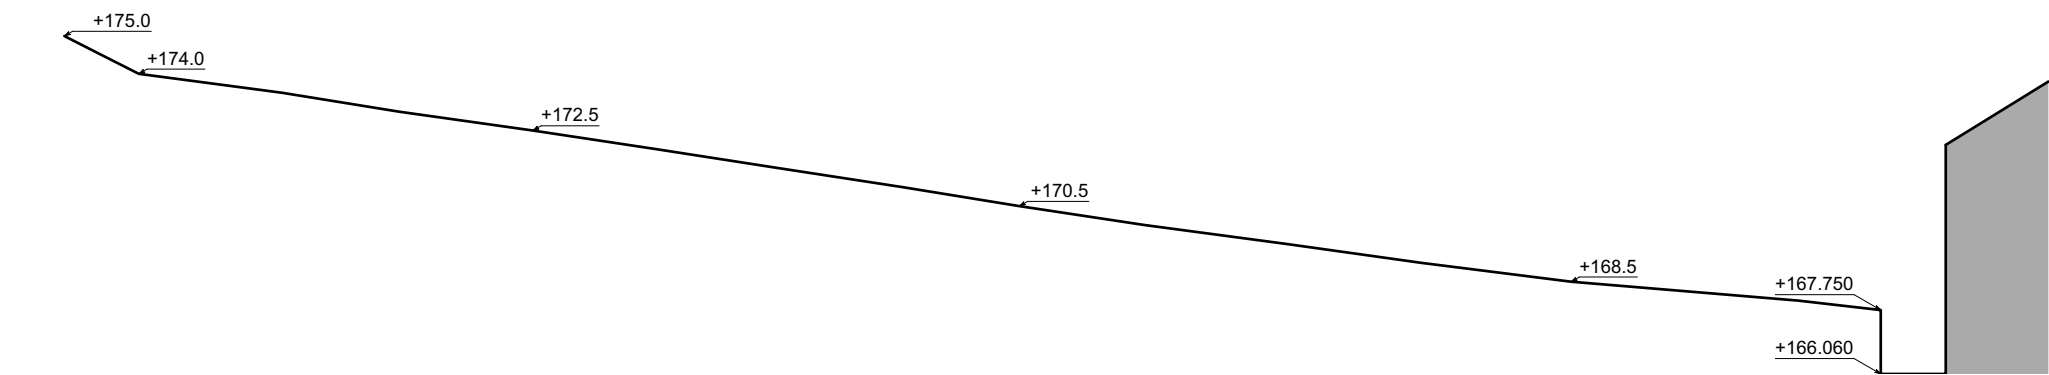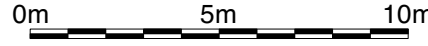

Section E-E As Proposed
Scale 1:100

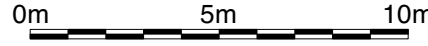

NOTES:
Any errors or omissions to be reported to Code L6 immediately.
This drawing and design is the copyright of Code L6 and is not to be used for any purpose without their consent.

rev | details | date

Code L6
Architecture Ltd

31 Halifax Road Brighouse
West Yorkshire HD6 2AA
T: 01484 714 870
E: code.l6@btinternet.com
W: www.CODEL6.com

Project:
Cumberworth Lane,
Denby Dale,
HD8 8RU

Client:

Drawing:
Sections As Proposed

Date:
27/11/23

Scale:
1:100

Size:
A1

Drawing Number:

23-058-11A