



NOTES:  
 Any errors or omissions to be reported to Code L6 immediately.  
 This drawing and design is the copyright of Code L6 and is not to be used for any purpose without their consent.

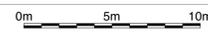


Section A-A As Proposed  
 Scale 1:200



Section B-B As Proposed  
 Scale 1:200

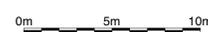


Section C-C As Proposed  
 Scale 1:200

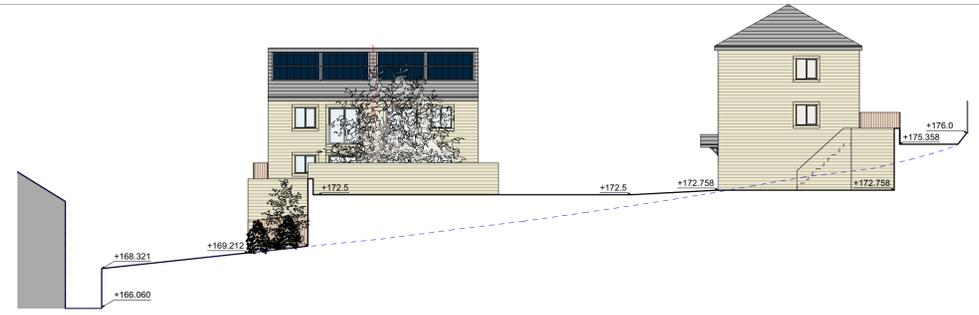

Section D-D As Proposed  
 Scale 1:200



Section E-E As Proposed  
 Scale 1:200

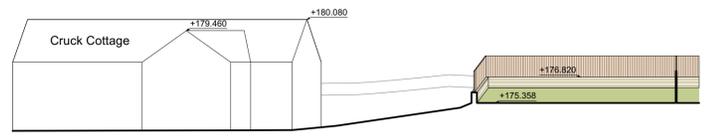

Section F-F As Proposed  
 Scale 1:200



Code L6  
 Architecture Ltd  
 31 Halifax Road Brighouse  
 West Yorkshire HD6 2AA  
 T: 01484 714 870  
 E: code.l6@btinternet.com  
 W: www.CODEL6.com

Project:  
 Cumberworth Lane,  
 Denby Dale,  
 HD8 8RU

Client:  
 Drawing:  
 Sections As Proposed

Date: 27/11/23 Scale: 1:200 Size: A1

Drawing Number:  
 23-058-11D