




Existing North North West (Front)
1 : 100

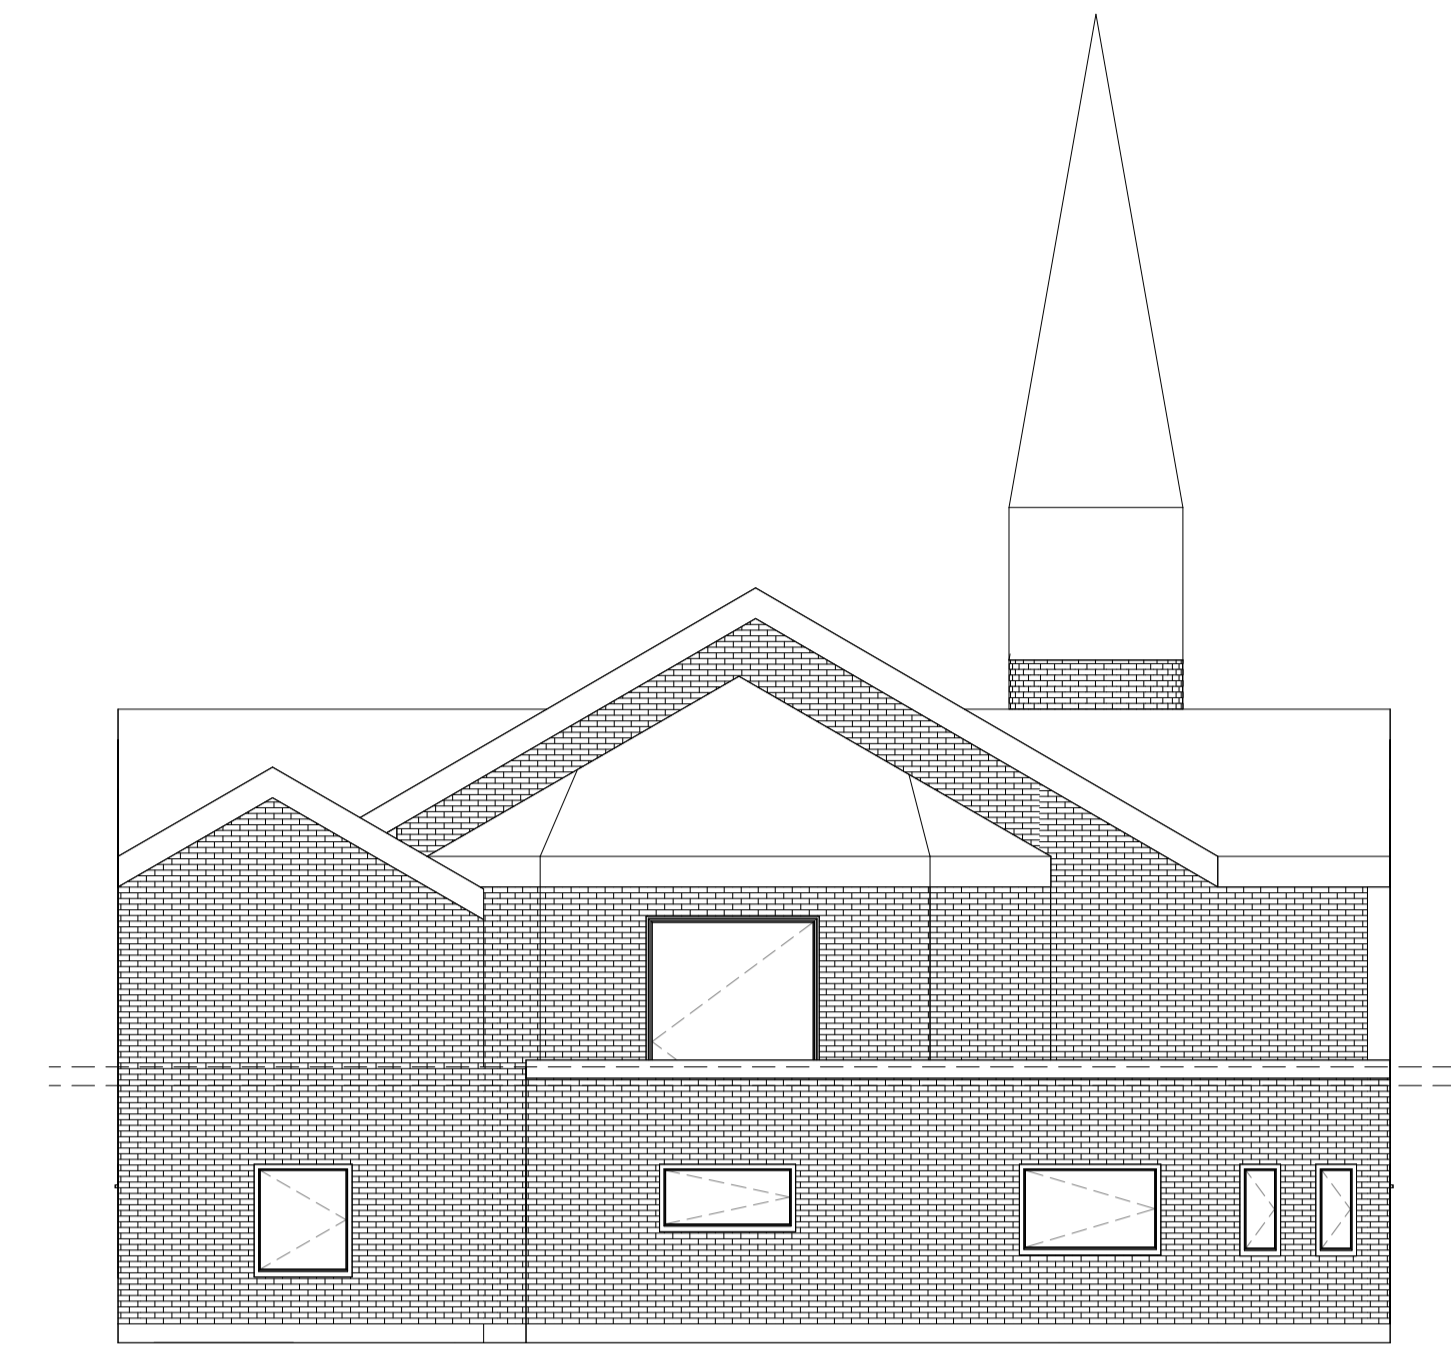

Existing South South East (Rear)
1 : 100

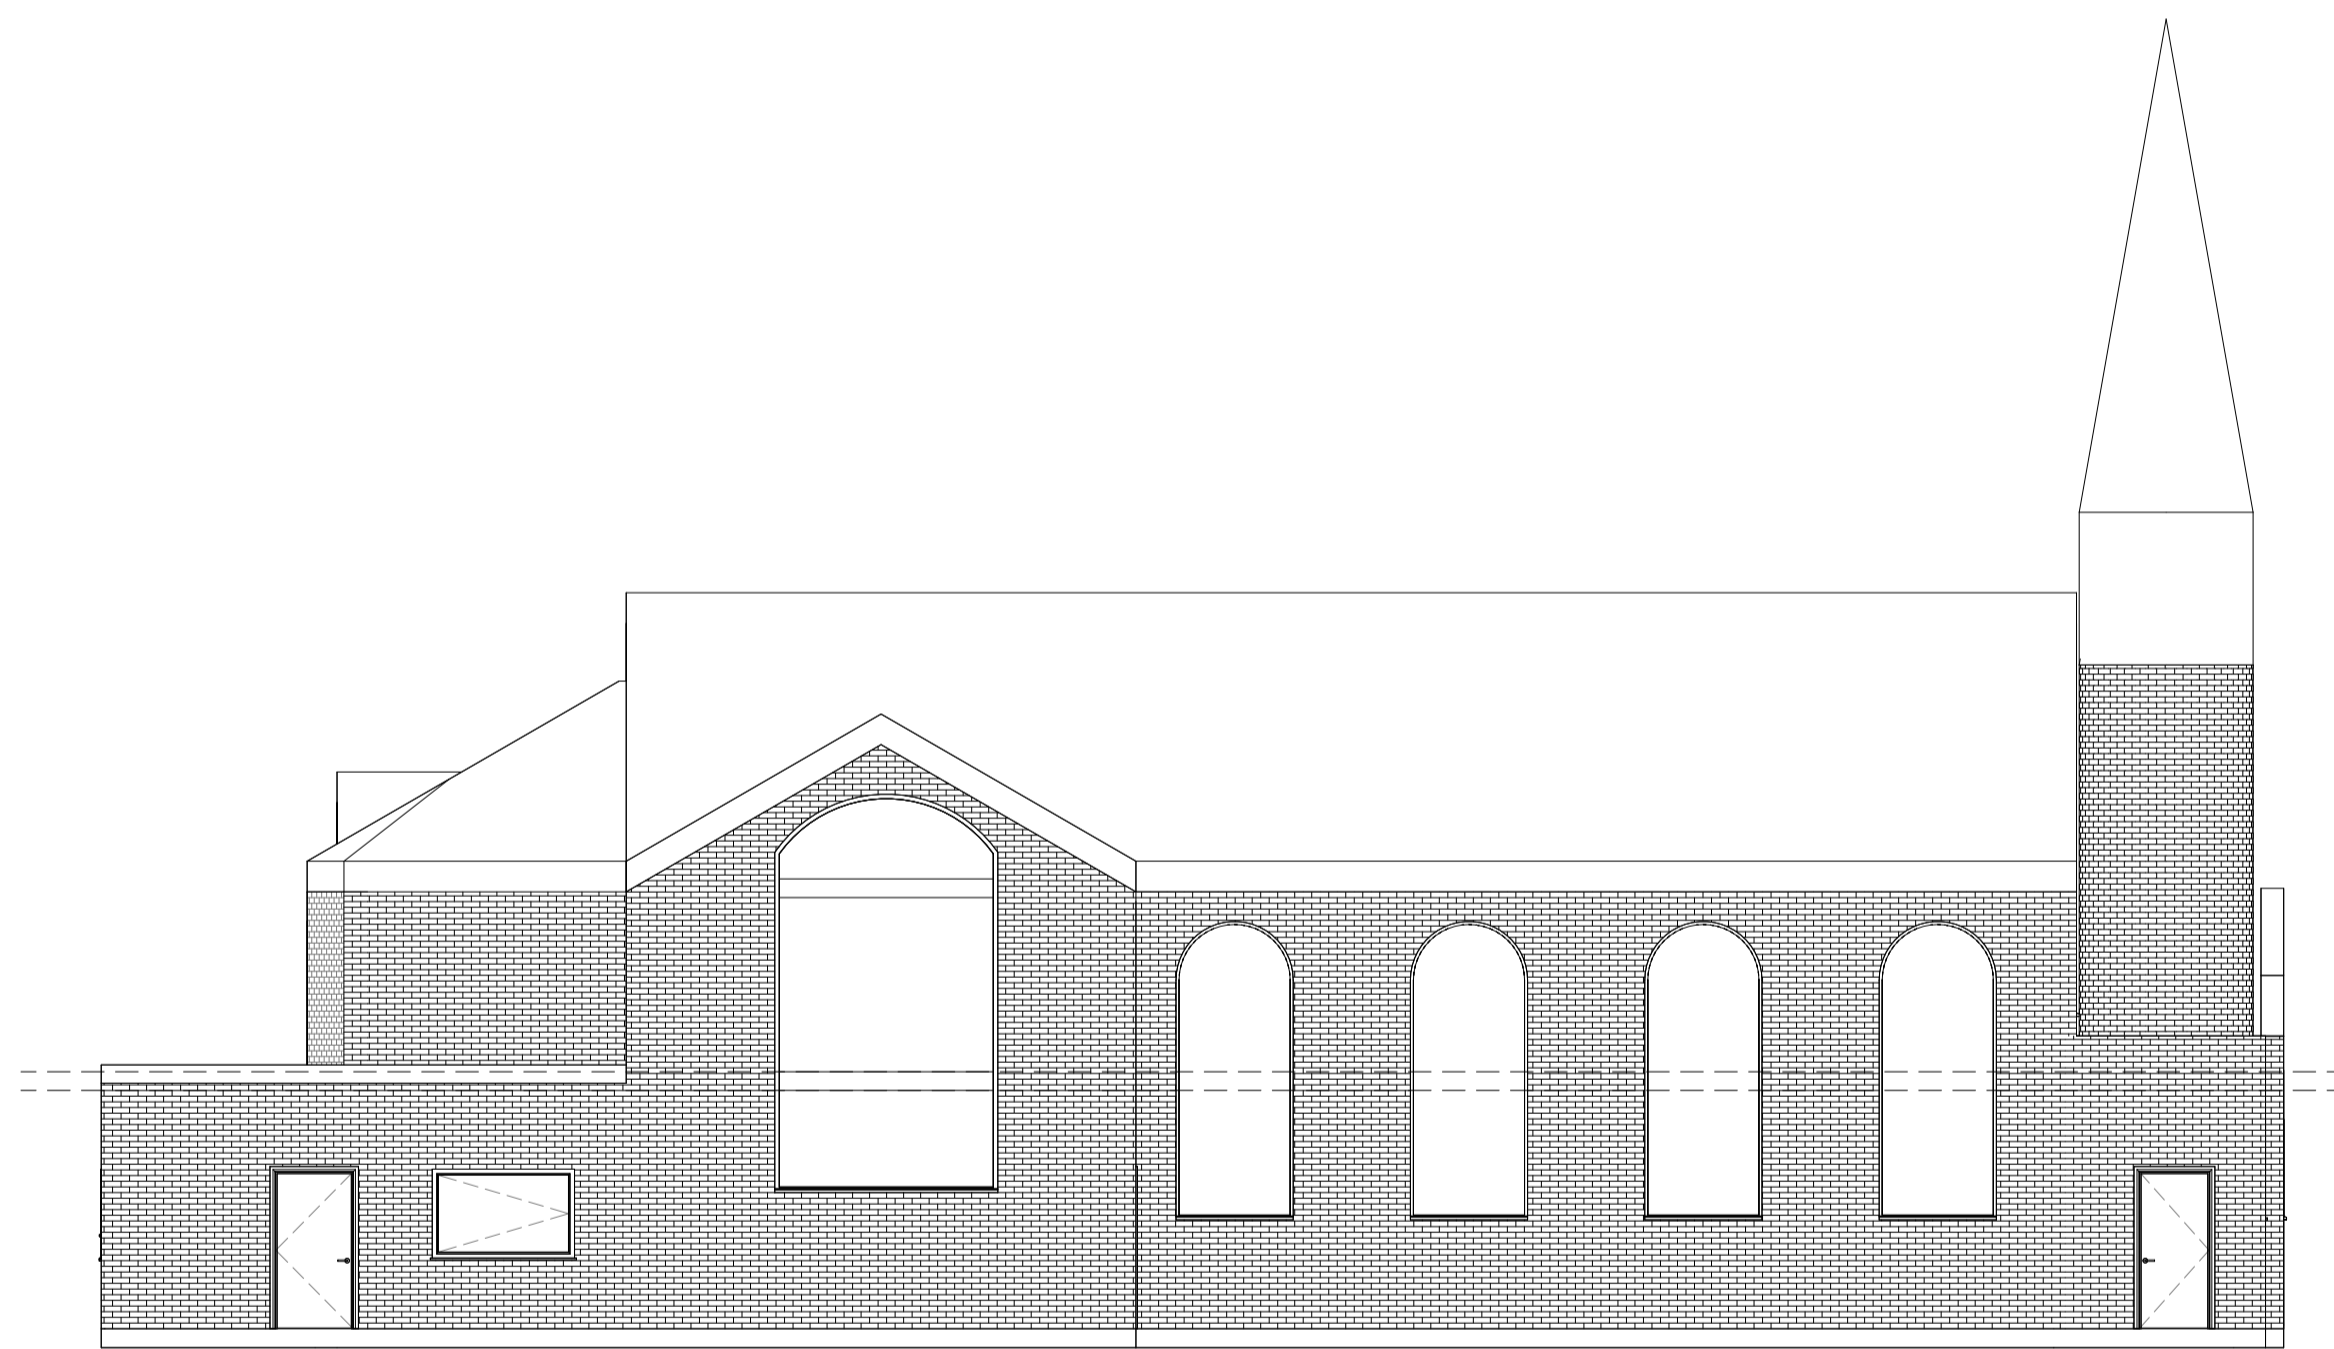

Existing East North East (Left)
1 : 100

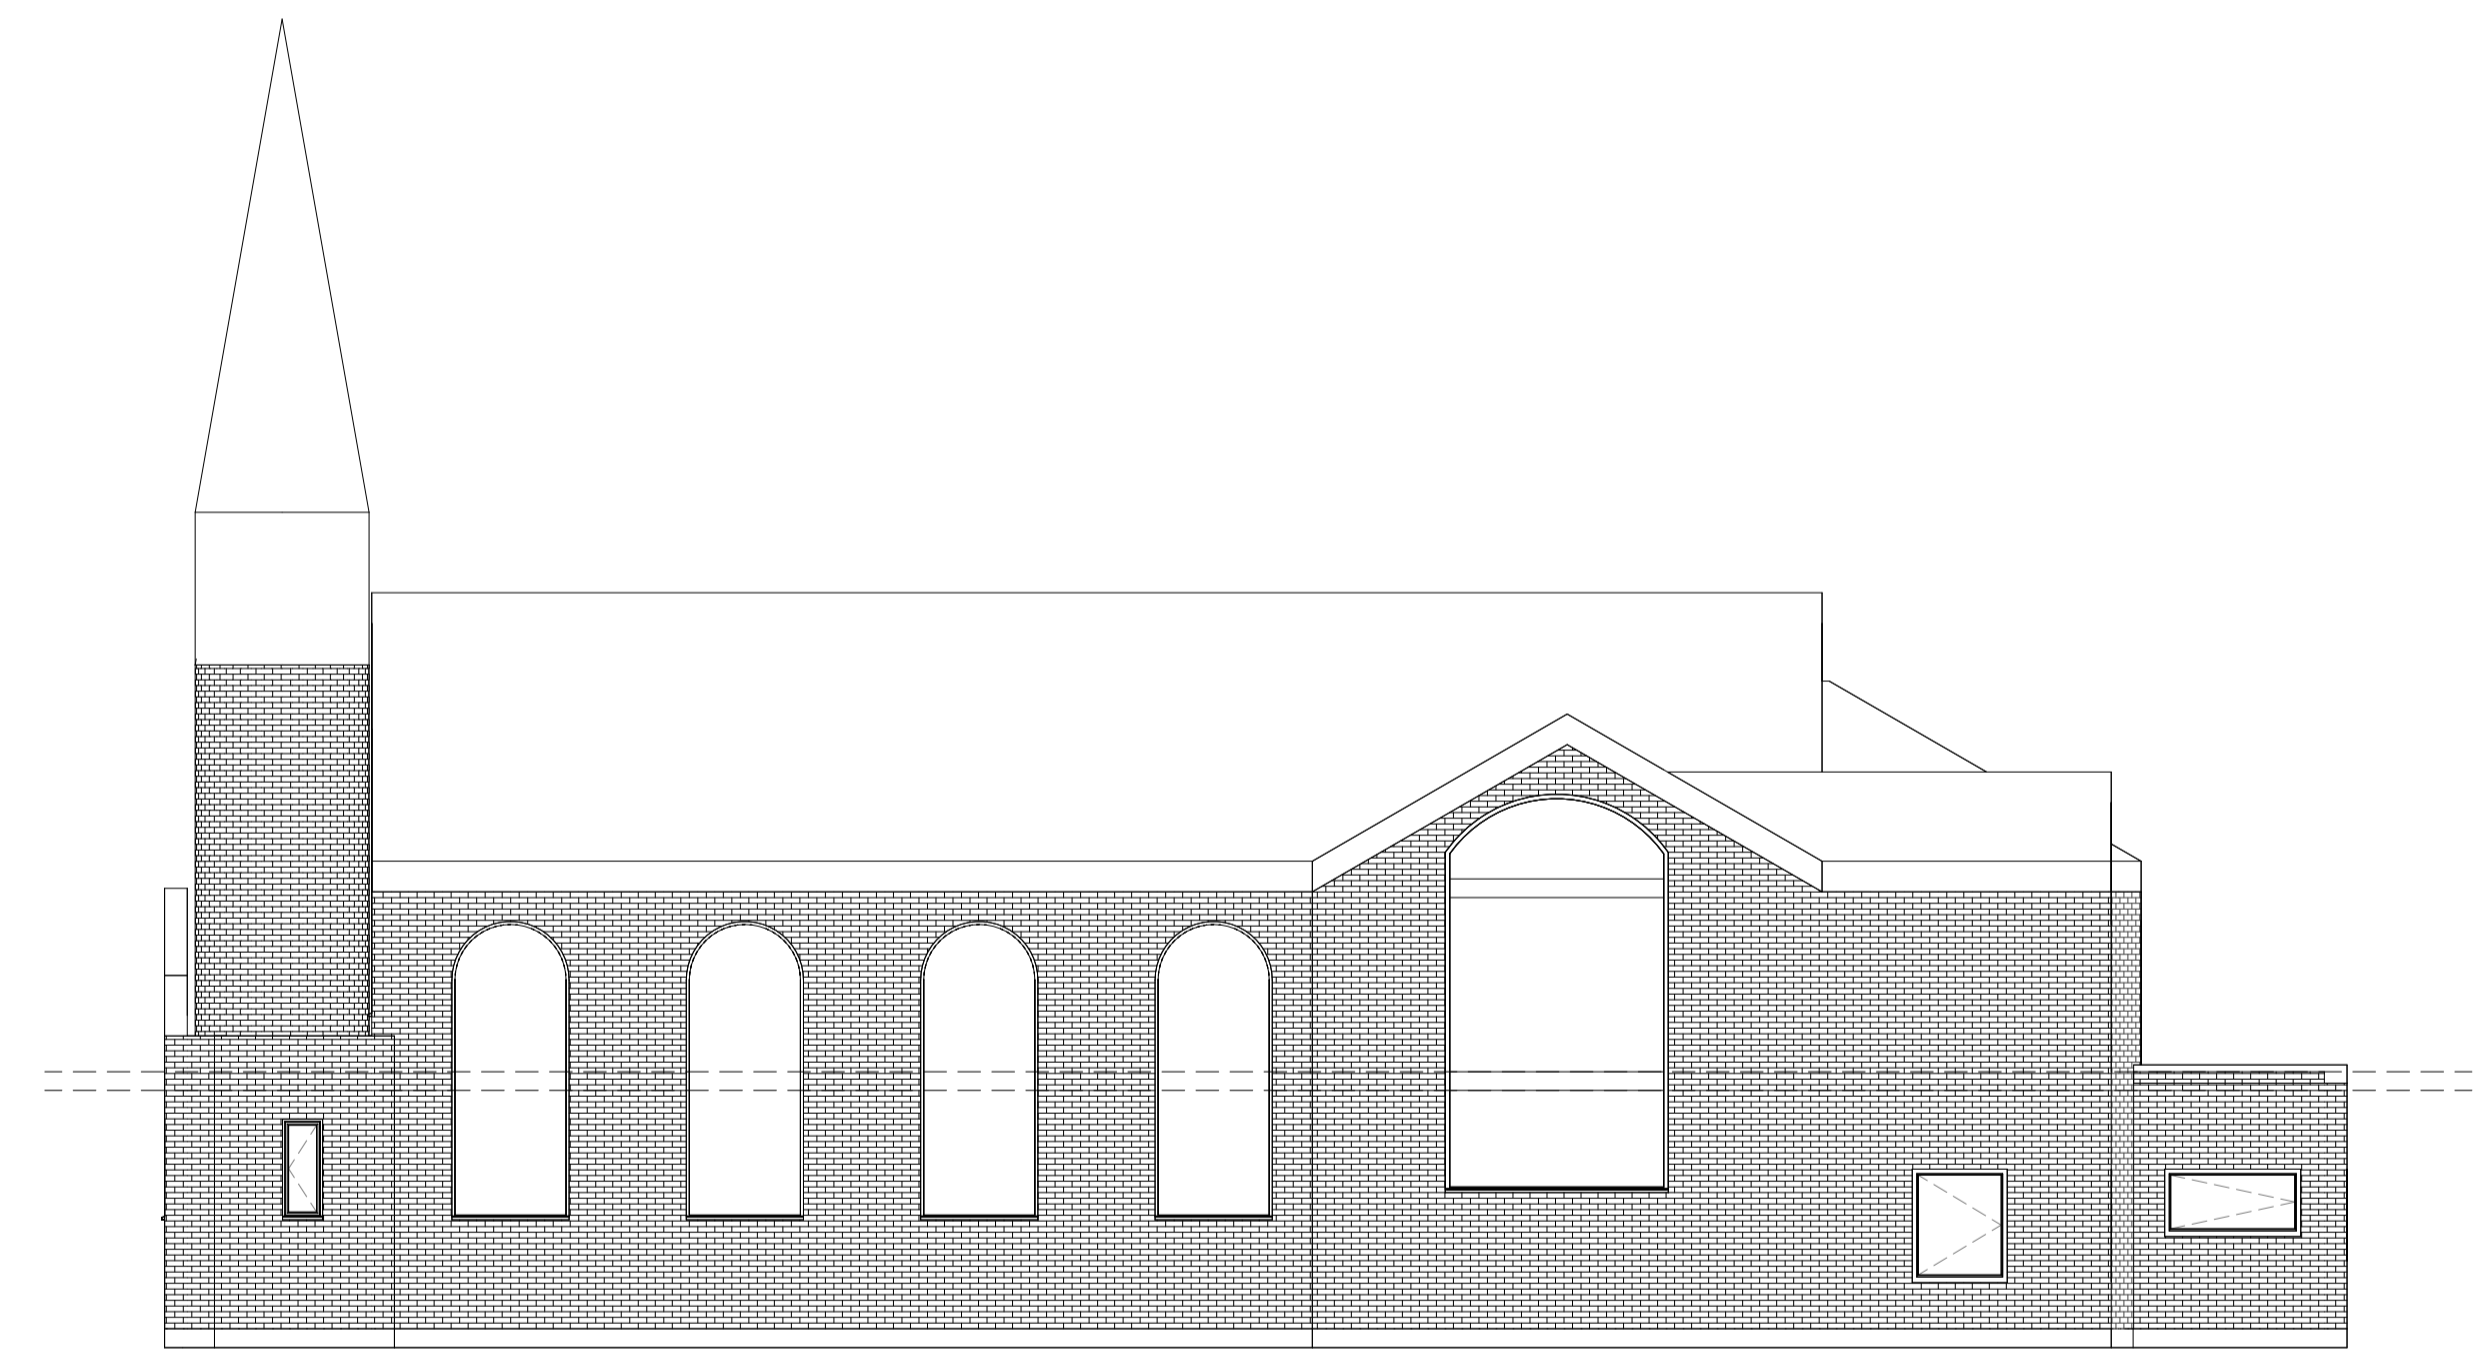

Existing West South West (Right)
1 : 100

Note:

All Dimensions Are
Approximate And TBC On Site
By Contractor



Project Name
Waverley Church, Waverley Road, Huddersfield,
HD1 5NA

Drawing Title:
Existing Elevations

Drawing Number: TR-A23-0802-003
Scale: 1 : 100@A1

Date: 26/04/24
Revision: E

Drawn By: AM
Checked by: JA

Reason For Issue:
Planning