




Proposed North North West (Front)
1 : 100

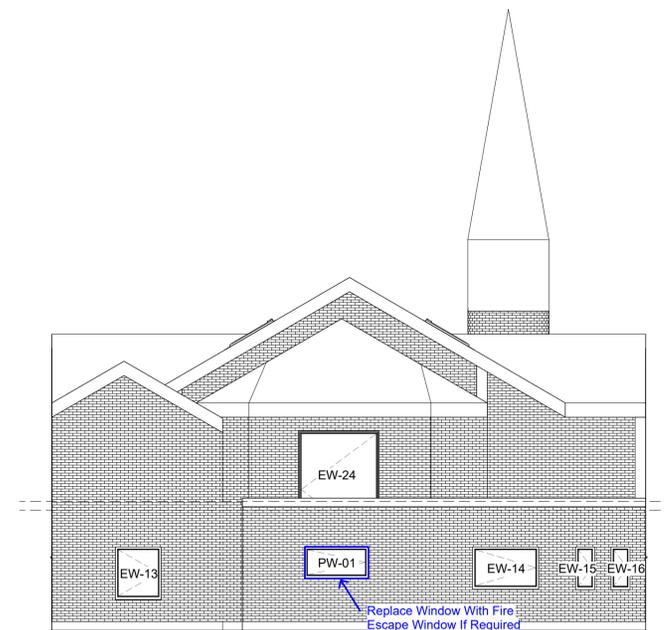

Proposed South South East (Rear)
1 : 100

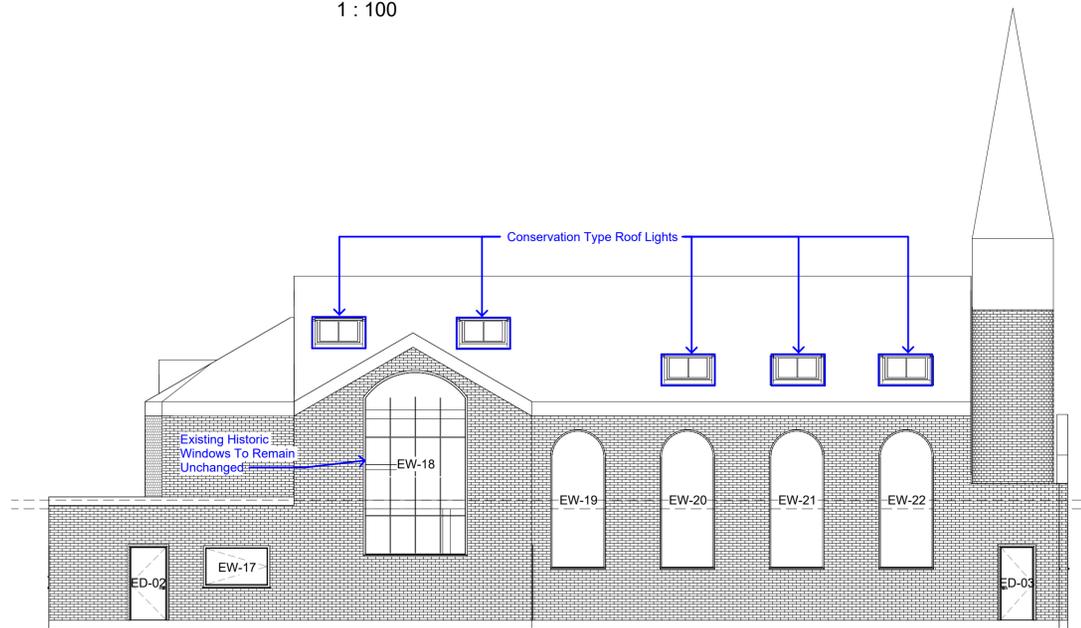

Proposed East North East (Left)
1 : 100

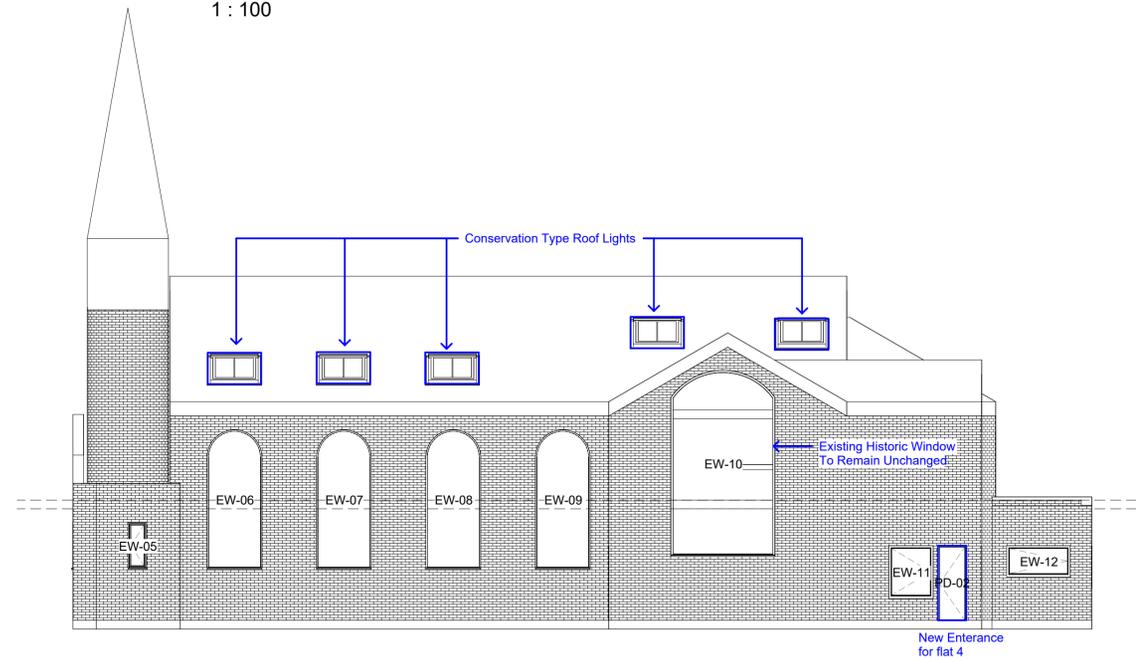

Proposed West South West (Right)
1 : 100

Note-

ALL Existing Windows To Remain
But Glass Changed To Clear
All Other Features To
Remain Unchanged

Note:

All Dimensions Are
Approximate



Project Name Waverley Church, Waverley Road, Huddersfield, HD1 5NA	
Drawing Title: Option 4-Proposed Elevations	
Drawing Number: TR-A23-0802-006	Scale: 1 : 100@A1
Date: 23/07/24	Revision: G
Drawn By: AM	Checked by: JA
Reason For Issue: Planning	