


# Option 4

## Flat No. - No. Of Bedrooms


- Flat 1-1 Bedroom █
- Flat 2-Studio █
- Flat 3-Studio █
- Flat 4-1 Bedroom █
- Flat 5-1 Bedroom █
- Flat 6-1 Bedroom █
- Flat 7-1 Bedroom █
- Flat 8-1 Bedroom █
- Flat 9-2 Bedrooms █
- Flat 10-2 Bedrooms █

**(8 No. 1 Beds)  
(2 No. 2 Beds)**

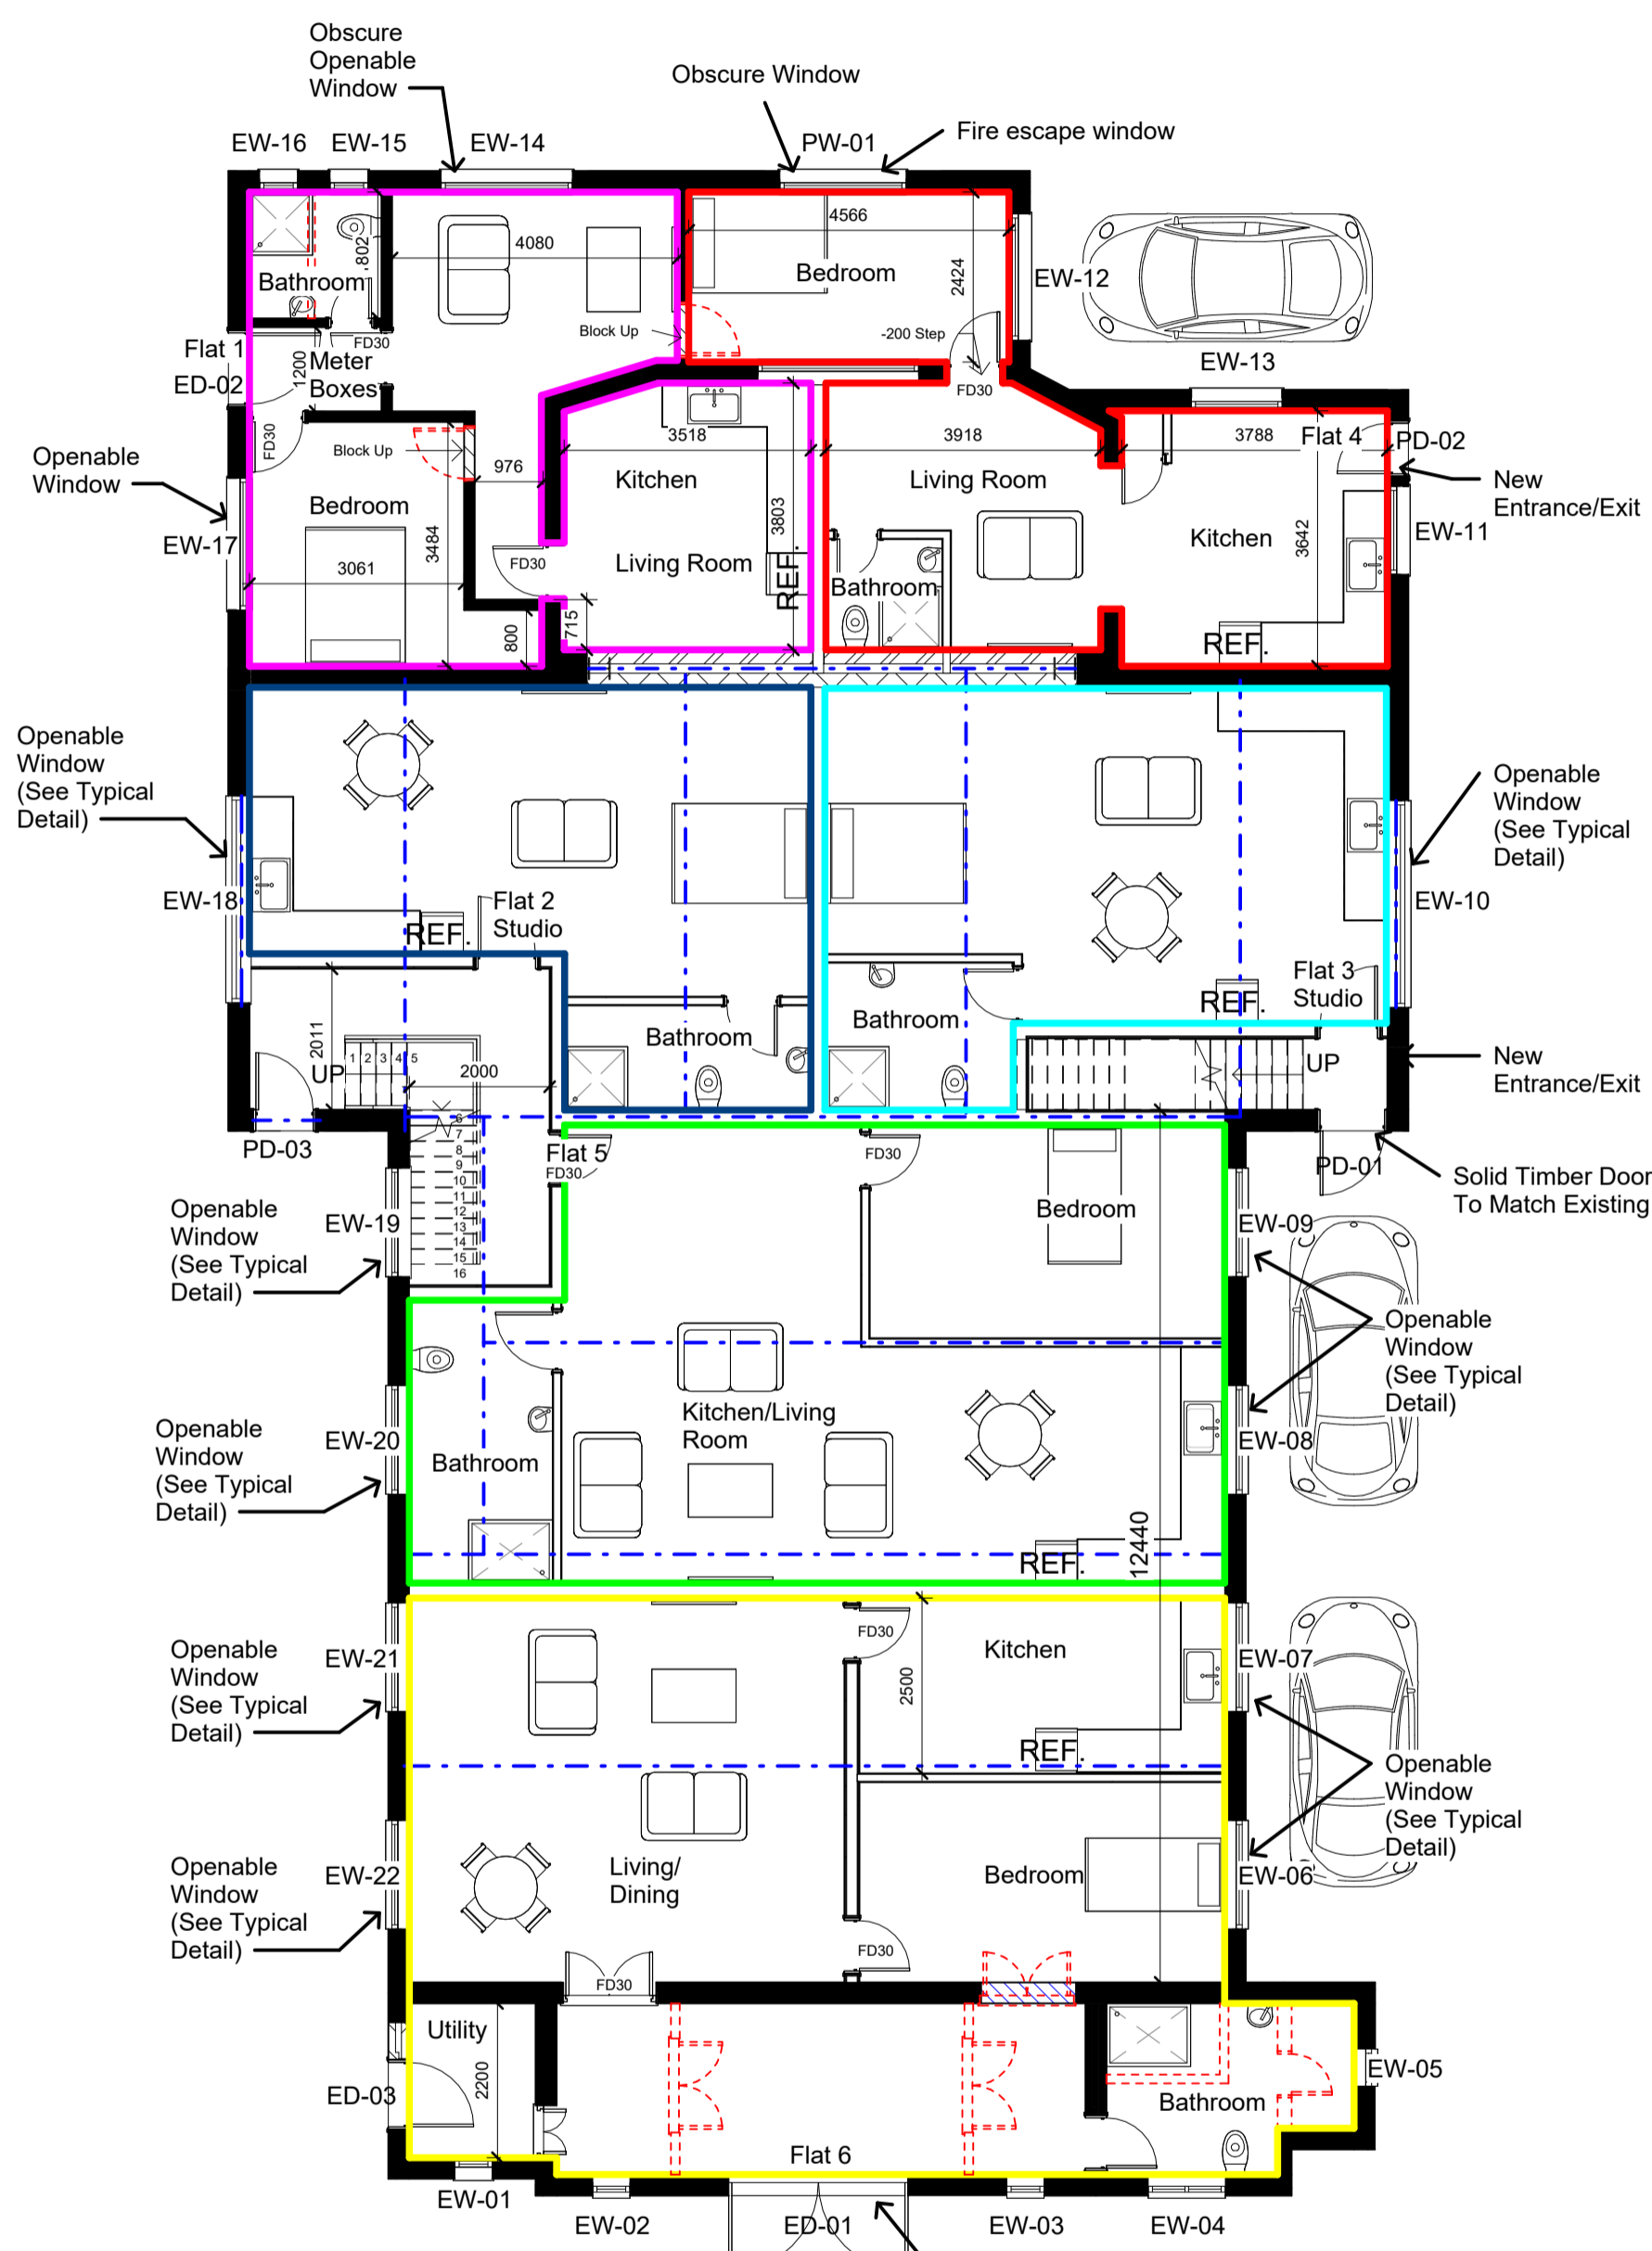


**Proposed Ground Floor**  
1 : 100

Existing Door To Remain/Match Existing Features

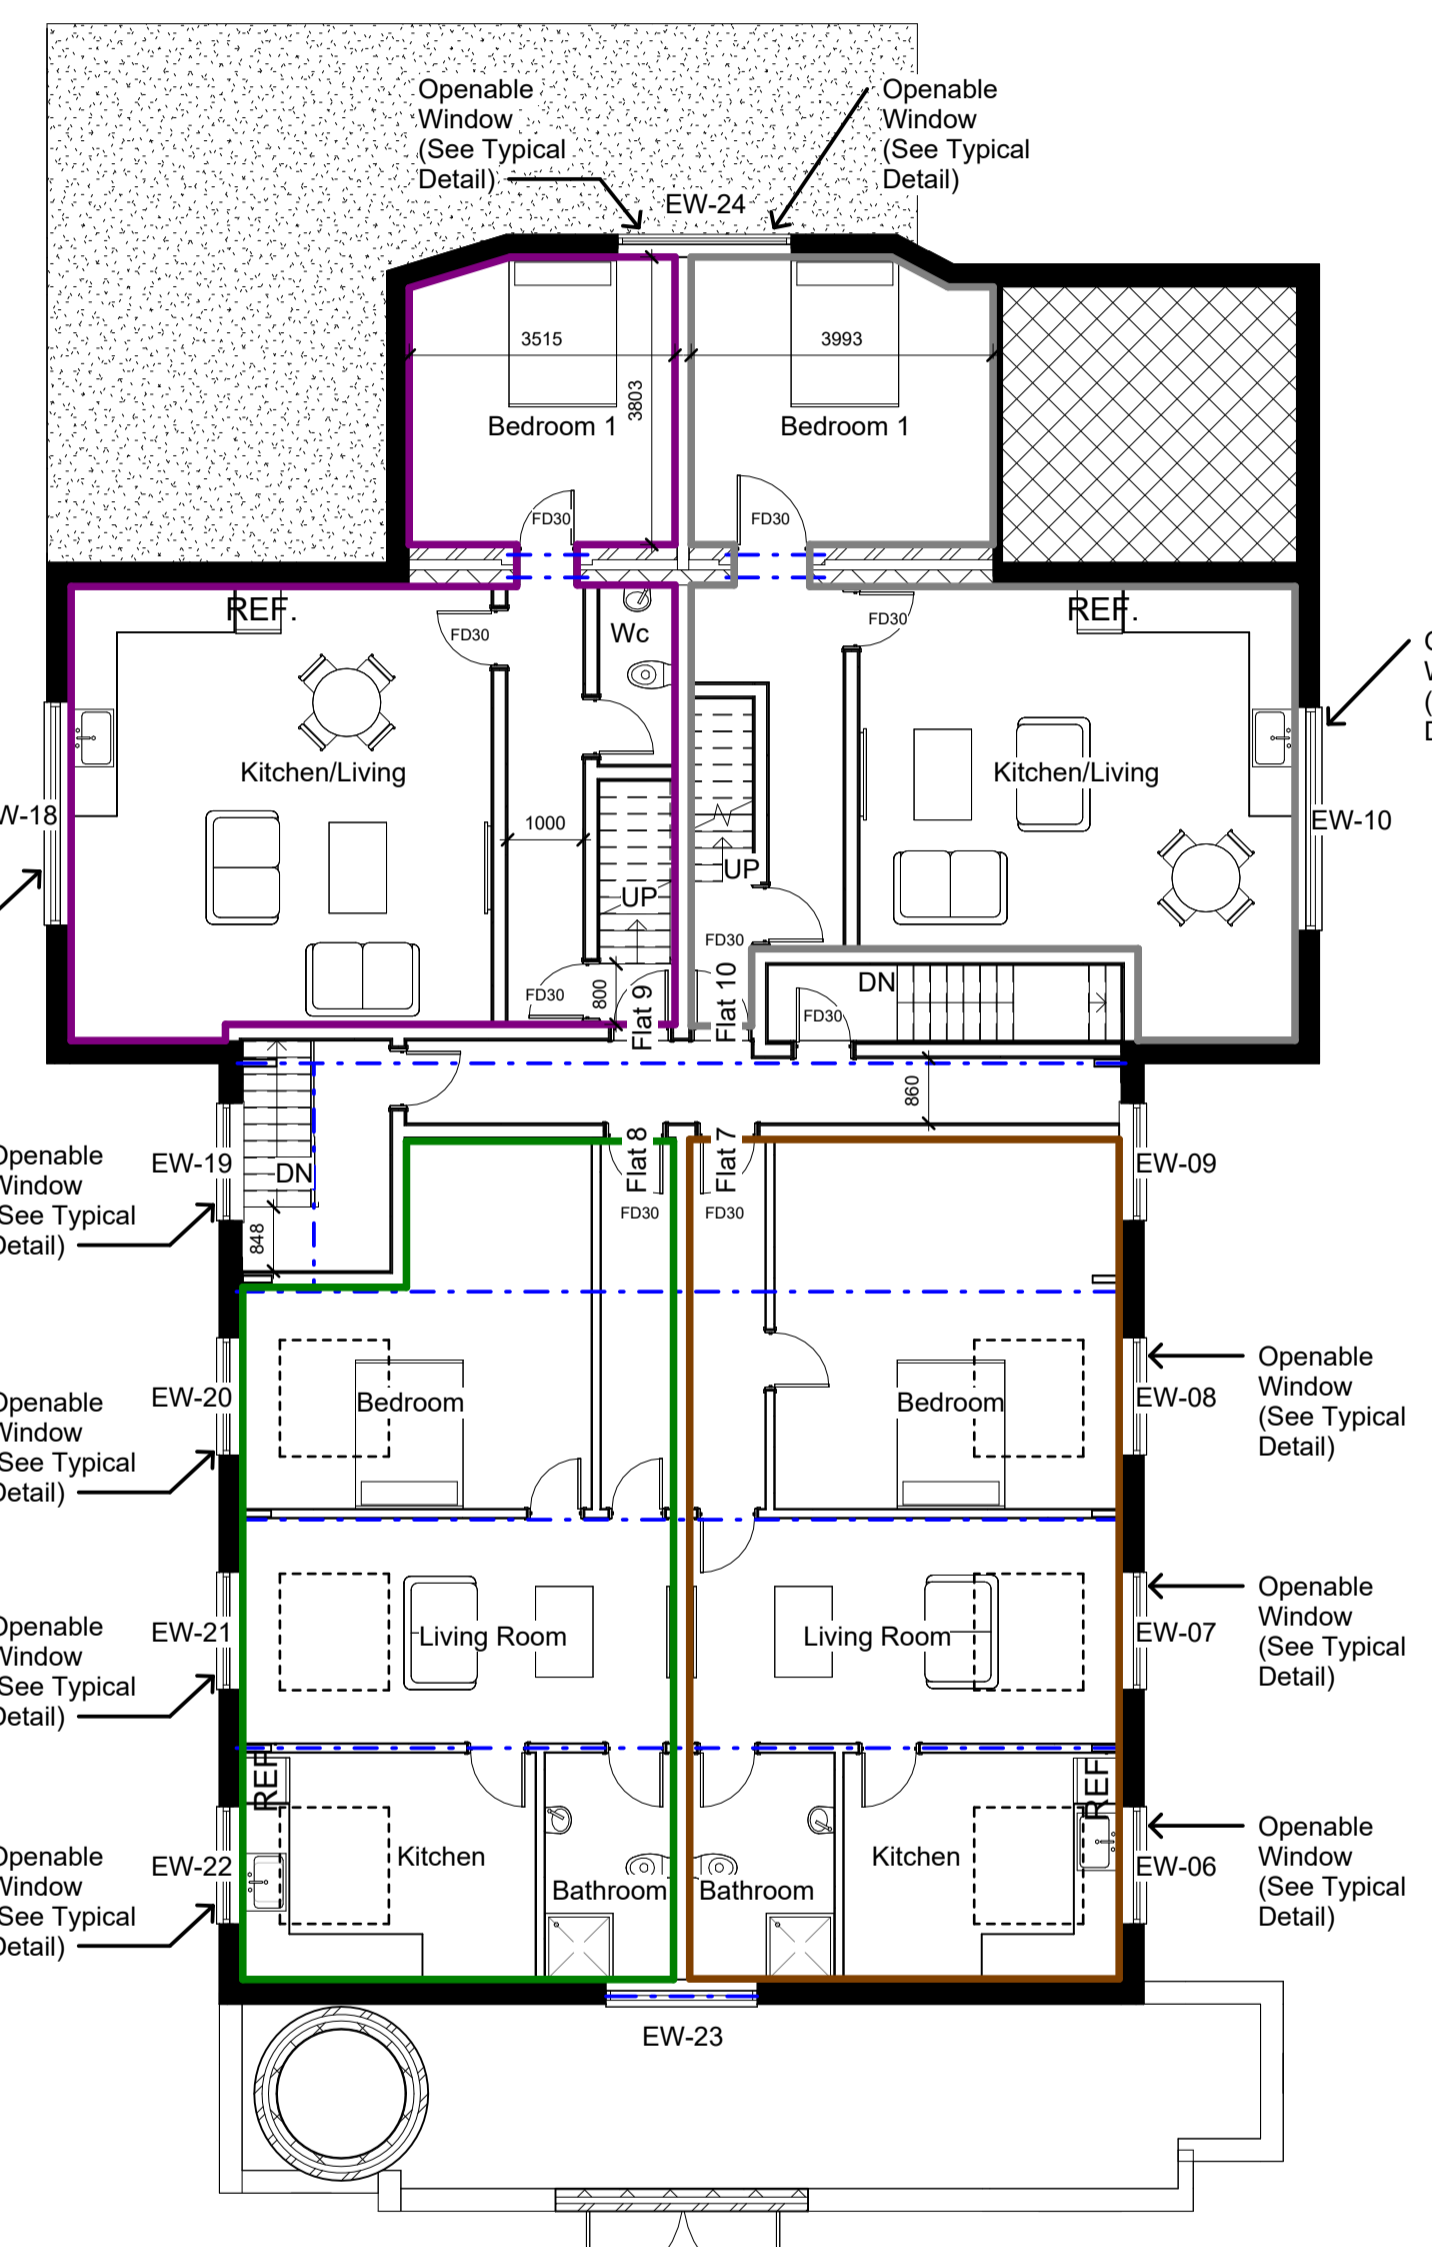

**Proposed First Floor**  
1 : 100

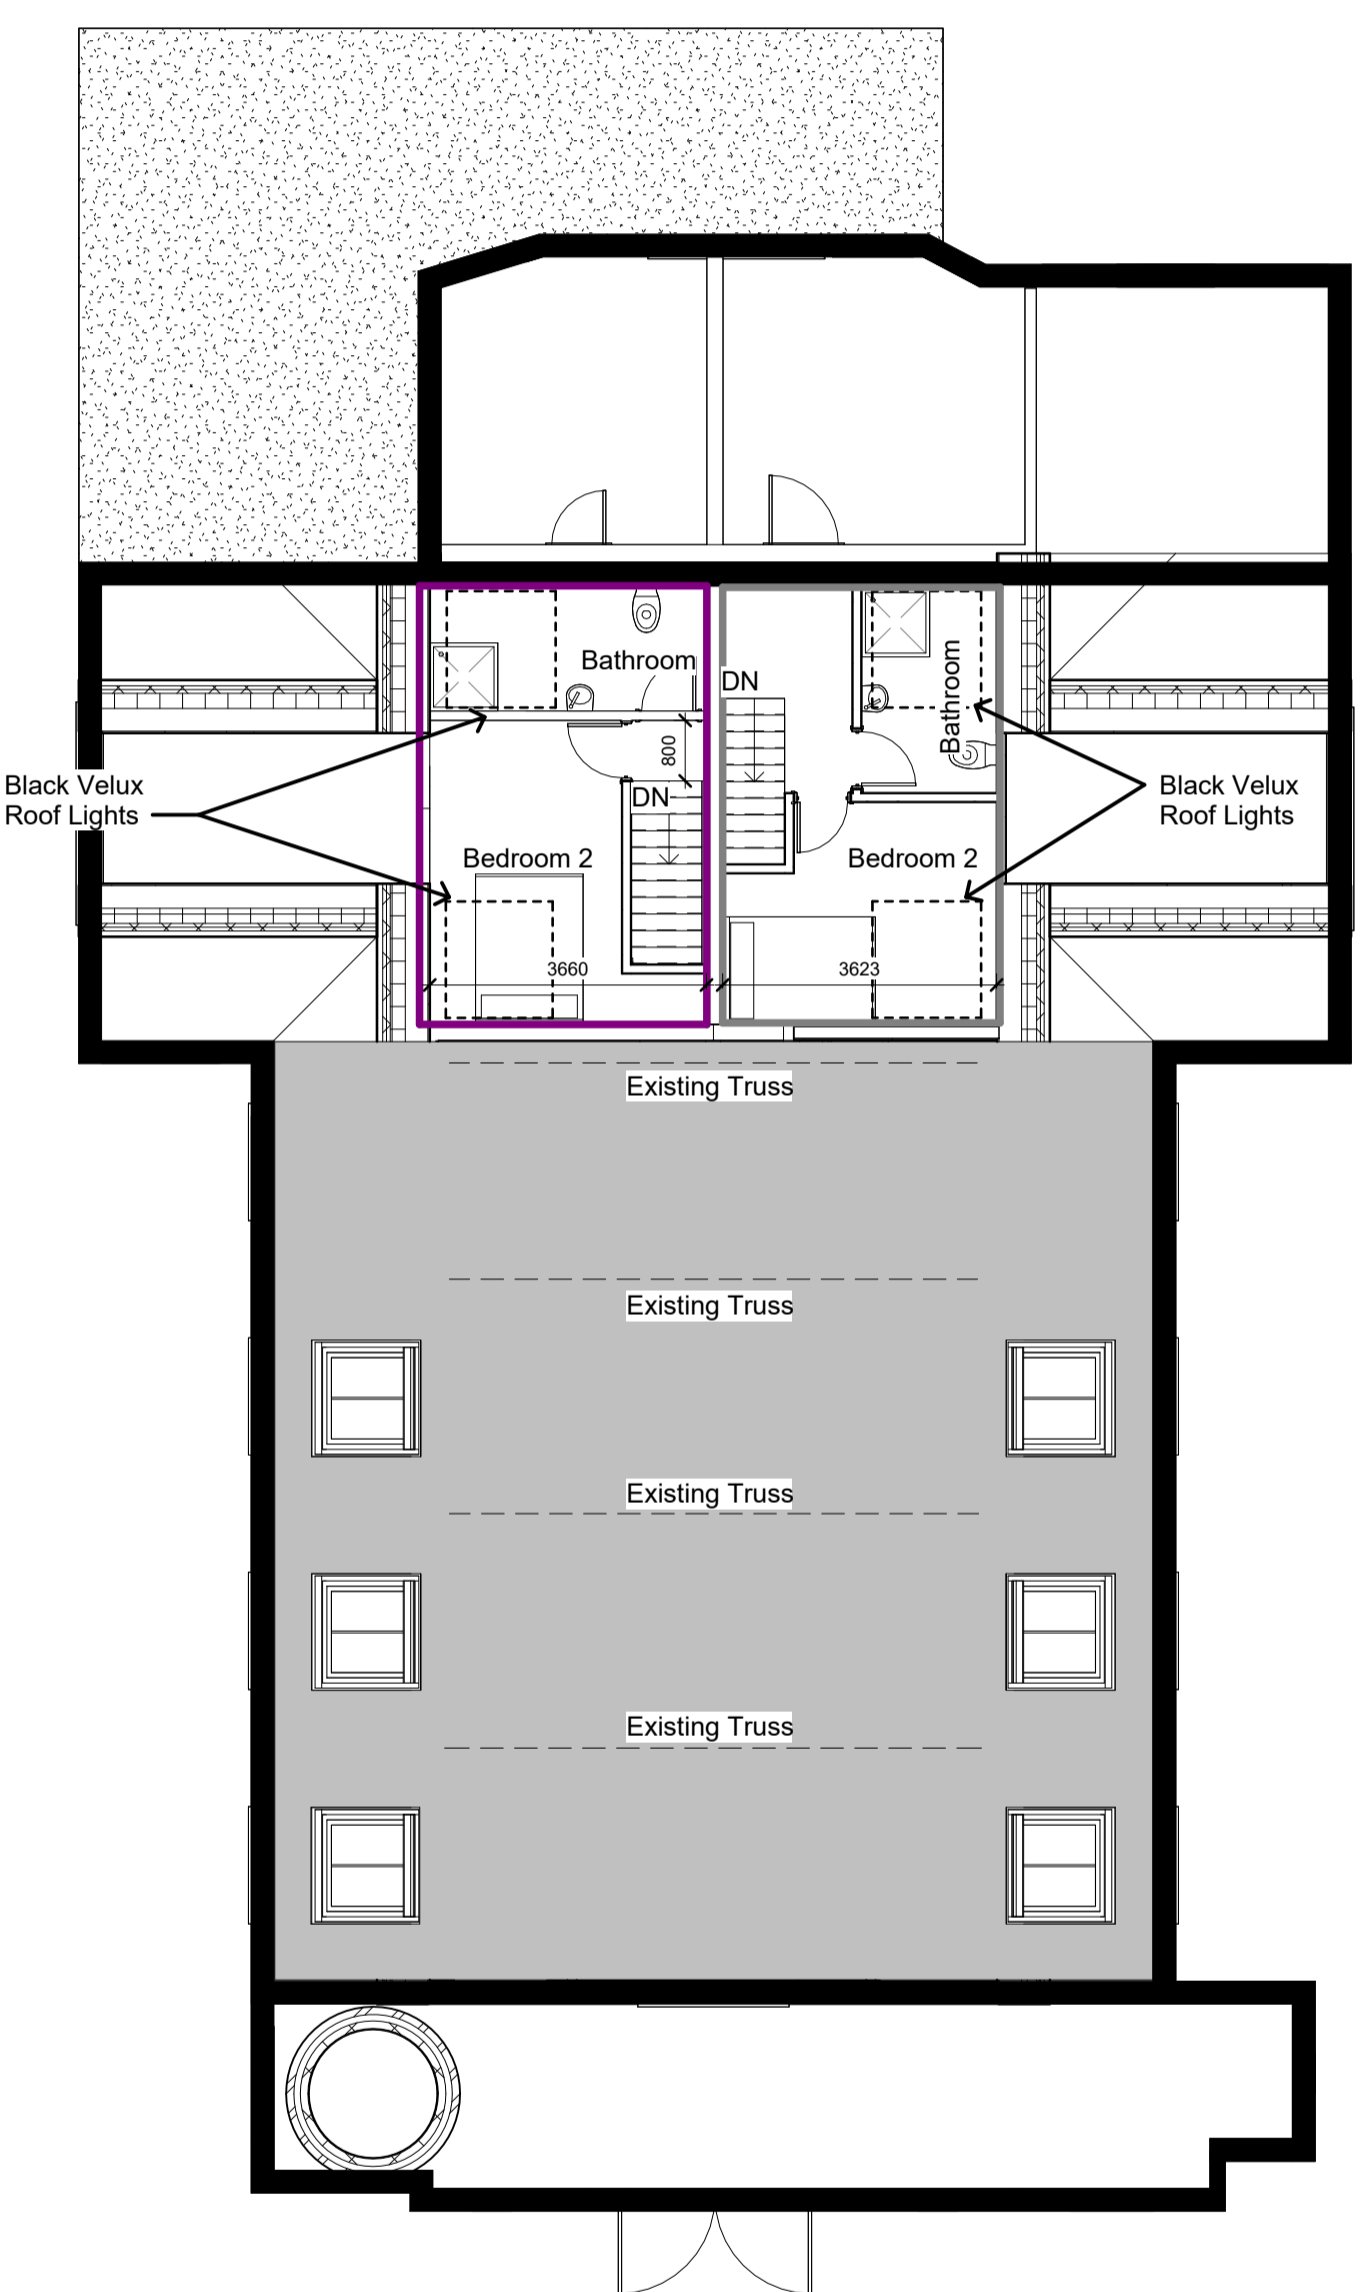

**Proposed Second Floor**  
1 : 100

**Note:**  
All Dimensions Are Approximate And TBC On Site



<b>Project Name</b> Waverley Church, Waverley Road, Huddersfield, HD1 5NA	
<b>Drawing Title:</b> Option 4-Proposed Layout	
<b>Drawing Number:</b> TR-A23-0802-005	<b>Scale:</b> 1 : 100@A1
<b>Date:</b> 23/07/24	<b>Revision:</b> G
<b>Drawn By:</b> AM	<b>Checked by:</b> JA
<b>Reason For Issue:</b> Planning	