

Dwelling Site Plan as Proposed

Drawing Title/Issue

J Pullan & S Langan

Garage (partly within Conservation Area)
Client

Alterations to Garden and Double Detached

Side Extension, Formation of Parking Deck,

40 Underbank End Road, Holmfirth, HD9 1ES.
Project

[illegible]

Registered in England and Wales

Company Registration Number: 09898149 – Company

www.paulmathewsarchitectural.co.uk

paul@paulmat


07946872

Holmfirth


Brow Lane

Malkin Far


ARCHITECTURE | PLANNING | DESIGN

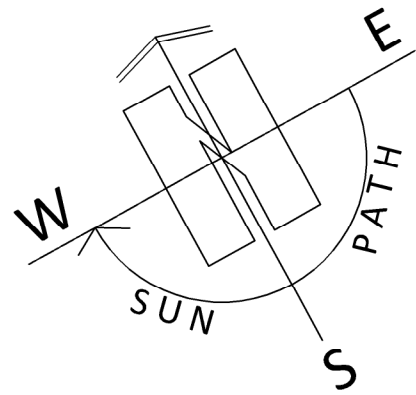

Site Plan as Proposed

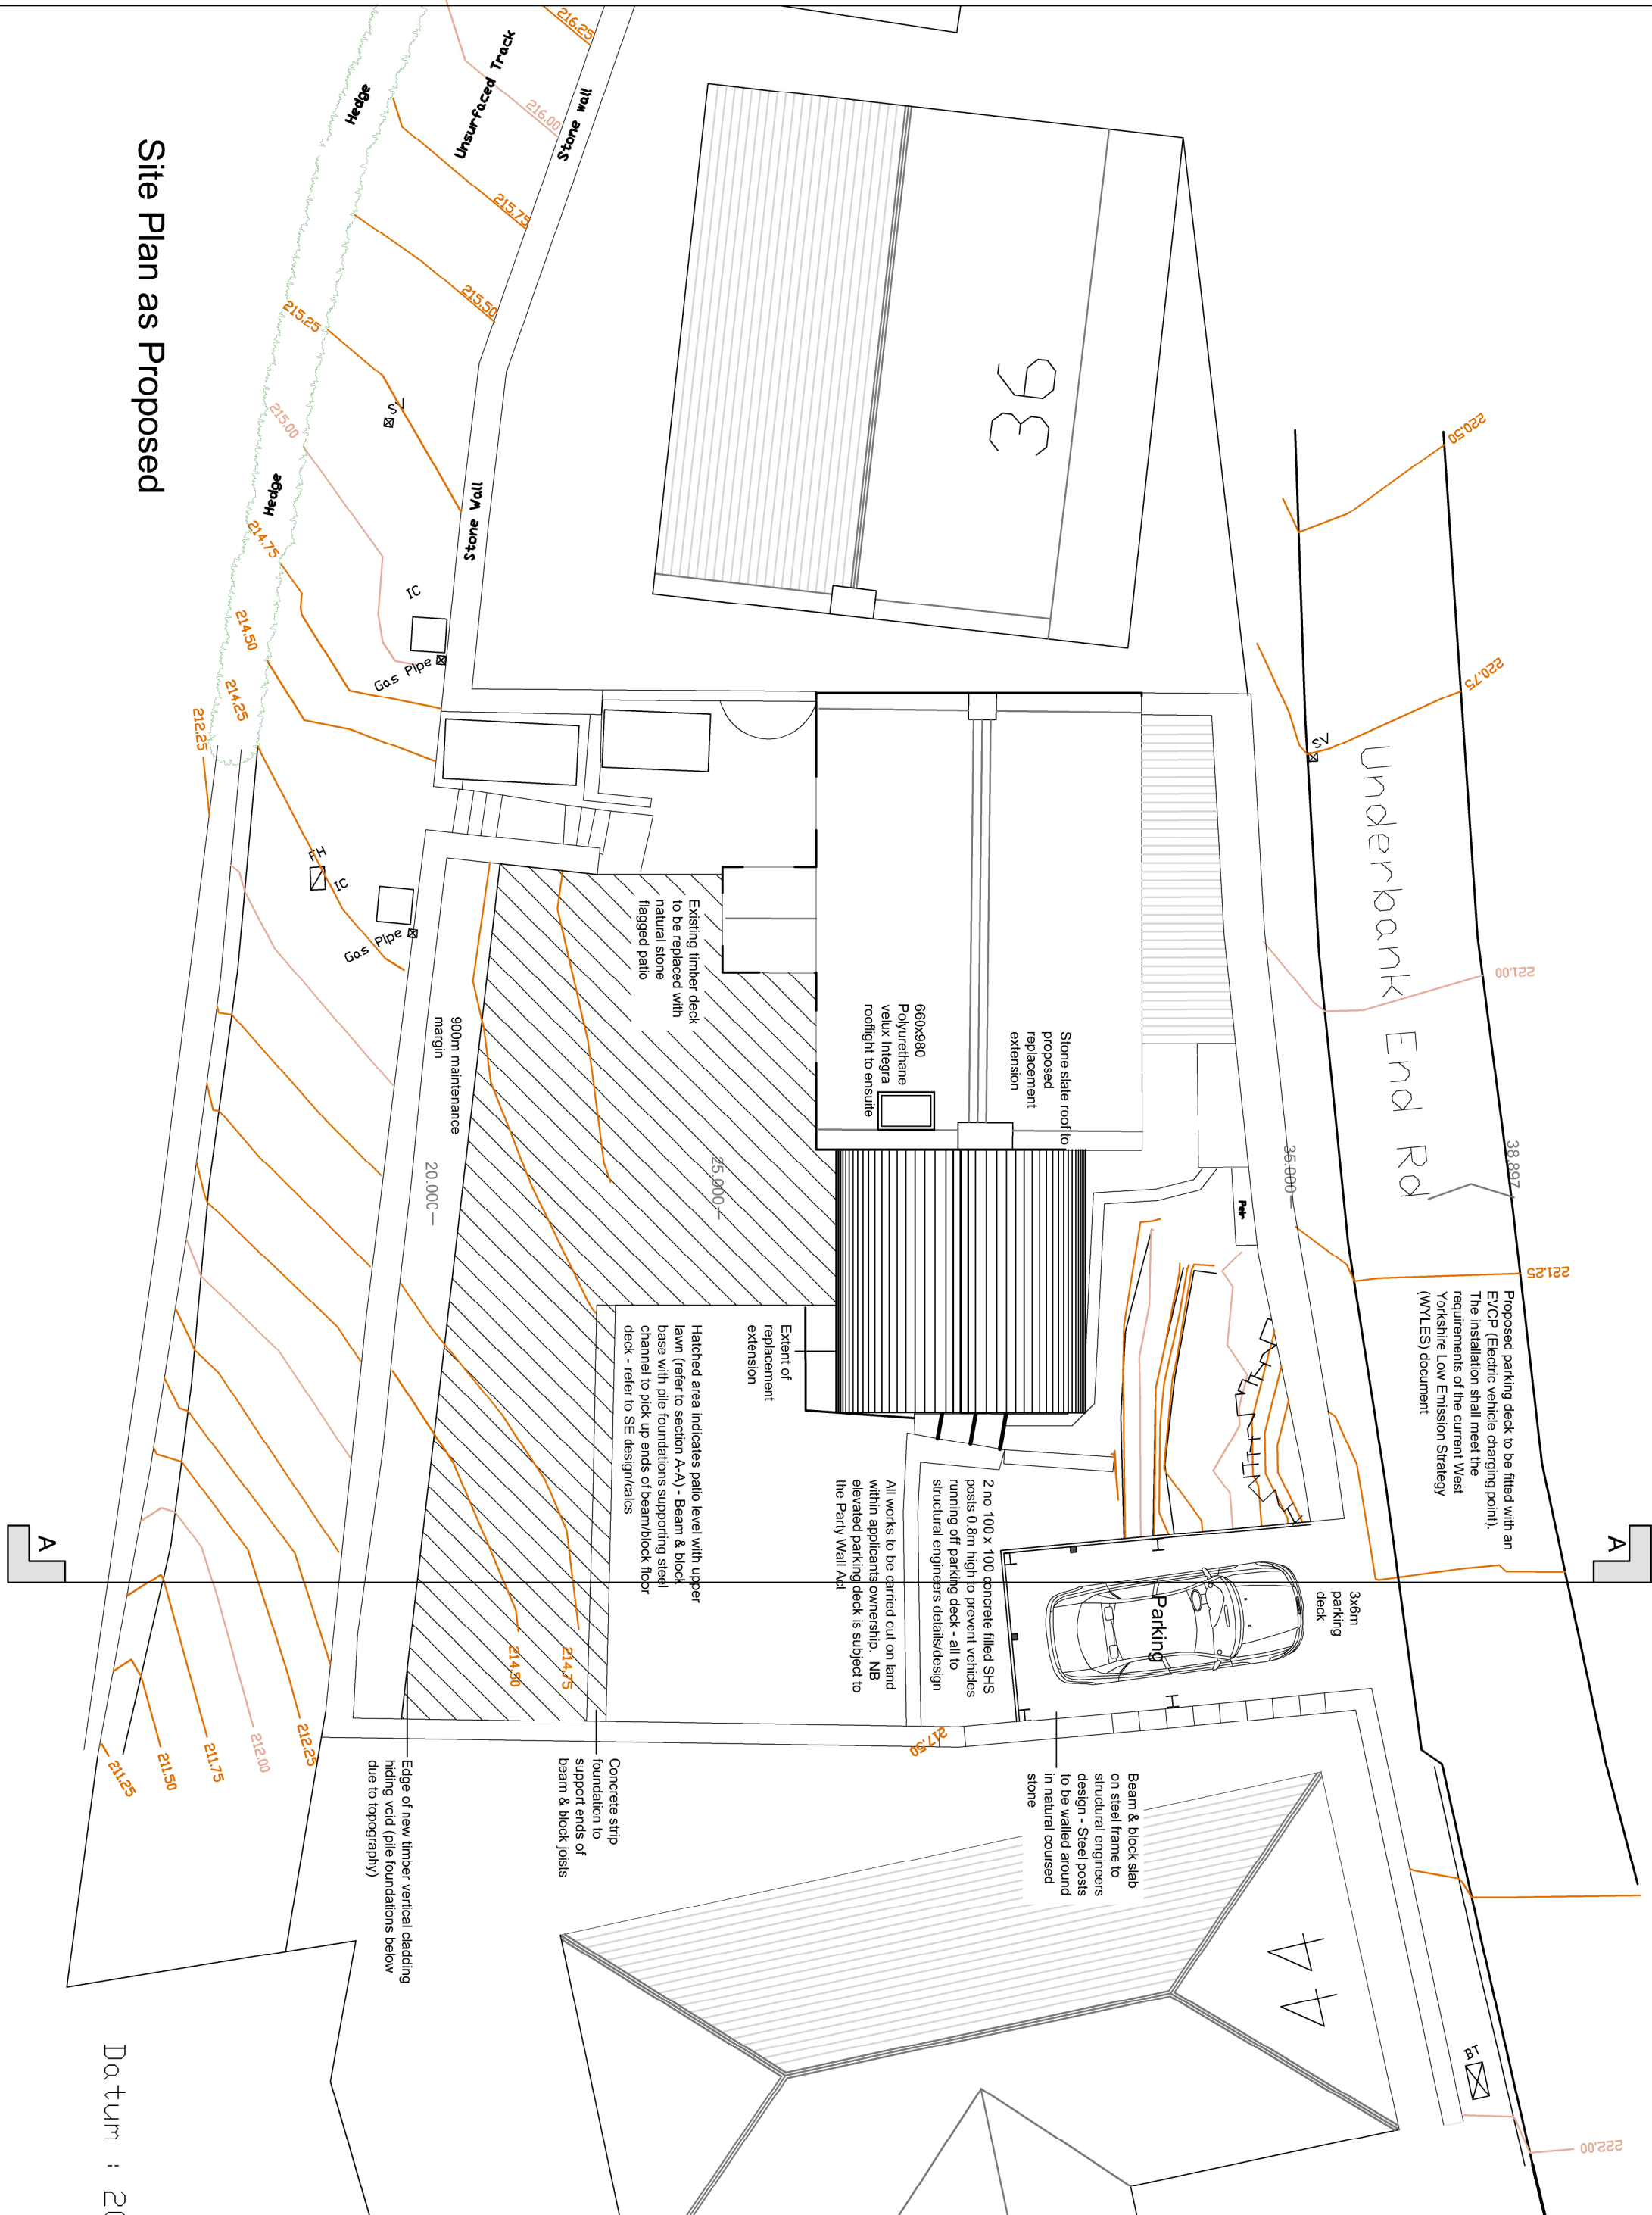

Datum : 206.00

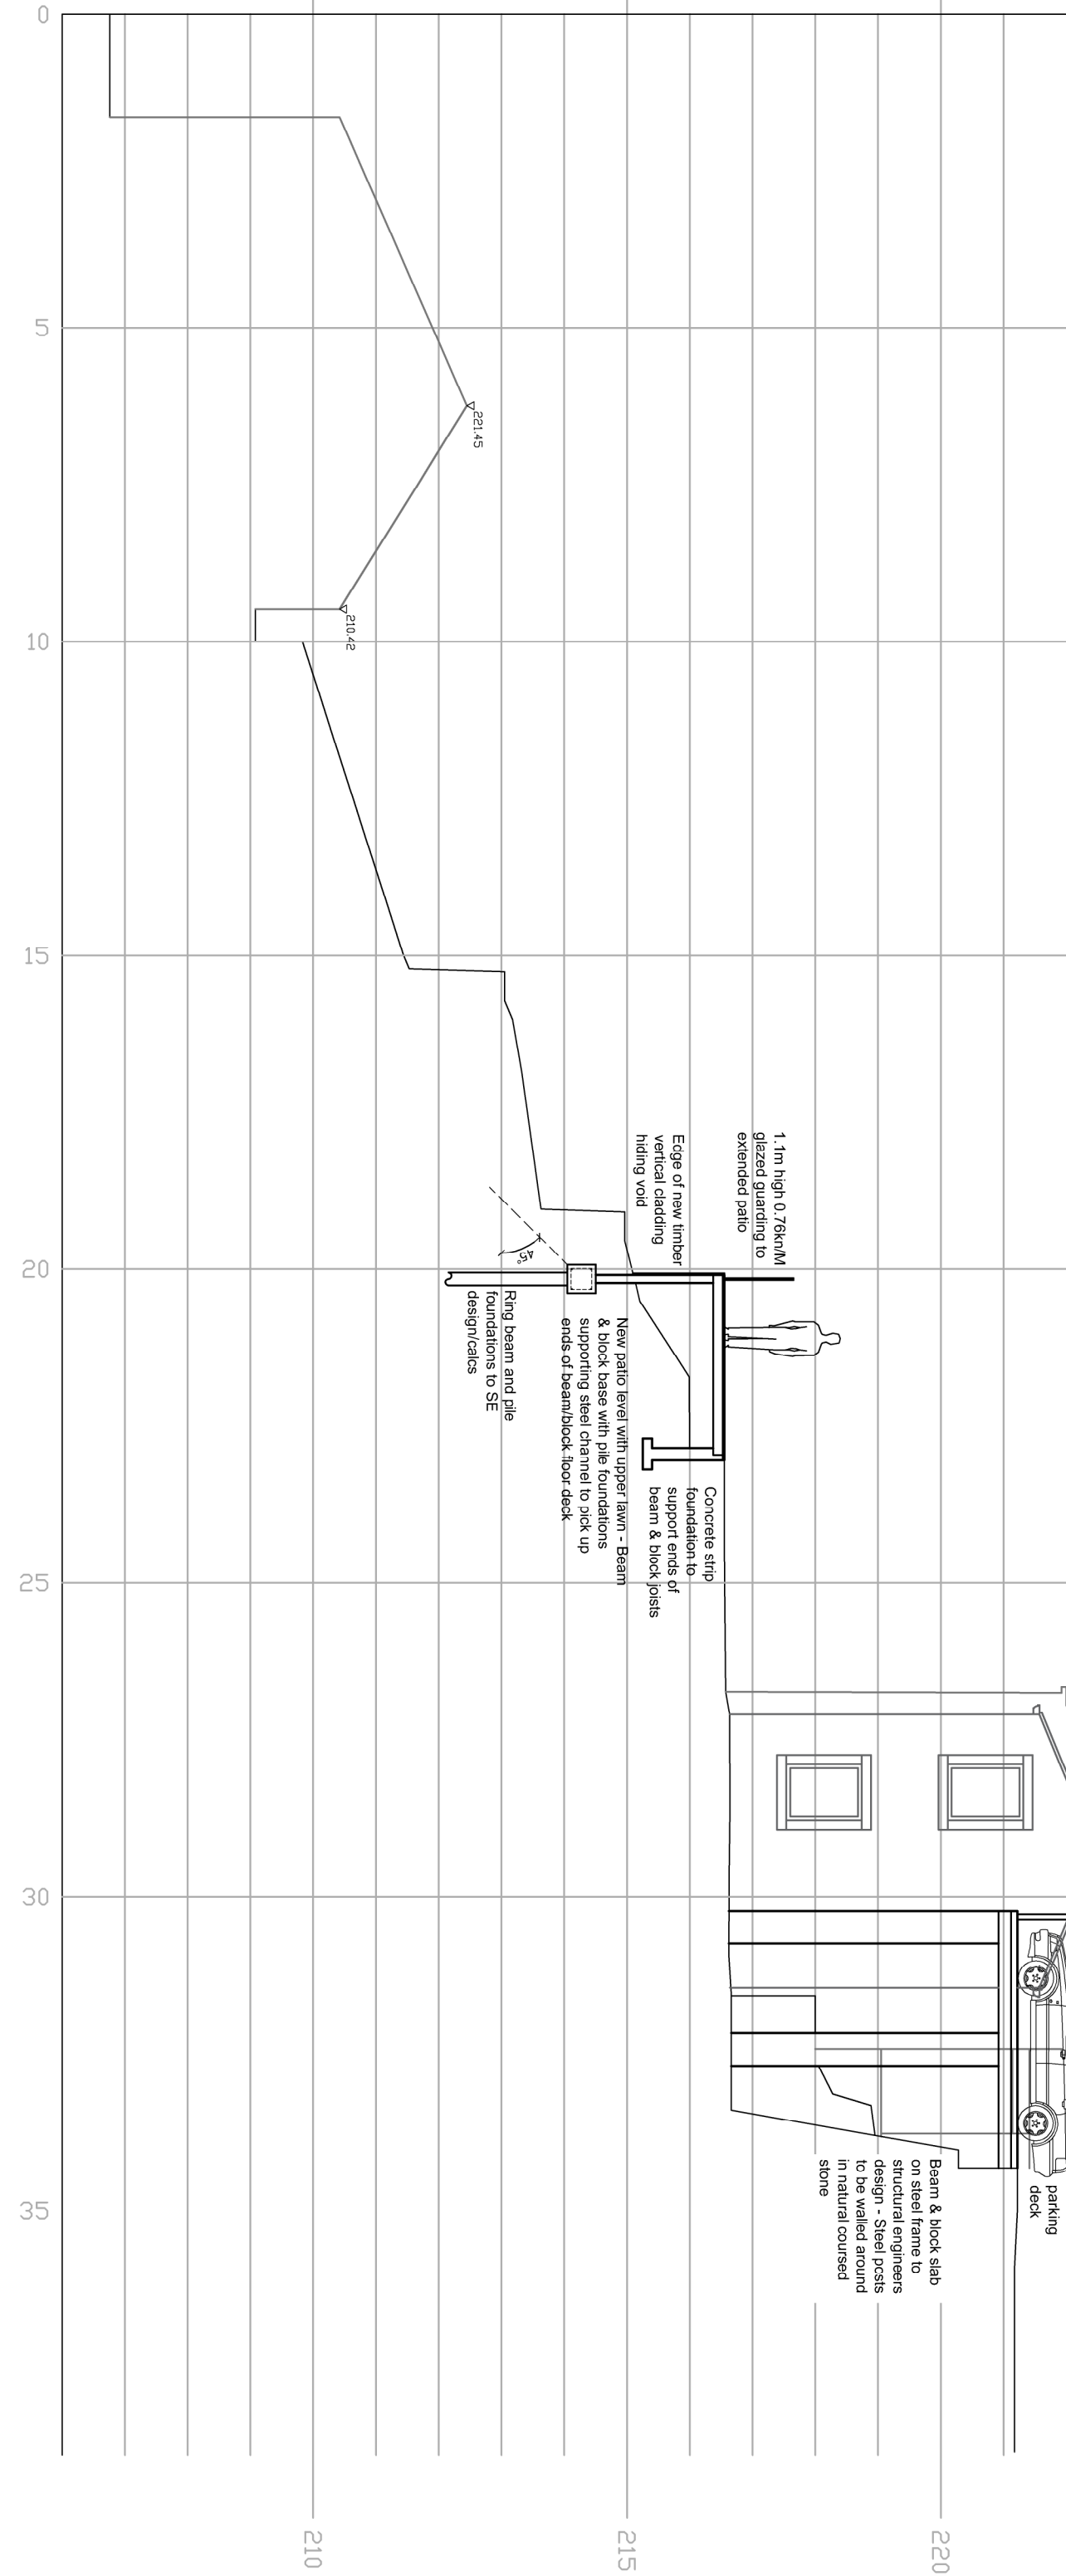

Section A-A as Proposed



Section A-A as Existing