

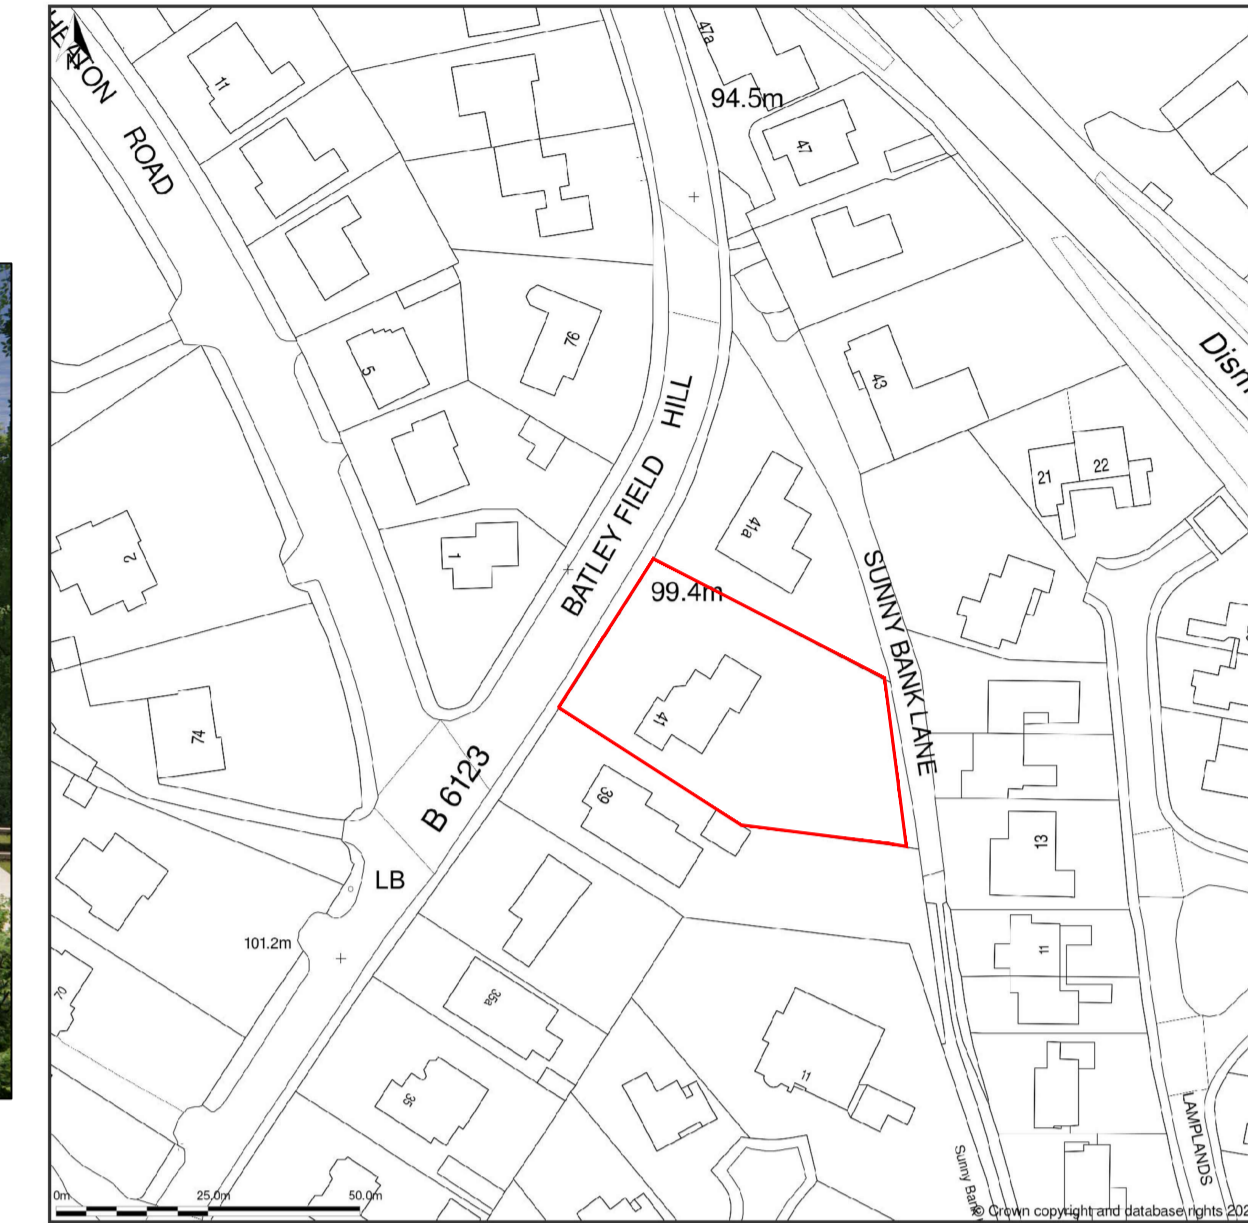
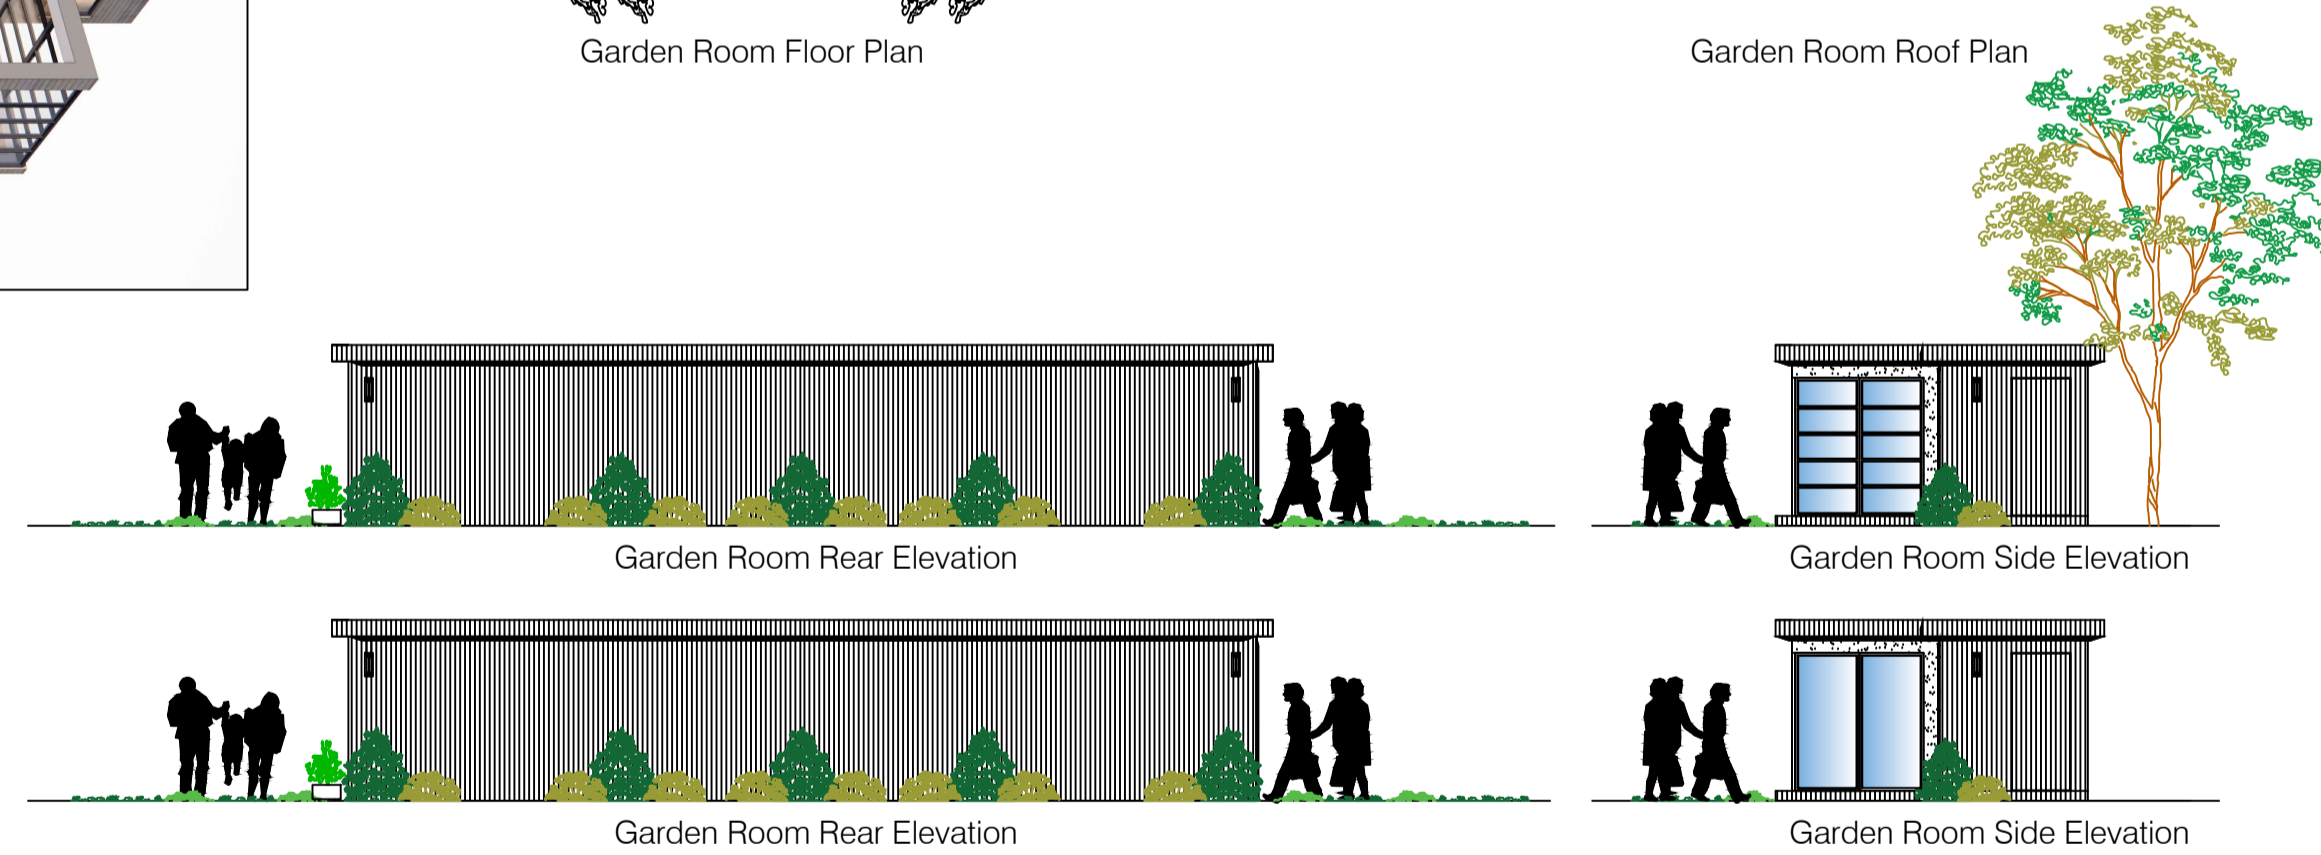
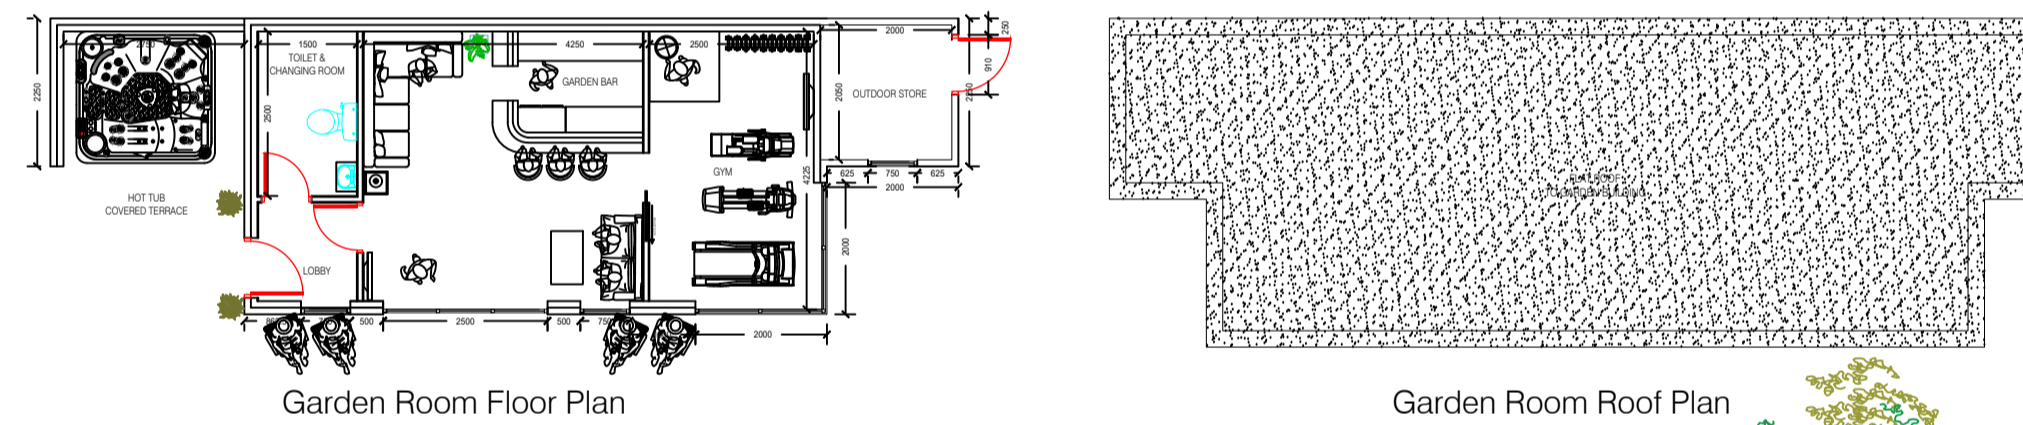


41. Batley Field Hill, Upper Batley, Batley, Kirklees, WF17 0BE

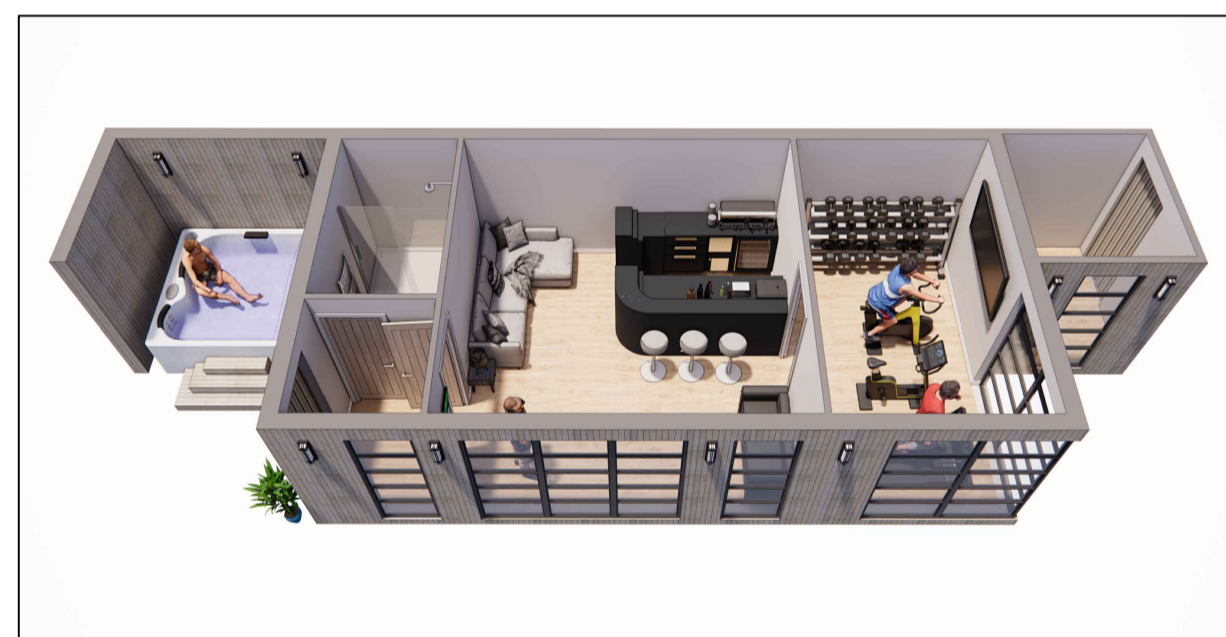

SITE LOCATION PLAN @ 1:1250 SCALE

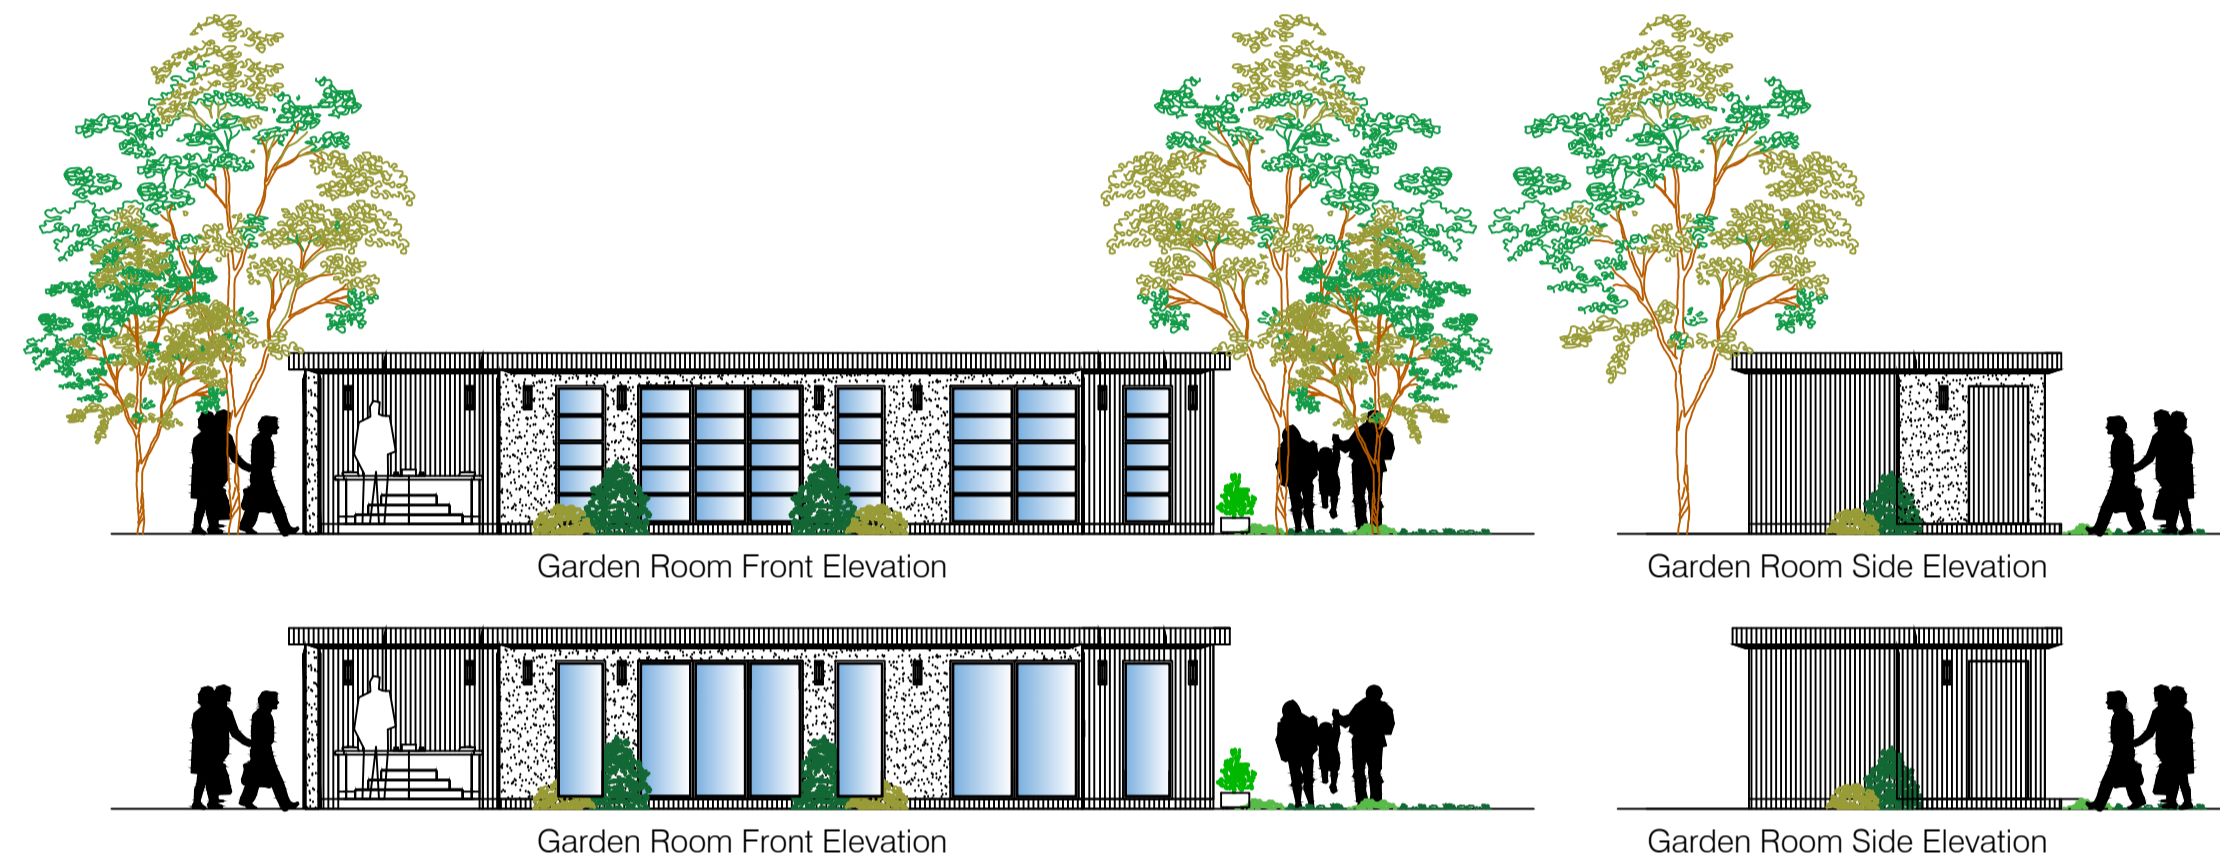

- Architectural design
- Planning & Building Regulations
- Landscape architecture
- 3D Visualisation & model making

CLIENT
MR.USAMAH.&.MRS.SOPHIE.BHAMJI

41 .BATLEY.FIELD.HILL,
BATLEY,WEST.YORKSHIRE
WF17.0BE

DRAWING OF
PROPOSED.EXTENSIONS.TO.DWELLING
TO.REAR.FRONT.&.SIDE
LOFT.CONVERSION.GARAGE.CHANGES
GATE.&.DRIVE&.INTERNAL.ALTERATIONS
PROPOSED.GARDEN.PLAN.&.ELEVATIONS

drawing no	rev	date
DWG-002PD	B	DEC-23
scale	drawn	checked by
1:115@.A1	SMT	USB
		checked date
		DEC-23