

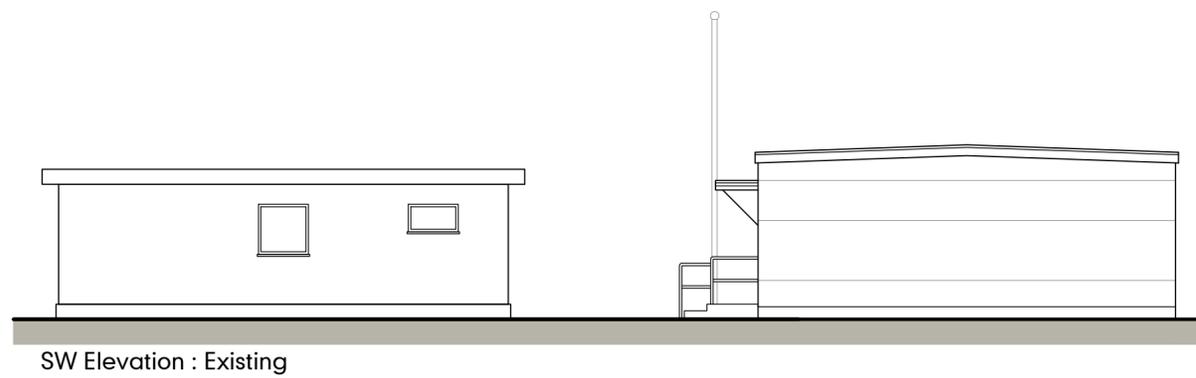
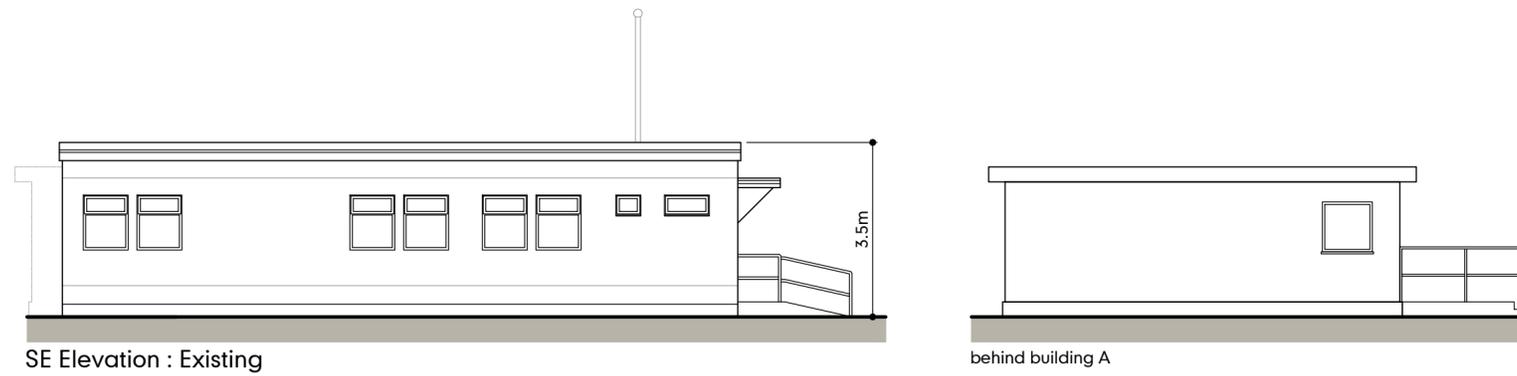


notes  
~~Do not scale from this drawing — use stated levels and dimensions only.~~  
~~If in doubt, contact Williams Architects Ltd.~~

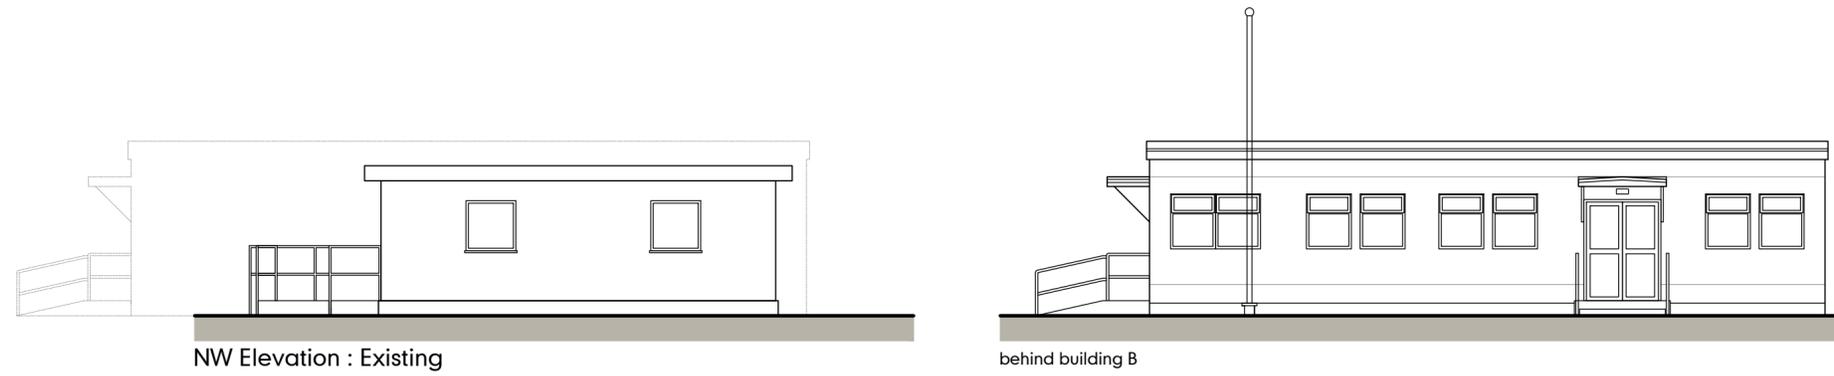

elevations : existing

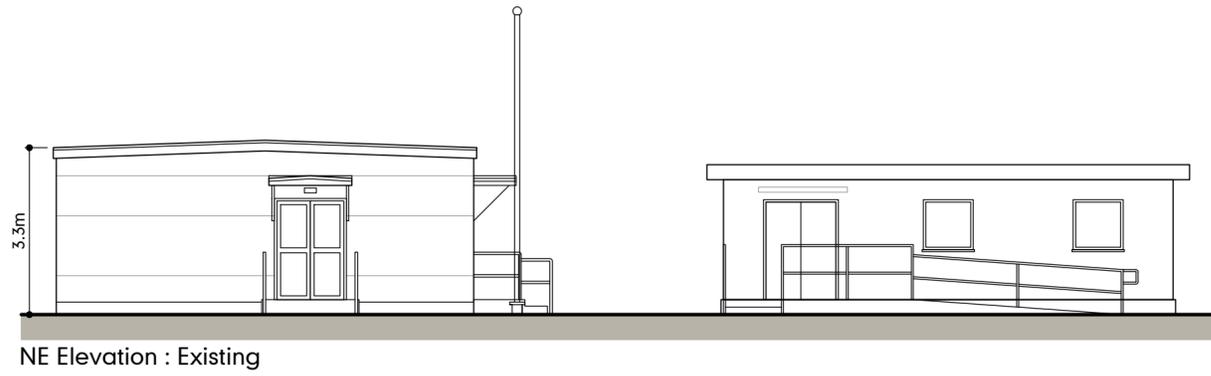

ver	notes	date
.03	Flagpole added.	11dec23
.02	Updated to show both existing buildings.	28nov23



Williams-Architects Ltd  
 Studio 8, The Garage Studios  
 41-45 St Mary's Gate  
 The Lace Market  
 Nottingham NG1 1PU  
 0115 945 5691  
 enquiries@williams-architects.co.uk  
 www.williams-architects.co.uk  
 Registered in England & Wales. N° 5096848

this drawing and its contents, on paper and as the originating data file, remain the copyright of Williams-Architects Ltd  
 © Williams-Architects Ltd, 2023

client	Integra Buildings Ltd	created	27sep23
project	CRFCA Mirfield	job N°	230711
title	elevations : existing	scale	1:100 @ A3