



notes
 -do not scale from this drawing -use stated levels and dimensions only-
 -in doubt-contact-williams-architects-ltd-

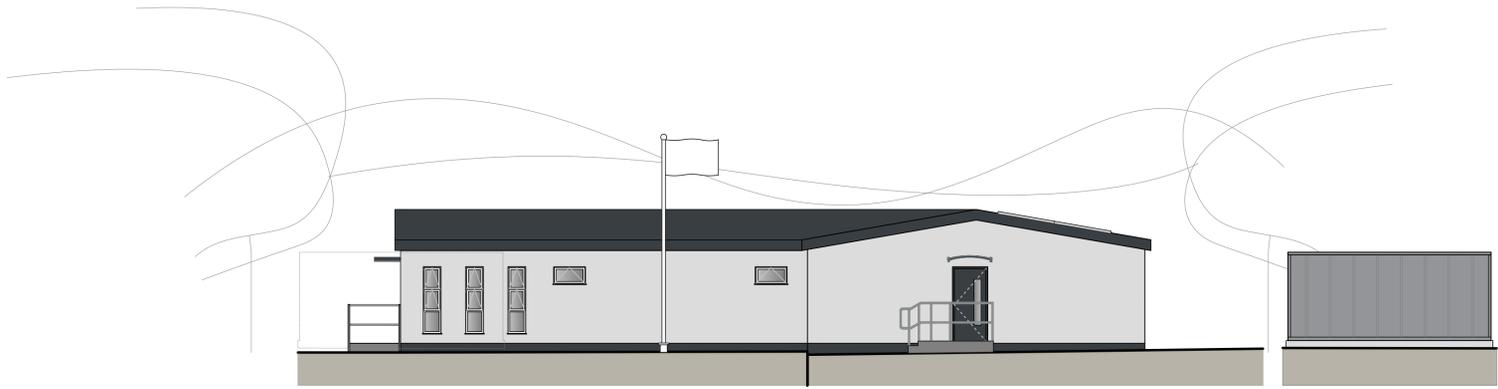


NE Elevation : Proposed

proposed new band store
(in front of new building)

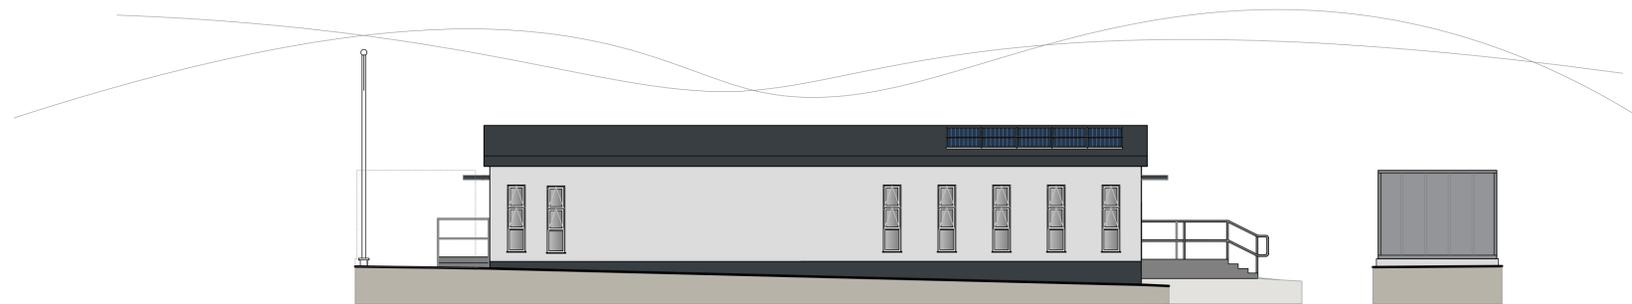


NW Elevation : Proposed

proposed new band store
(behind new building)

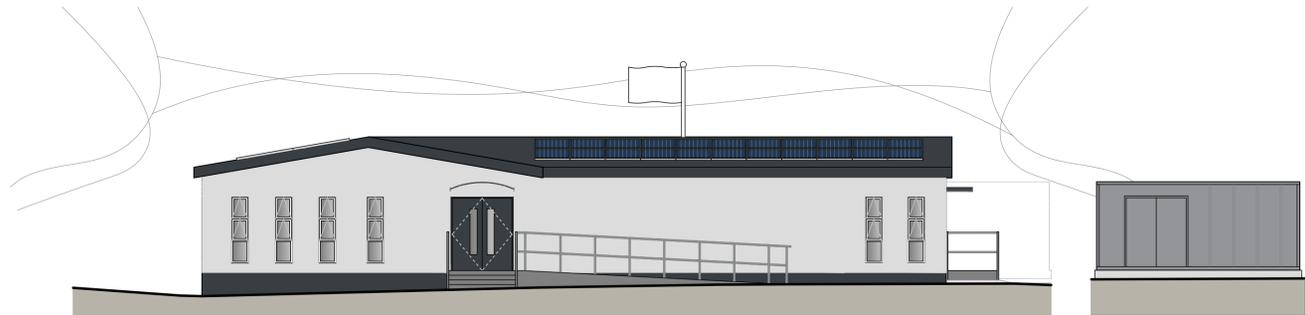

SW Elevation : Proposed

behind new building

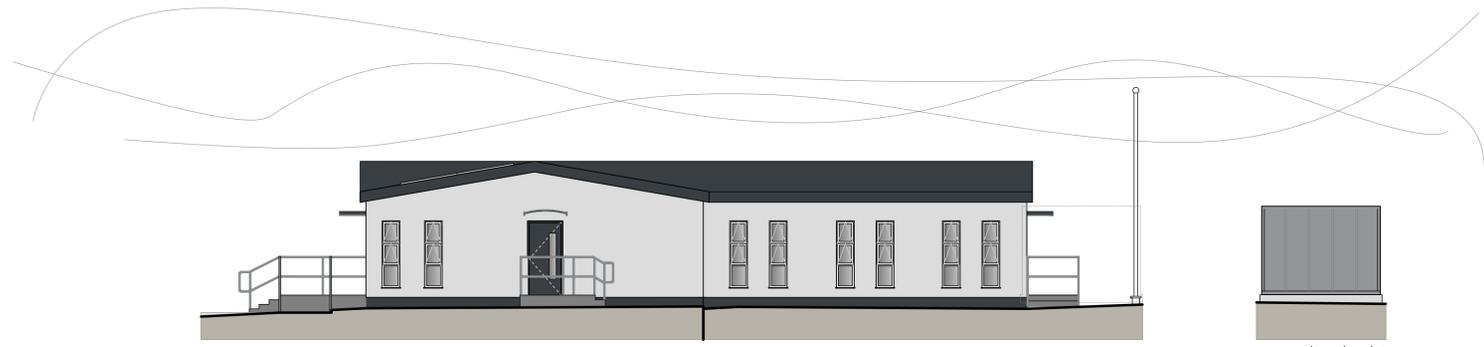

SE Elevation : Proposed

proposed new band store
(in front of new building)

elevations : as proposed



ver	notes	date
04	Roof ridge reconfigured, PV panels updated, and 2nd windows omitted.	05sep24
03	Updated to latest layout: flagpole repositioned.	09apr24
02	Updated to latest layout.	11dec23



Williams-Architects Ltd
 Studio 8, The Garage Studios
 41-45 St Mary's Gate
 The Lace Market
 Nottingham NG1 1PU
 0115 945 5691
 enquires@williams-architects.co.uk
 www.williams-architects.co.uk
 Registered in England & Wales, N° 509888

this drawing and its contents, on paper and as the originating data file, remain the copyright of Williams-Architects Ltd
 © Williams-Architects Ltd, 2024

client	Integra Buildings Ltd	created	28nov23
project	CRFCA Mirfield	job N°	230711
title	elevations : proposed	scale	1:100 @ A2