


NOTE  
 MATERIALS TO MATCH EXISTING  
 THESE NOTES DO NOT COMPRISE A FULL SPECIFICATION  
 THEY ARE FOR GENERAL GUIDANCE ONLY AND THEIR  
 PRIMARY FUNCTION IS TO ASSIST LOCAL AUTHORITY  
 OFFICERS IN DETERMINING BUILDING REGULATION COMPLIANCE.  
 ALL DIMENSIONS MUST BE CHECKED ON SITE PRIOR TO WORKS  
 STARTING.  
 ALL WORKS MUST BE CARRIED OUT IN ACCORDANCE WITH  
 CURRENT BUILDING REGULATIONS, CODES OF PRACTICE AND  
 PLANNING OFFICERS REQUIREMENTS.  
 ALL MATERIALS MUST COMPLY WITH CURRENT BRITISH STANDARDS  
 IN SITUATIONS USED.

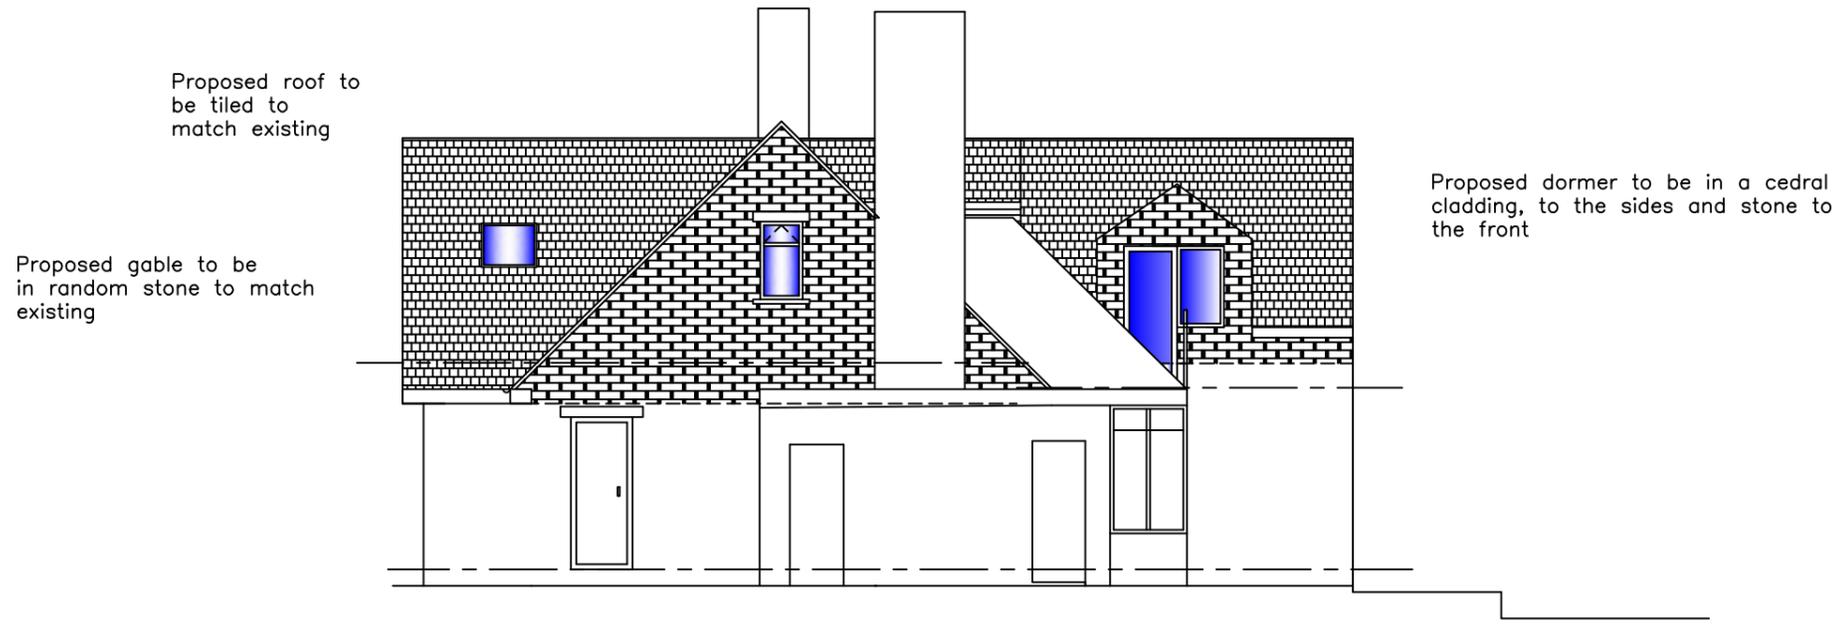

**Proposed Side Elevation- East**

1:100



**Proposed Side Elevation- West**

MIRFIELD DESIGNS  
 Planning & Building Control Services

Tel: 07877959728  
 Email: mirfelddesigns@gmail.com

Client		Mr & Mrs Pitman	
Job		371 Halifax Road Liversedge	
Title		Proposed Side Elevations	
Drawn By	RK	Date	Nov 2023
Eng. Check		Scale	1:100
Tech. Check			
Drawing No.		Rev.	
2023 / 436 / 04			