




Existing

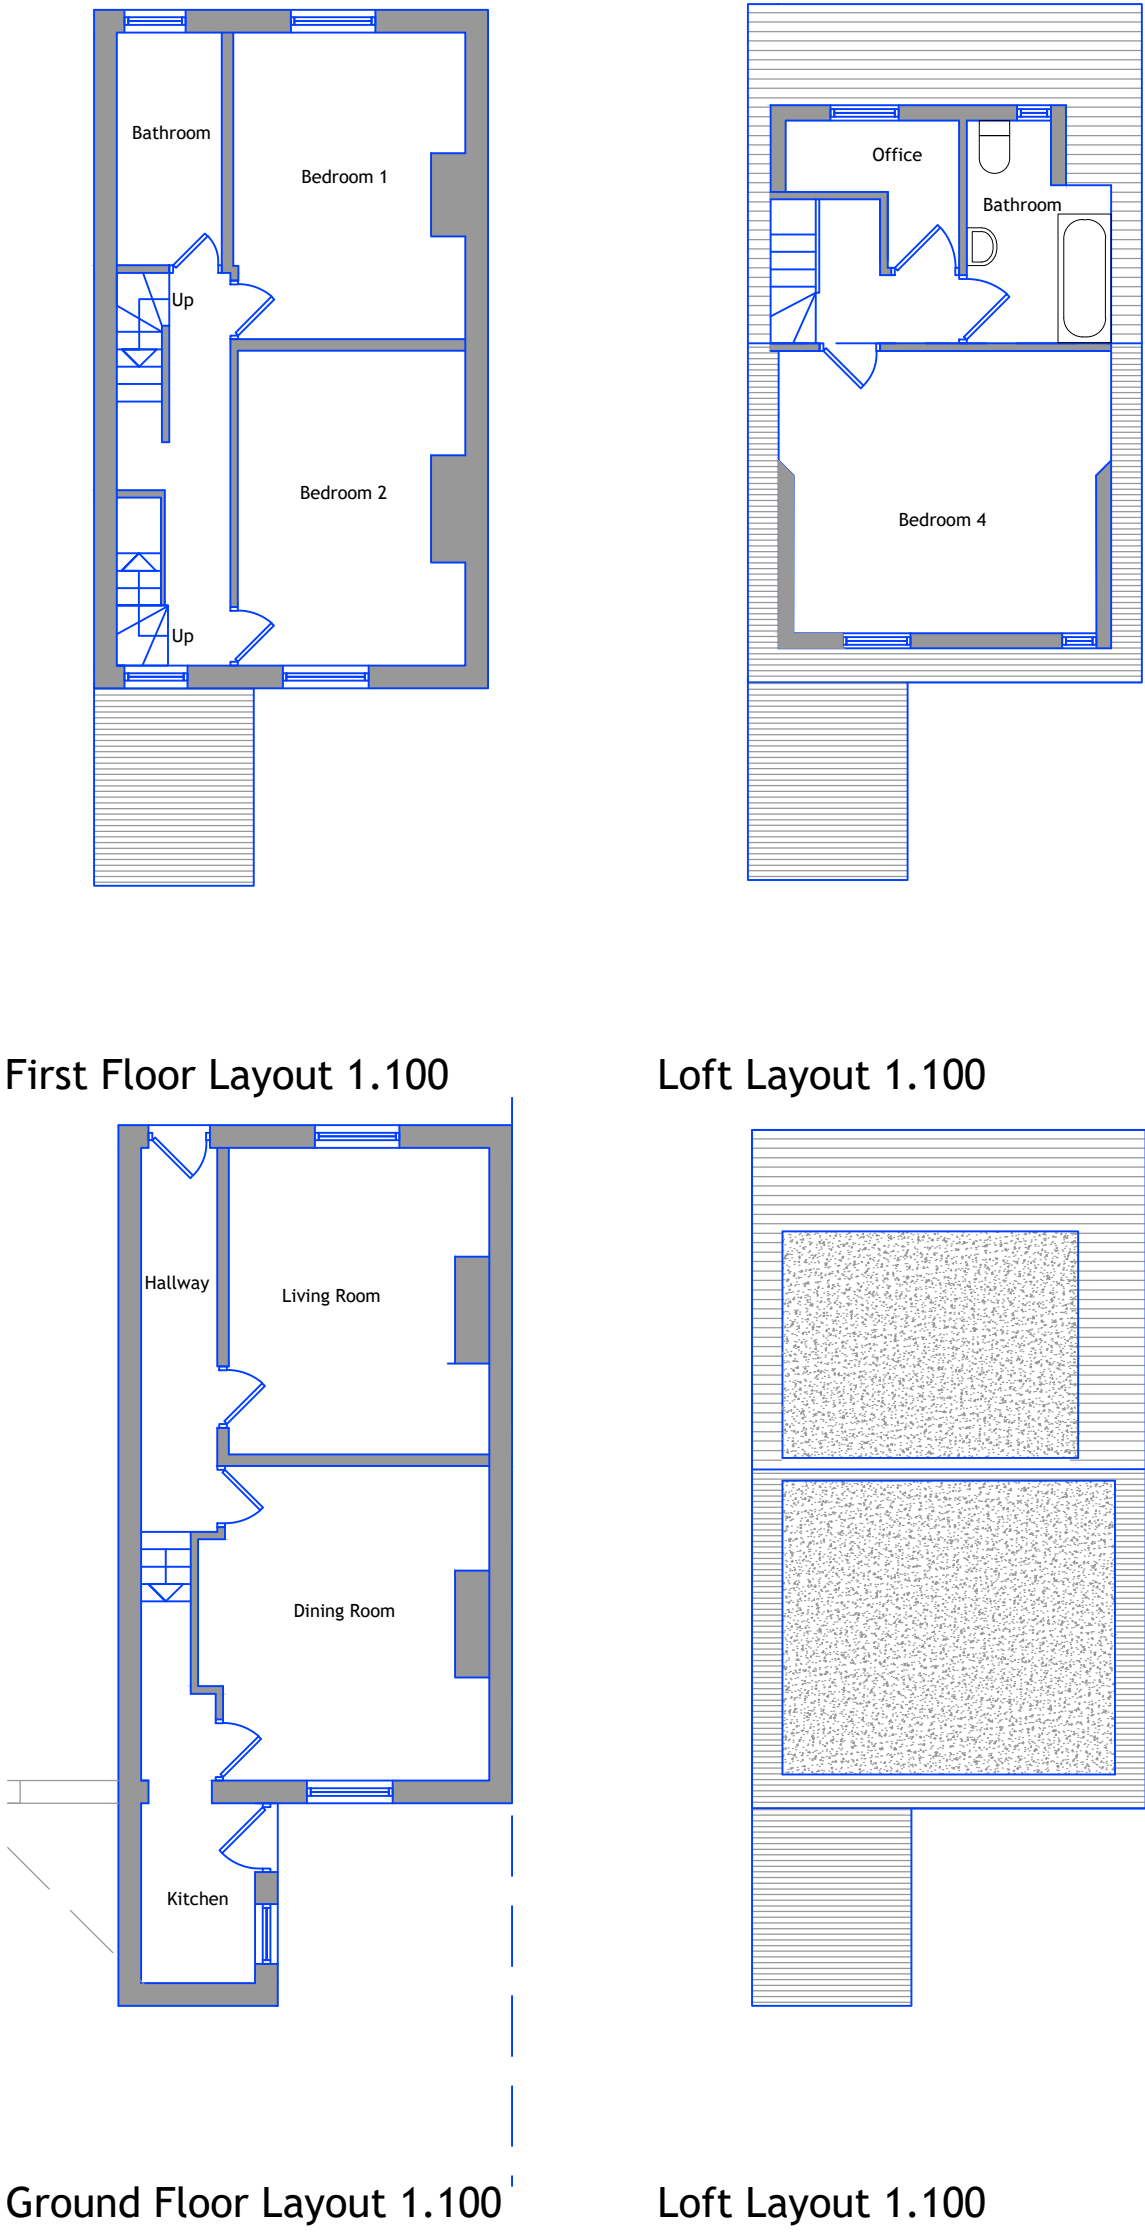


Proposed



Written dimensions on these drawings shall take precedence over scaled dimensions. Contractors shall verify and be responsible for all dimensions and conditions on the project and UHD Architectural Services must be notified of any variations from the dimensions and conditions shown by these drawings prior to commencement of any work. All contractors are deemed to have made themselves aware of site conditions prior to entering into any contract.

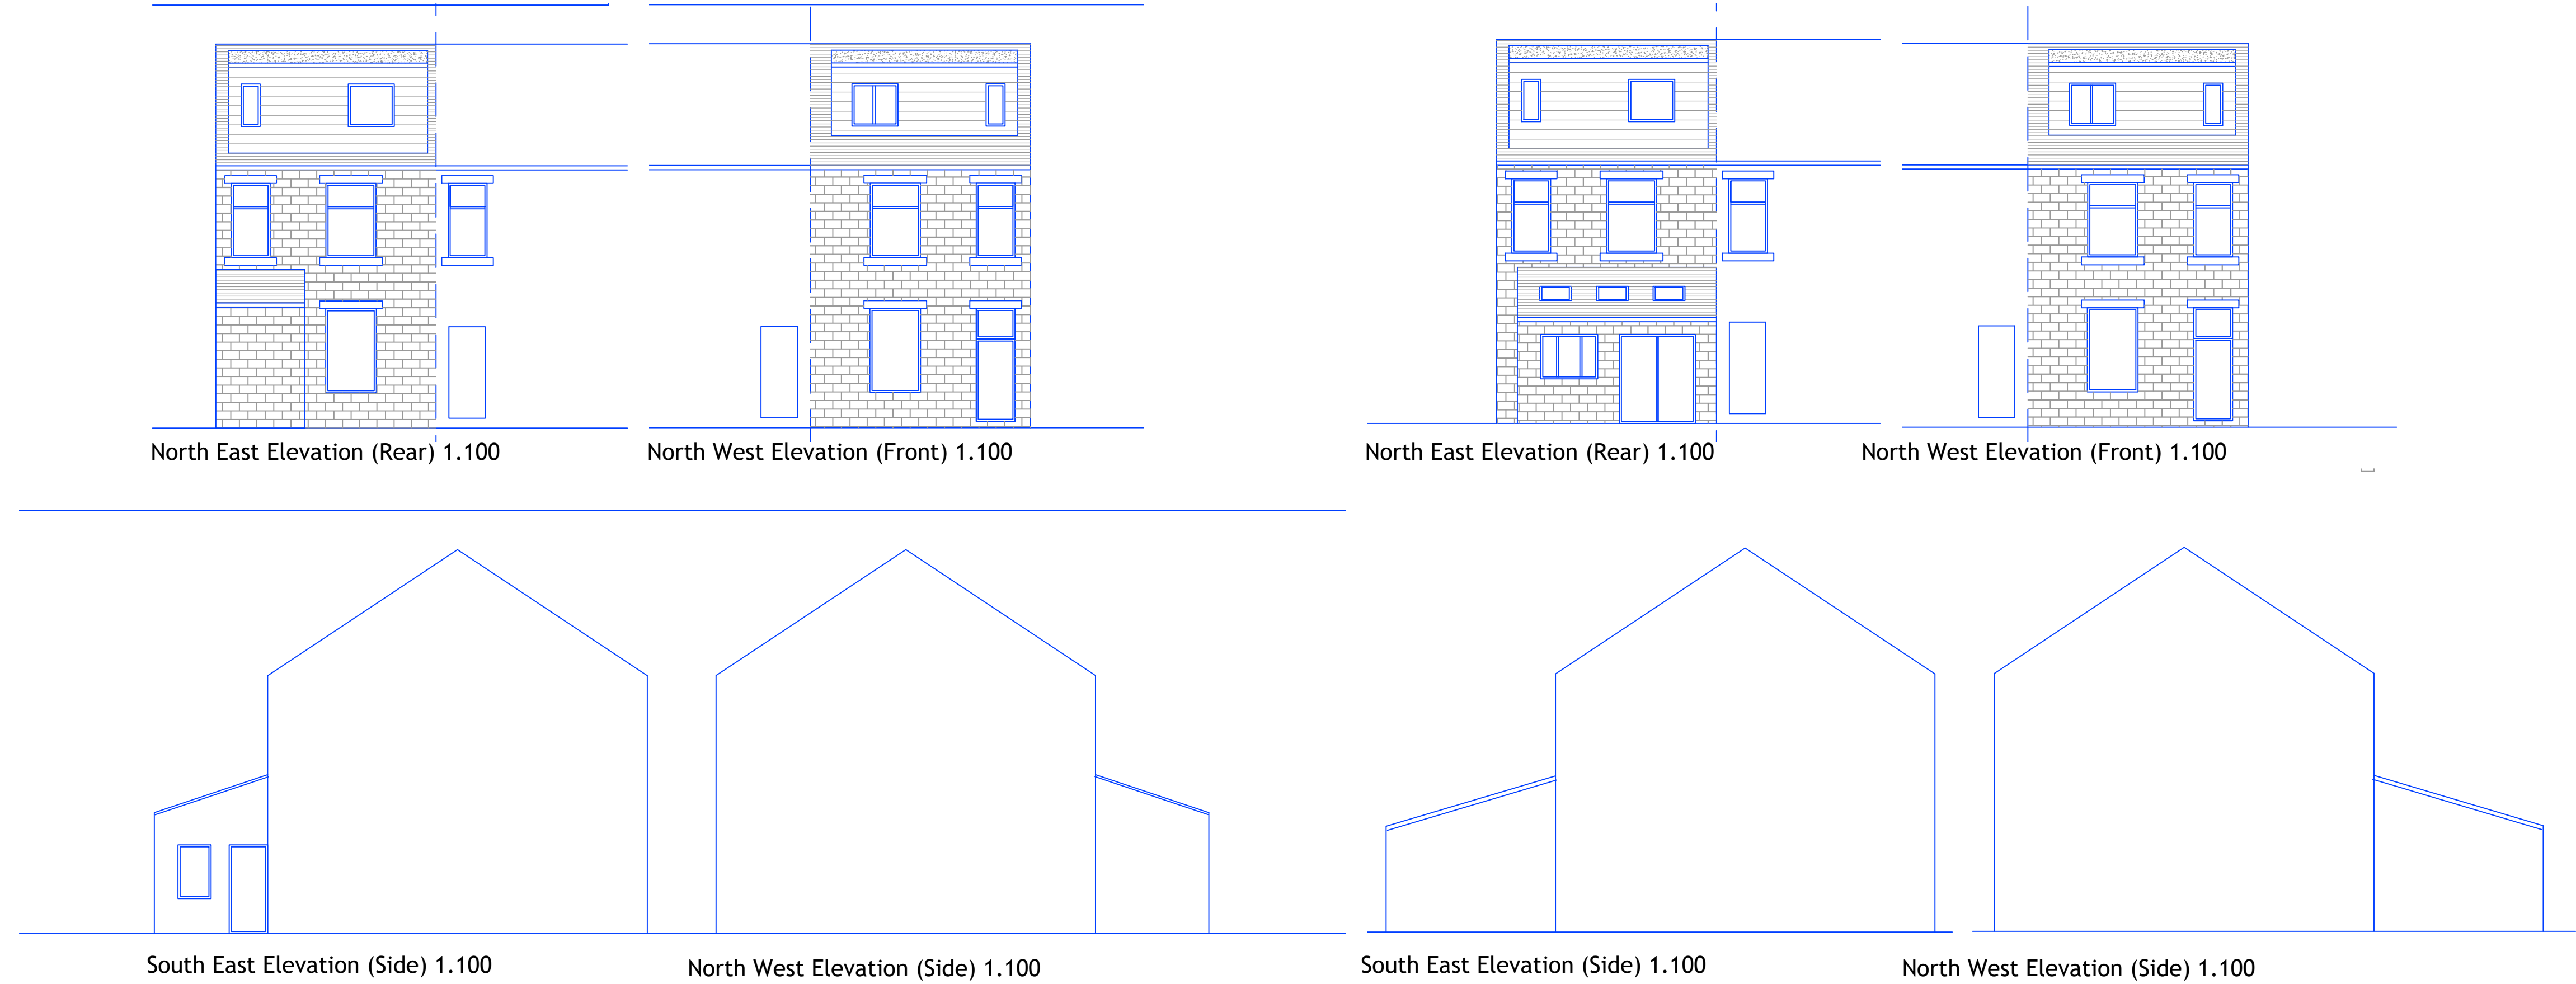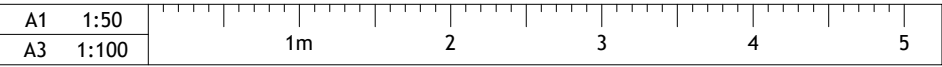

REV	DESCRIPTION	DATE	DRAWN

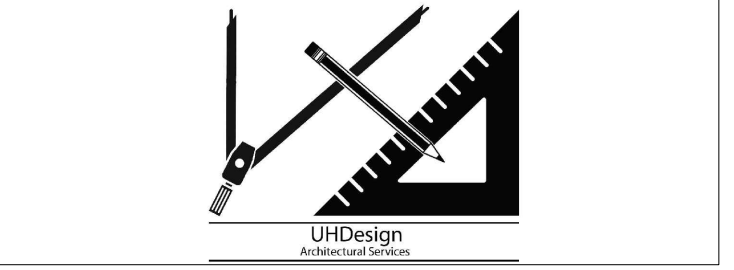

UHD Design
Architectural Services

CLIENT	Mr M Farooq		
ADDRESS	99 Thornton Lodge Road HD1 3SB		
PROJECT	Single Storey Rear Extension		
DRAWING	Existing and Prop Layout and Elevations		
DRAWN	UH	DATE	Aug 23
SCALE	1.50@A1		
DWG No.	2321/01		
STATUS	EXISTING and Proposed		