



planning+drawing

All dimensions are approximate and to be verified by site measurement.

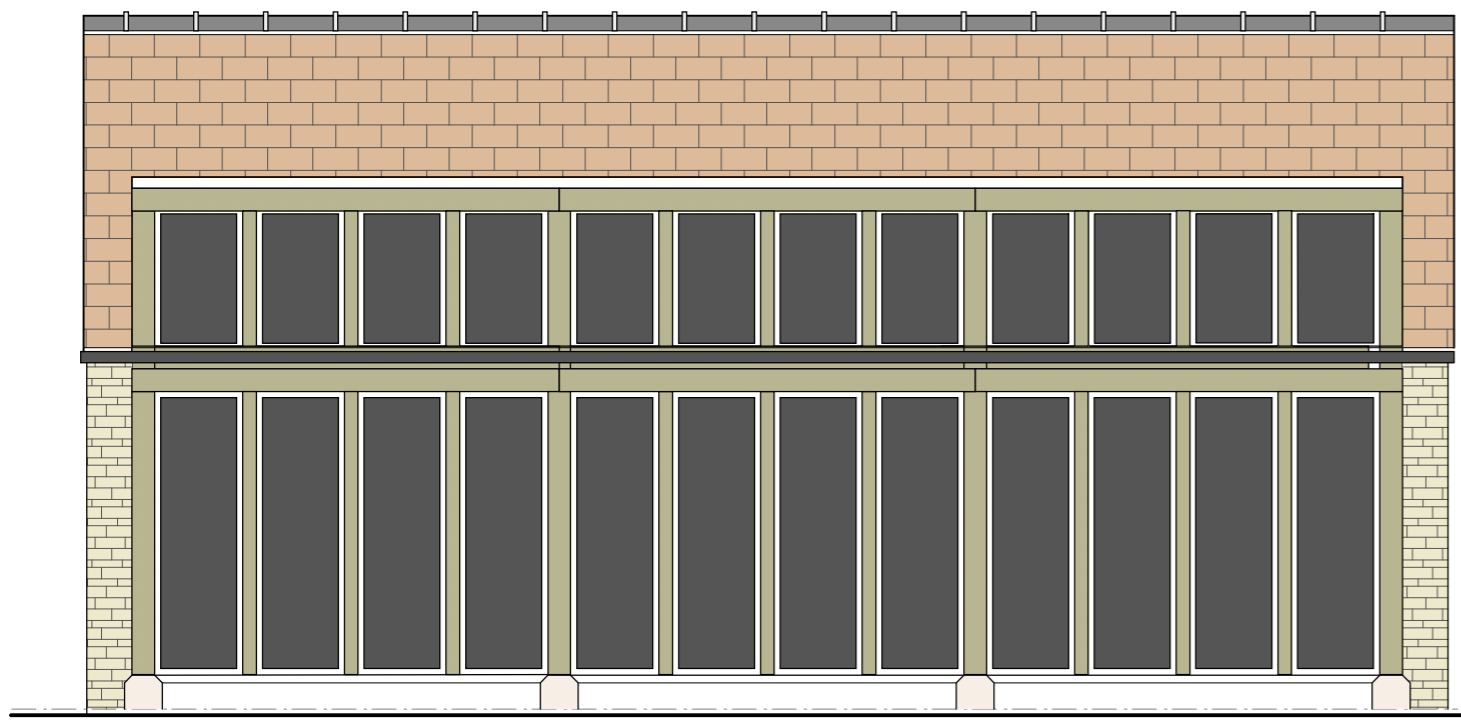

south elevation

2250

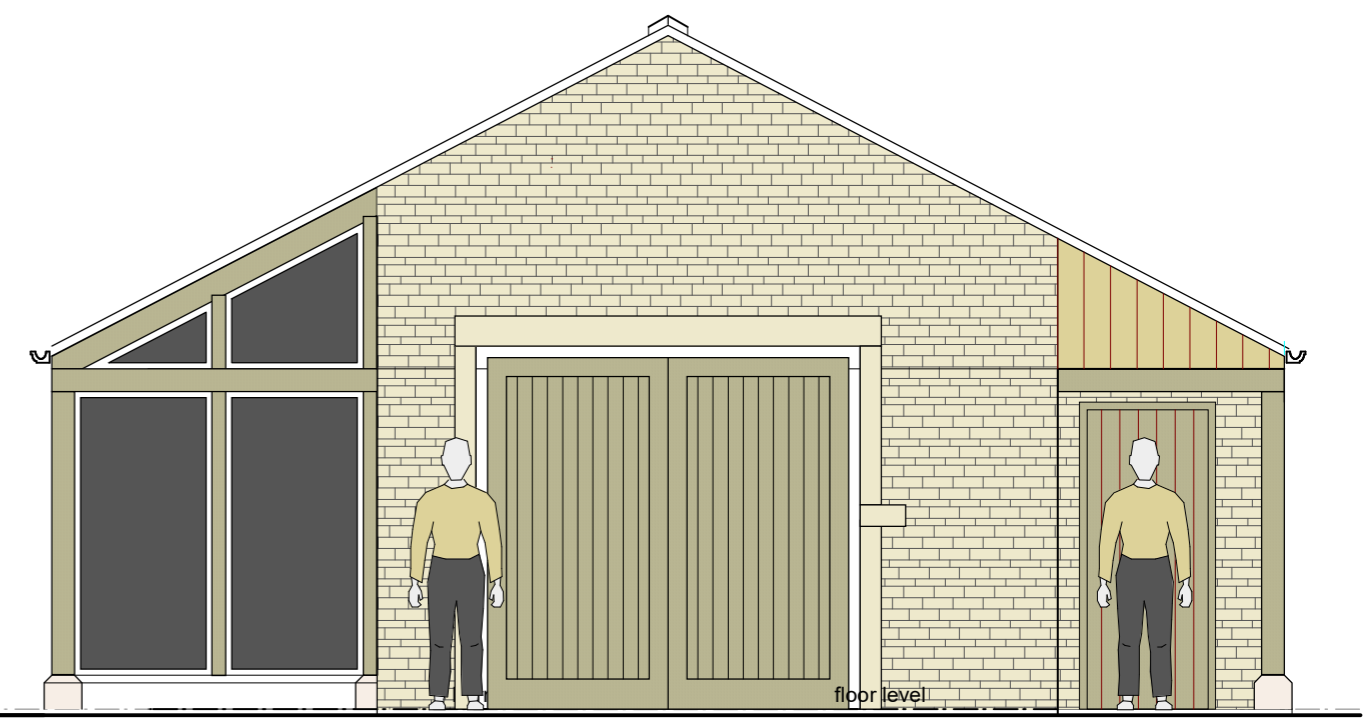

east elevation

2150

6000

- R03 - Elevations redesigned.
- R02 - Plan handed
- R01 - Plan prepared

WOOD ASSOCIATES
 architecture+interiors
 The Woodshed@Number 11, Thurstonland, Huddersfield, HD4 6YB

P R O J E C T

Woodend Farm, Wood Lane,
 Thurstonland, HD4 6XA

T I T L E

REPLACEMENT GREENHOUSE/
 SMALL BARN - ELEVATIONS

S C A L E D A T E D R A W I N G N o.

1 : 50 @ A3

Feb 2023

23008D-02-R03