



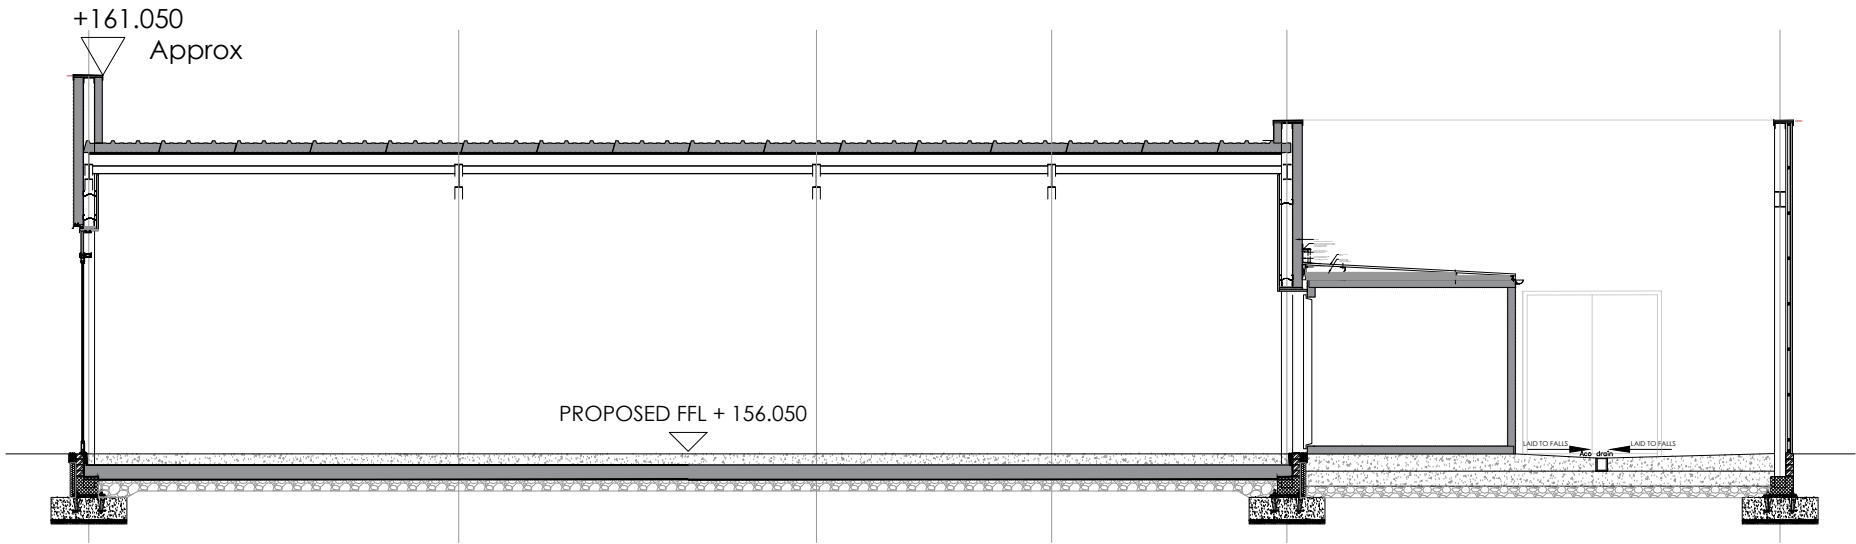

PROPOSED SECTION A-A
1:100

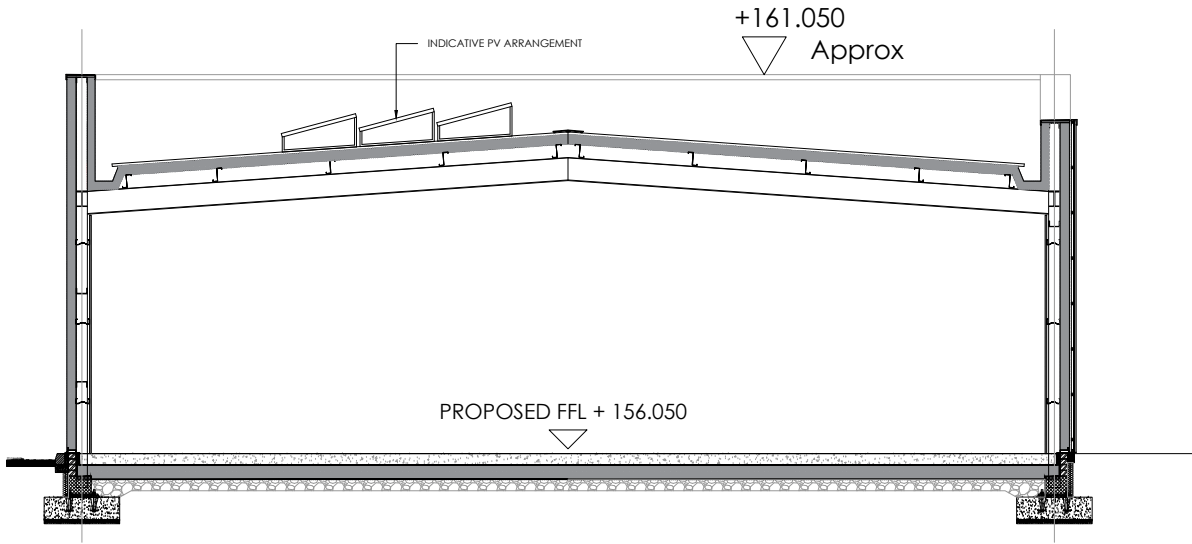

PROPOSED SECTION B-B
1:100

The Harris Group Ltd does not accept liability for any deviation to our drawings or specification. This Drawing is copyright and may not be reproduced in whole or part without written authority.

Rev	Date	Description	Drawn	Chk'd
P01	04.12.23	General update in line with comments.	TM	OJC
P02	14.12.23	Updated Key.	CR	OJC
P03	15.12.23	Amended to comments.	CR	OJC

PLANNING DRAWING


This drawing has been prepared for submission to the relevant Local Authority as part of a Planning Application. It is not intended to assist with the pricing of any elements.

For Structural details refer to the Structural & Civil Engineers detailed design drawings & specifications.


For M&E information, refer to the M&E Engineers and sub contractor's design drawings & specifications.

Verify all dimensions and setting out on site. Notify any discrepancies to the architect.

For Health & Safety information, refer to the Designers Risk Assessments. This drawing is copyright and may not be reproduced in whole or part without written authority.

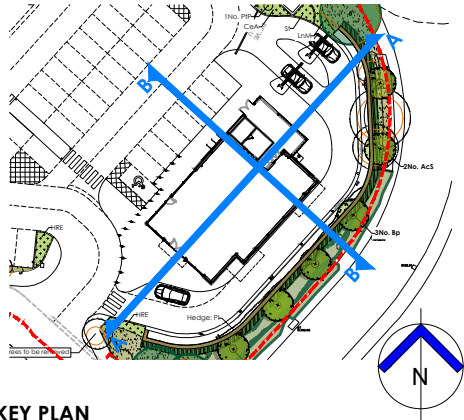

KEY PLAN
1:1000

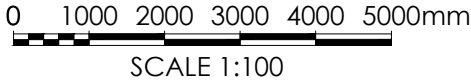

THE
HARRIS
PARTNERSHIP

A R C H I T E C T S
www.harrispartnership.com

WAKEFIELD - T. 01924 291800
2 St John's North, Wakefield, WF1 3QA

MANCHESTER - T. 0161 2388555
Carvers Warehouse, 77 Dale Street, Manchester, M1 2HG

MILTON KEYNES - T. 01908 211 577
The Old Rectory, 79 High Street, Newport Pagnell, MK16 8AB

READING - T. 0118 950 7700
101 London Road, Reading, RG1 5BY

LONDON - T. 020 7409 1215
10 Gees Court, St Christopher's Place, London, W1U 1JJ

Client
London Metric DT Limited

Project Title
Proposed Development

Gelderd Road, Birstall
Batley
WF17 9TB

Drawing Title
Proposed Unit 2 Sections

Drawn	Checked	Scale @A3	BIM Status	Date
CR	OJC	1:100	NA	11/23

Drawing Status	Rev.	THP Project No
PLANNING	P03	18587

Project No.	Originator	Volume	Level	Type	Role	Number
18587	THPW	XX	SX	DR	A	0123