


Only figured dimensions should be used.

Scaled dimensions should be checked with the Architect.

This drawing together with the design, is the property and copyright of the Architect and must not be reproduced without written permission

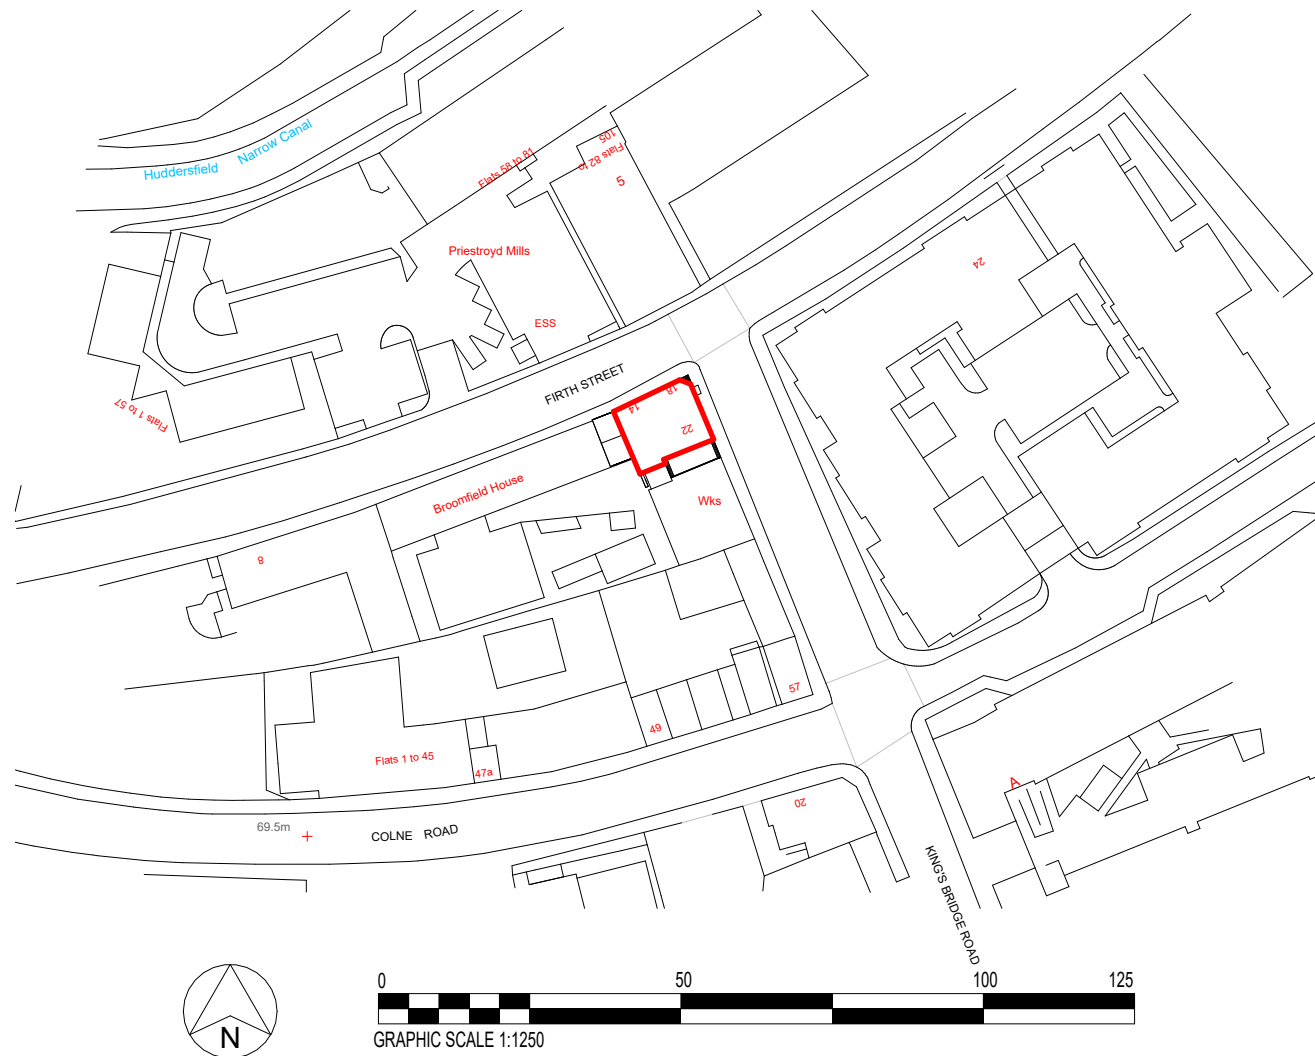

rev	description	drwn	auth	date
-----	-------------	------	------	------

DO NOT SCALE OFF THIS DRAWING

ACUMEN
Designers & Architects

acumenarchitects.co.uk 01484 546 000
Headrow House, Old Leeds Road, Huddersfield, Huddersfield HD1 1SG

Client **SHOUND PROPERTIES**

Project **EXTENSIONS & ALTERATIONS AT HAICHS BUILDING, HUDDERSFIELD**

Project No 2854	Drawing No LOC	Rev /
---------------------------	--------------------------	-----------------

Description

LOCATION PLAN

Scale 1 : 1250 @ A4	Date Drawn SEPT 23	Drawn By HB	Authorised By JC
-------------------------------	------------------------------	-----------------------	----------------------------

Purpose of Issue

Planning
 Building Regs
 Tender
 Construction
 Comment
 Info