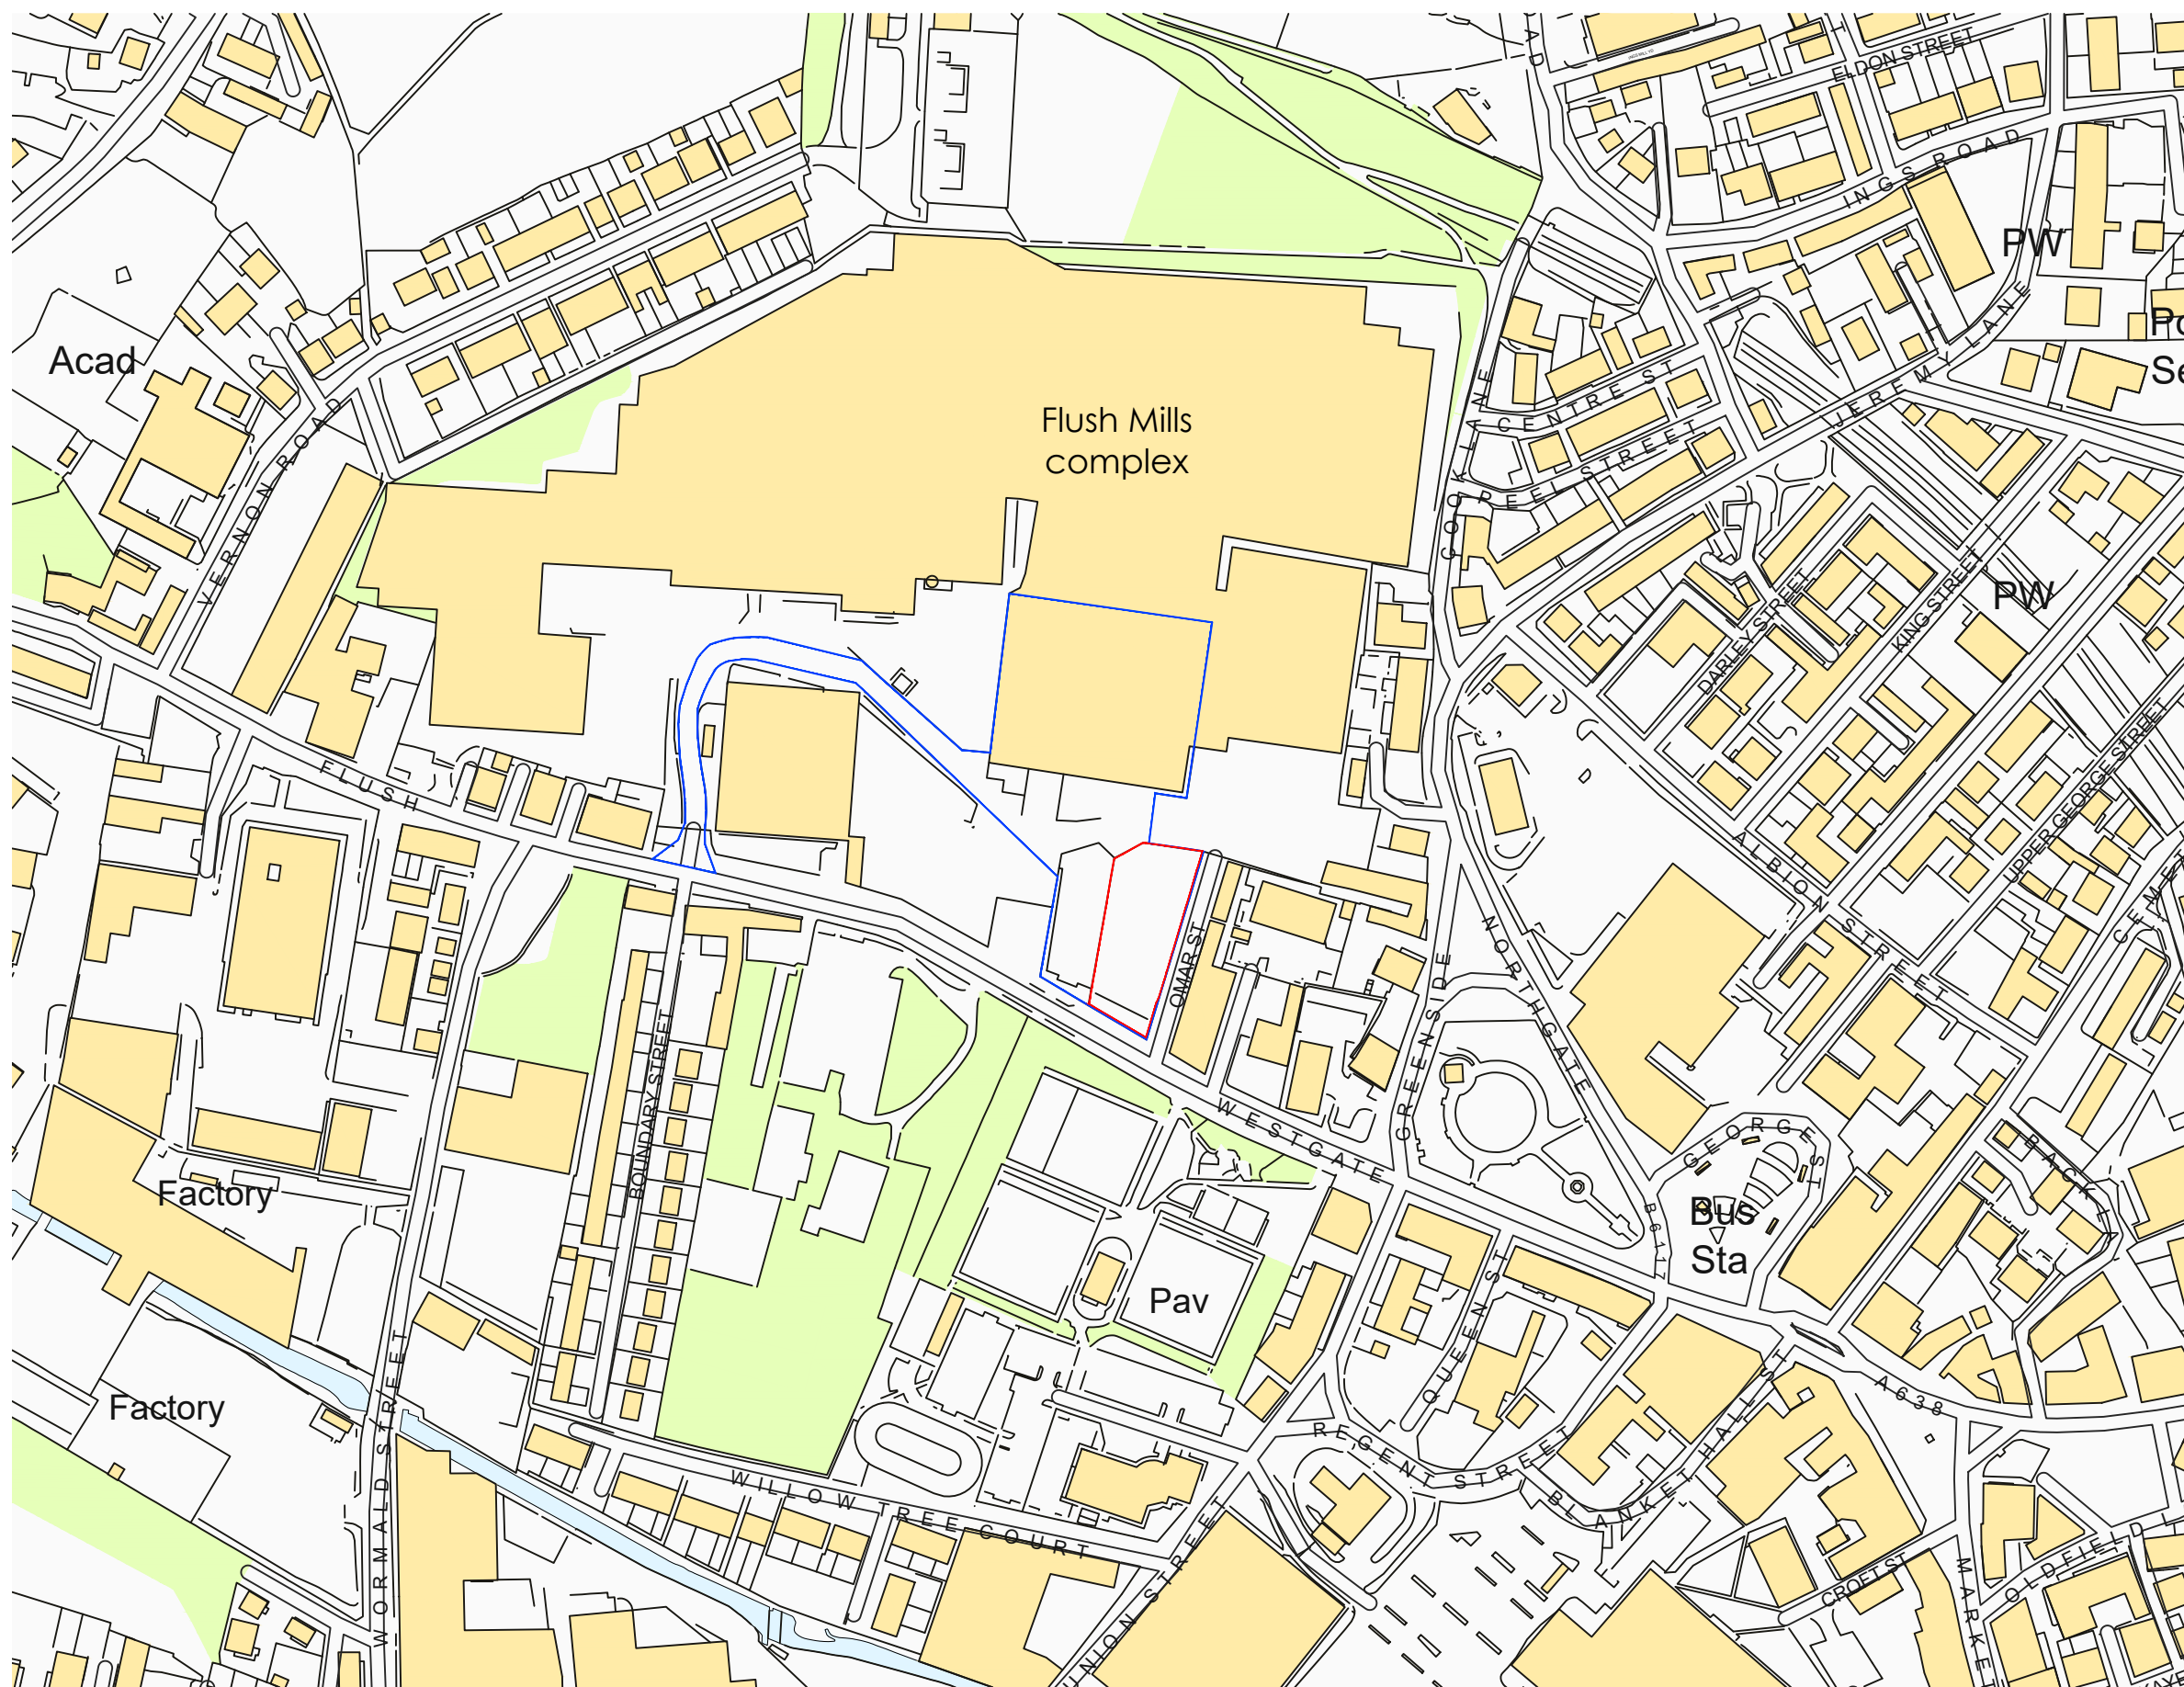


© Crown copyright and database rights 2023 Ordnance Survey 0100031673

Notes:

1. This drawing is subject to copyright and is not to be reproduced in part or whole without approval.
2. Do not scale this drawing - check all dimensions on site.

KEY

— APPLICATION BOUNDARY
0.172 Ha / 0.426 acres

— Tenant Demise

P01	20.12.23	INITIAL ISSUE	AE
Rev:	Date:	Status/Amendments:	By:

mosodi
TECHNIOAL

Manchester
0161 413 5168

Leeds
0113 323 0854

Client:

WA WAKEFIELDACOUSTICS
NOISE CONTROL TECHNOLOGY

Project:

Wakefield Acoustics
Flush Mills

Drawing Title:

Site Context Plan

Drawn By: AE	Checked By: AE	Approved By: AE
Scale: 1:5000	Paper Size: A3	Date Created: 05.12.23
Drawing Number: 23001-MOS-SI-XX-DR-A-0000	Drawing Revision: P01	