



Notes:


1. This drawing is subject to copyright and is not to be reproduced in part or whole without approval.
2. Do not scale this drawing - check all dimensions on site.

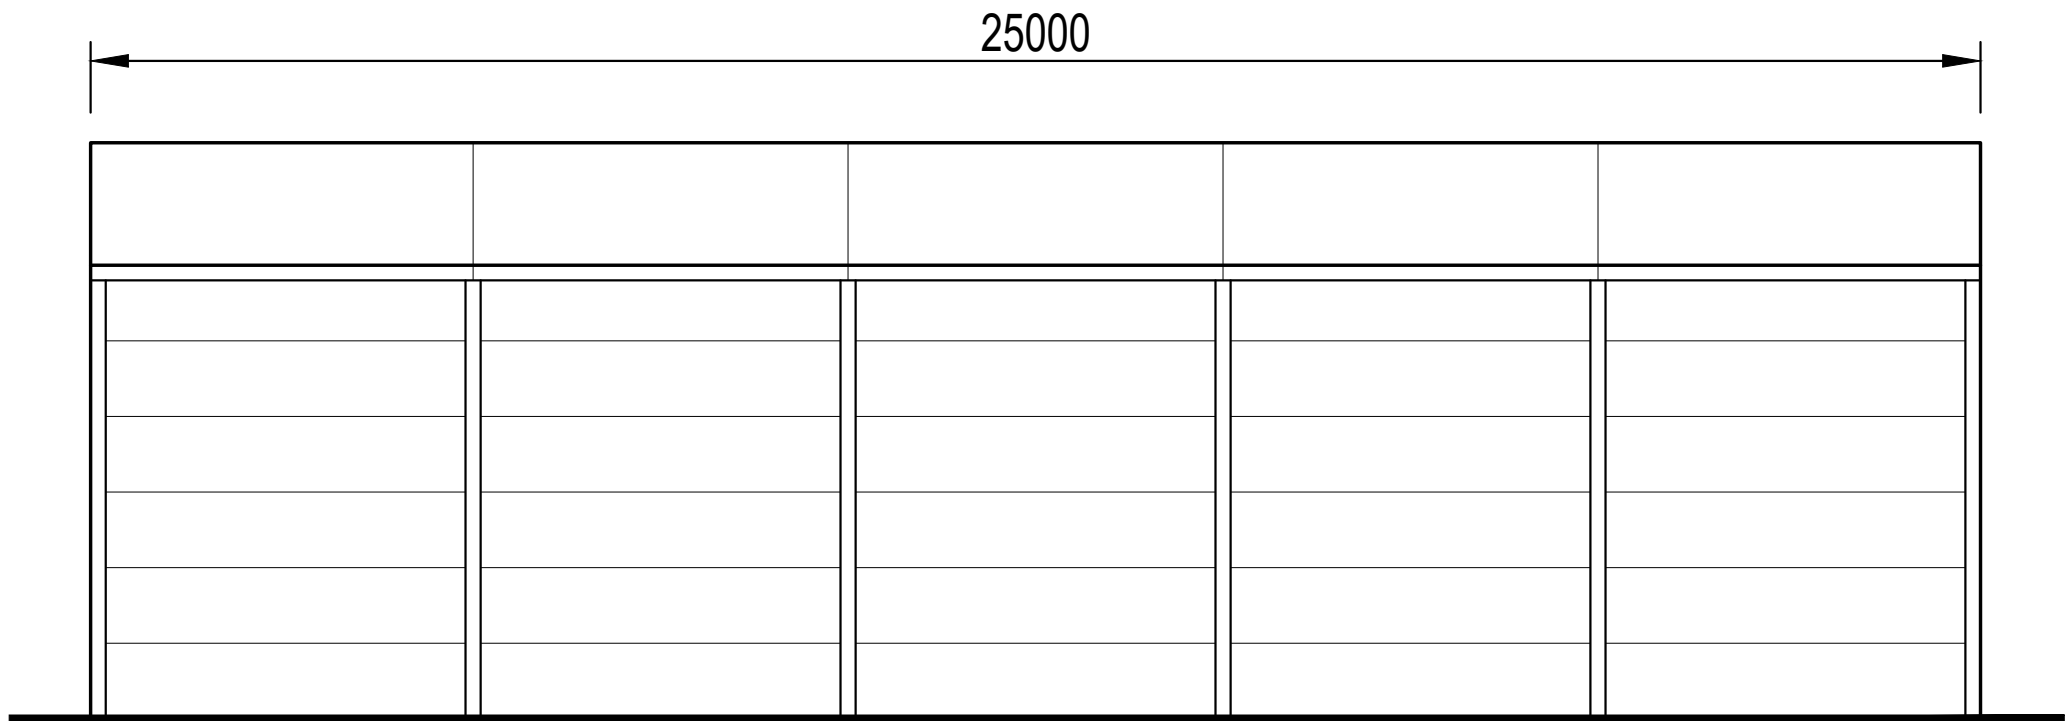


Elevation A & C

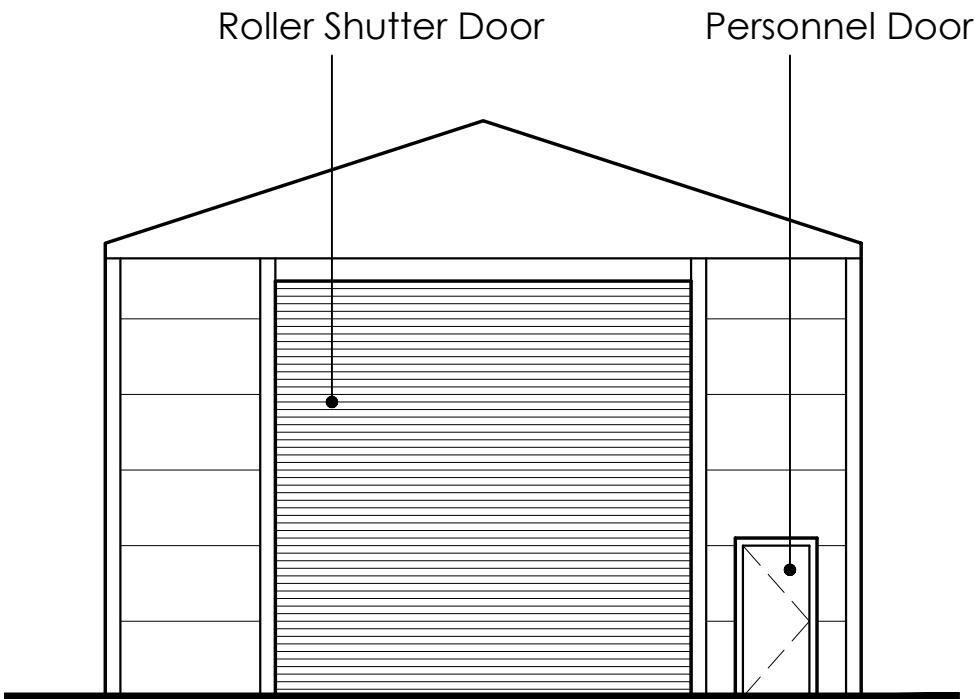

Elevation D (North)

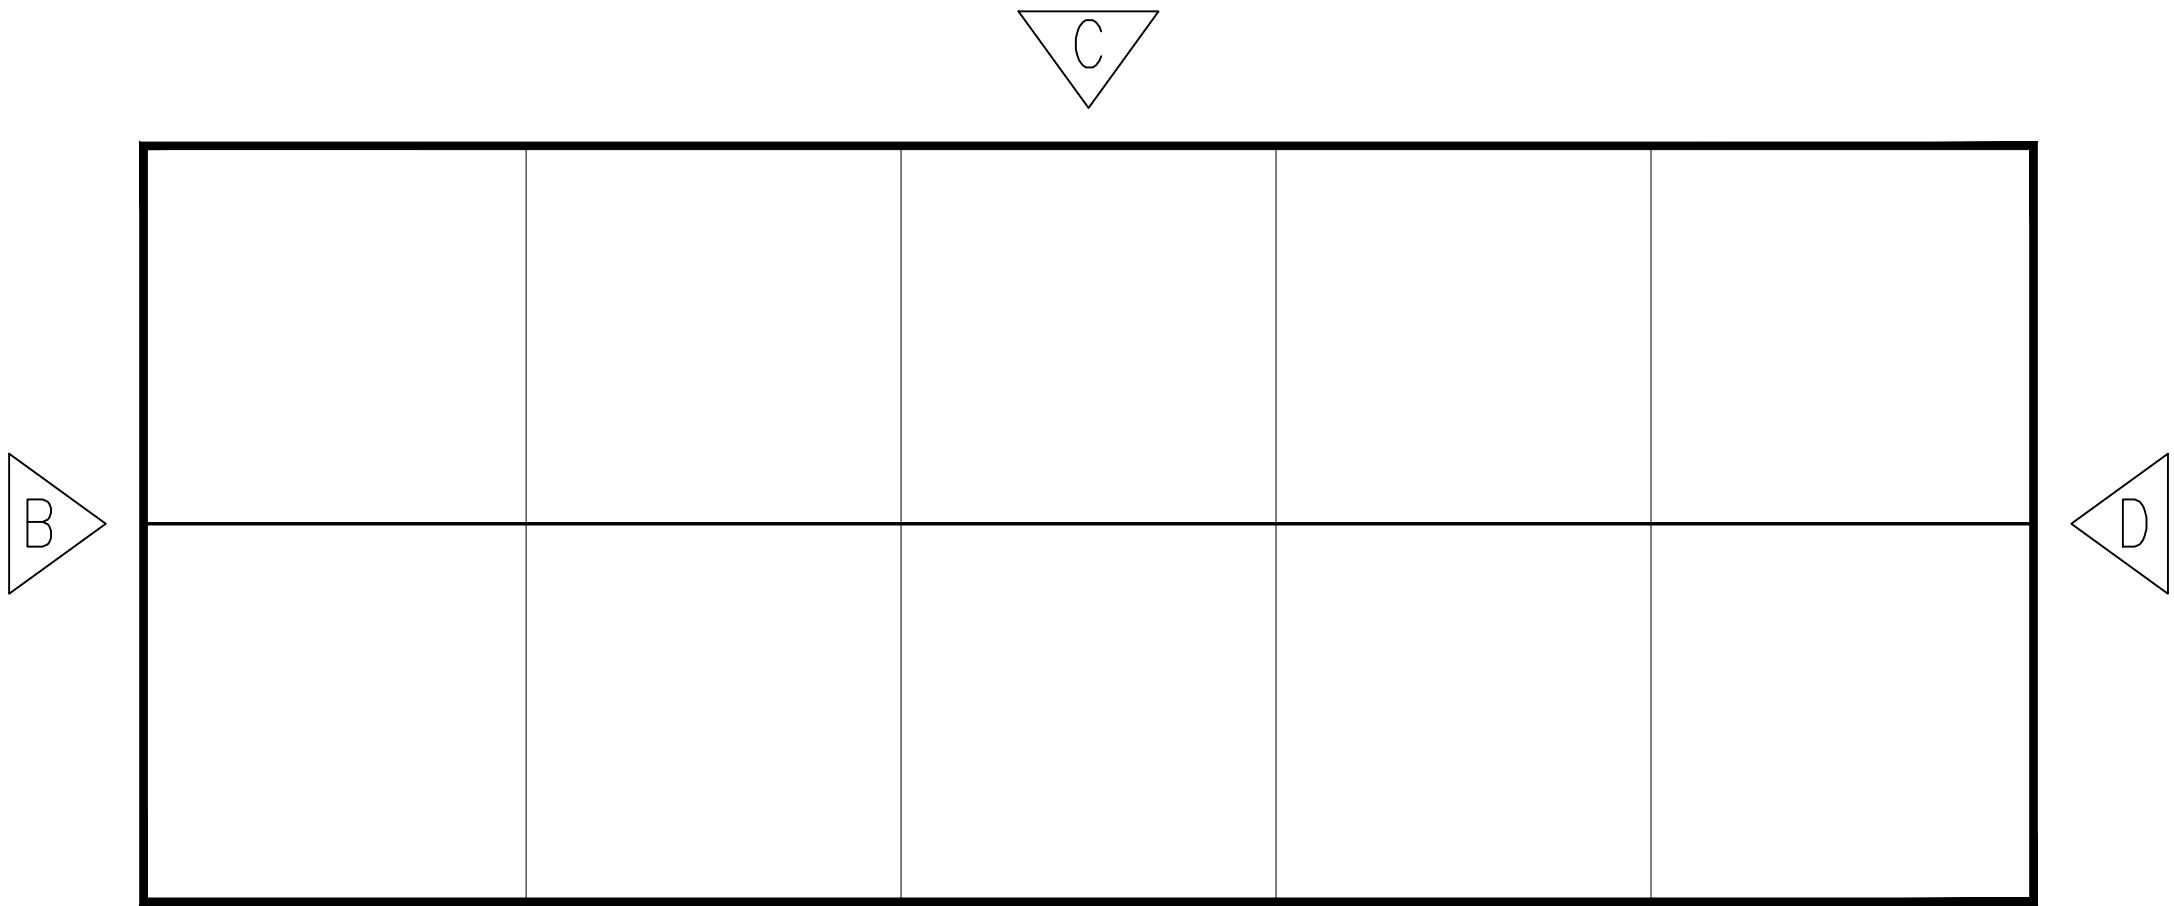

Plan View

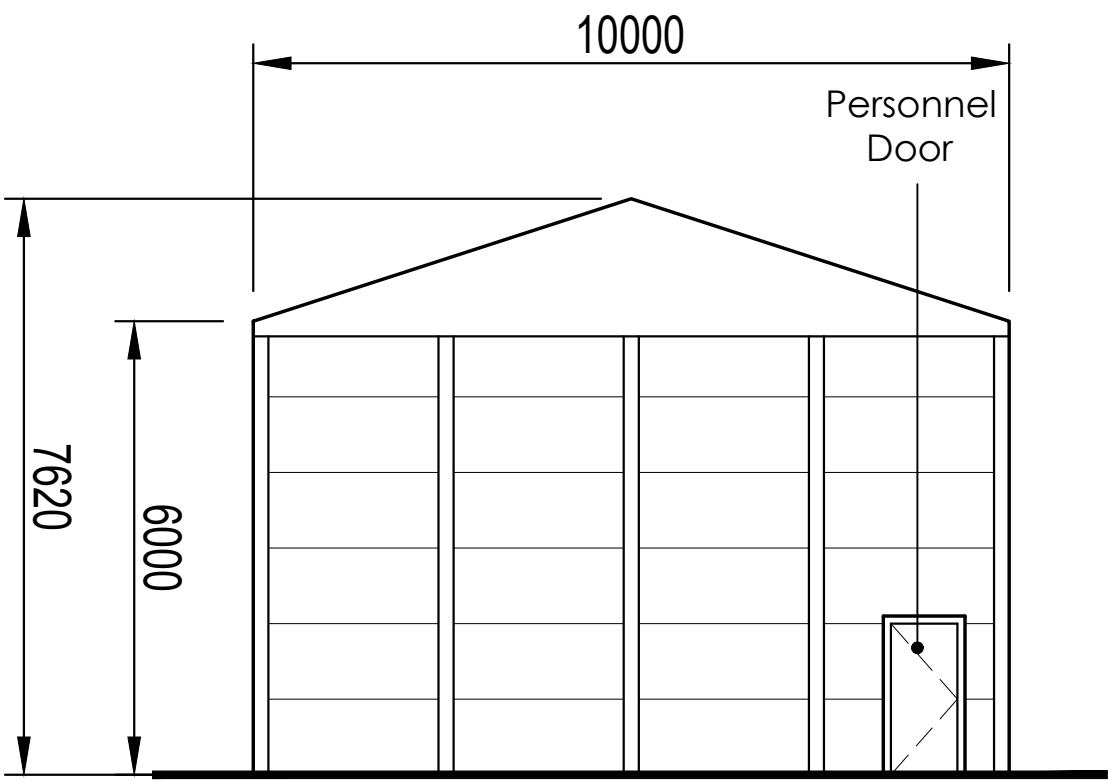

Elevation B (South)

Finishes:

Walls - Corrugated Metal wall panels to match RAL 9006
Roof - Heavy Duty PVC Canvas, 2 layers, to match RAL 9016

Please refer to manufacturer/supplier for detailed specification:

Fews Temporary Buildings
Chessgrove Park
Ditchford Bank Road
Hanbury
Bromsgrove
Worcestershire
B60 4HS

01527 919172
www.fews.co.uk



P01	20.12.23	INITIAL ISSUE	AE
Rev:	Date:	Status/Amendments:	By:

mosodi
TECHNIOAL

Manchester
0161 413 5168

Leeds
0113 323 0854

Client:
WAKEFIELDACOUSTICS
NOISE CONTROL TECHNOLOGY

Project:
Wakefield Acoustics
Flush Mills

Drawing Title:
Building Details

Drawn By: AE	Checked By: AE	Approved By: AE
Scale: 1:100	Paper Size: A2	Date Created: 20.12.23
Drawing Number: 23006-MOS-SI-XX-DR-A-0006	Drawing Revision: P01	