


PLAN
1:1250

- NOTES:**
- THIS DRAWING TO BE READ IN CONJUNCTION WITH ALL RELEVANT DRAWINGS AND TOGETHER WITH THE SPECIFICATIONS.
 - ALL DIMENSIONS ARE SHOWN IN MILLIMETRES (mm), UNLESS NOTED OTHERWISE.
 - ALL LEVELS ARE SHOWN IN METRES (m) AOD, UNLESS NOTED OTHERWISE.
 - NO DIMENSIONS ARE TO BE SCALED FROM THIS DRAWING.
 - DIVERSION TO EXISTING PROW REQUIRED TO FACILITATE CONSTRUCTION OF NEW WETLANDS.
 - NEW FOOTPATH TO FOLLOW EXISTING SOUTHERN BOUNDARY OF THE FIELD, MIN 8m FROM THE BANKS OF THE RIVER DEARNE.
 - NEW PATHWAY TO BE 2m WIDE WITHIN A 3m CORRIDOR, SEPARATED FROM THE NEW WETLANDS VIA TIMBER POSTS AND STOCK WIRE FENCING TO MATCH EXISTING SOUTHERN BOUNDARY. ANY GAPS, GATES AND STILES TO BE MODIFIED OR CREATED TO BE AS PER BS 5709 (2018).
 - PATHWAY TO BE FORMED OF SUB BASE COMPOSING 100mm TYPE 1 WITH A GEOTEXTILE (DUG INTO EXISTING GROUND LEVEL) UNDERLAY BY 100mm CRUSHED SANDSTONE 1:50 CROSSFALL OF PATH (RUNNING TOWARDS THE WETLANDS). 100mm SEMI-PERFORATED DRAINAGE TO RUN ADJACENT TO FENCE BORDERING WETLANDS WITH CROSS DRAINS EVERY 50m DISCHARGING INTO THE RIVER.
 - ANY OVERHANGING TREES ABOVE THE NEW PROW ARE TO BE PRUNED BACK FOLLOWING ECOLOGICAL ASSESSMENT. ANY TREE WITH POTENTIAL TO CAUSE DAMAGE/INJURY TO USERS TO ALSO BE ASSESSED PRIOR TO ANY PARTIAL FELLING.

SITE ADDRESS:
BACK LANE, OFF WAKEFIELD ROAD, CLAYTON WEST, HUDDERSFIELD,
WEST YORKSHIRE, HD8 9QQ.

LEGEND:

- EXISTING PROW
- PROPOSED PROW
- WATERCOURSE / LAND DRAIN
- LANDOWNER
MR ALLAN JAMES DAVIES, MR ANDREW DAVID WIGGLESWORTH AND MR THOMAS FRANCIS FAWCETT OF SAVILE ESTATE OFFICE, HALL LANE, DEWSBURY, WF12 0OL, AS TRUSTEES OF LORD SAVILE'S 2001 SETTLEMENT FOR J A T LUMLEY-SAVILE
ALL LEASED AND OCCUPIED BY MR RICHARD CHARLES GILL, WHITE CROSS FARM, EMLEY, HUDDERSFIELD, HD8 9QU

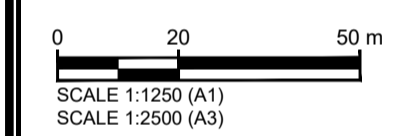

S2.P02	UPDATES FROM PROW OFFICER COMMENTS	AJP	JLT	RW	20/02/24
S2.P01	FOR INFORMATION	MB	JLT	AG	04/09/23
Status Rev: Description:		Drawn	Check	Appr'd	Output Date
Construction Date:		TBC			

Originator / Partner / DEM Ref:

MMB
MOTT MACDONALD BENTLEY

Mott MacDonald Bentley
Bank House
27 King Street
Leeds
LS1 2HL
www.mottmacbentley.co.uk

YORKSHIRE WATER
ALWAYS CONSIDERS

LIFE SAVING RULES

Client:

YorkshireWater

Yorkshire Water Services Ltd
Western House,
Western Way,
Halifax Road,
Bradford,
BD6 2SZ

Framework:	AMP7	Work Stream:	COMPLEX CIVILS
YW Batch ID / Project Code:	YW.202043.02	YW Solution ID:	TBC


Site:
DEARNE REACH 1 UPM

OS Grid Reference:	N/A	DAZ or DMA Reference:	N/A
--------------------	-----	-----------------------	-----

Drawing Title:
**EXISTING AND PROPOSED PROW
GENERAL ARRANGEMENT**

Original Design / DEM Reference:	VX11-MMB-WWT-WWT-DR-C-1100	Size:	A1	Scale:	1:1250
Status Description:	FOR INFORMATION	Status:	S2	Revision:	P02

Drawing Number:
YW.202043.02 MMB WWT WWT DR C 1100

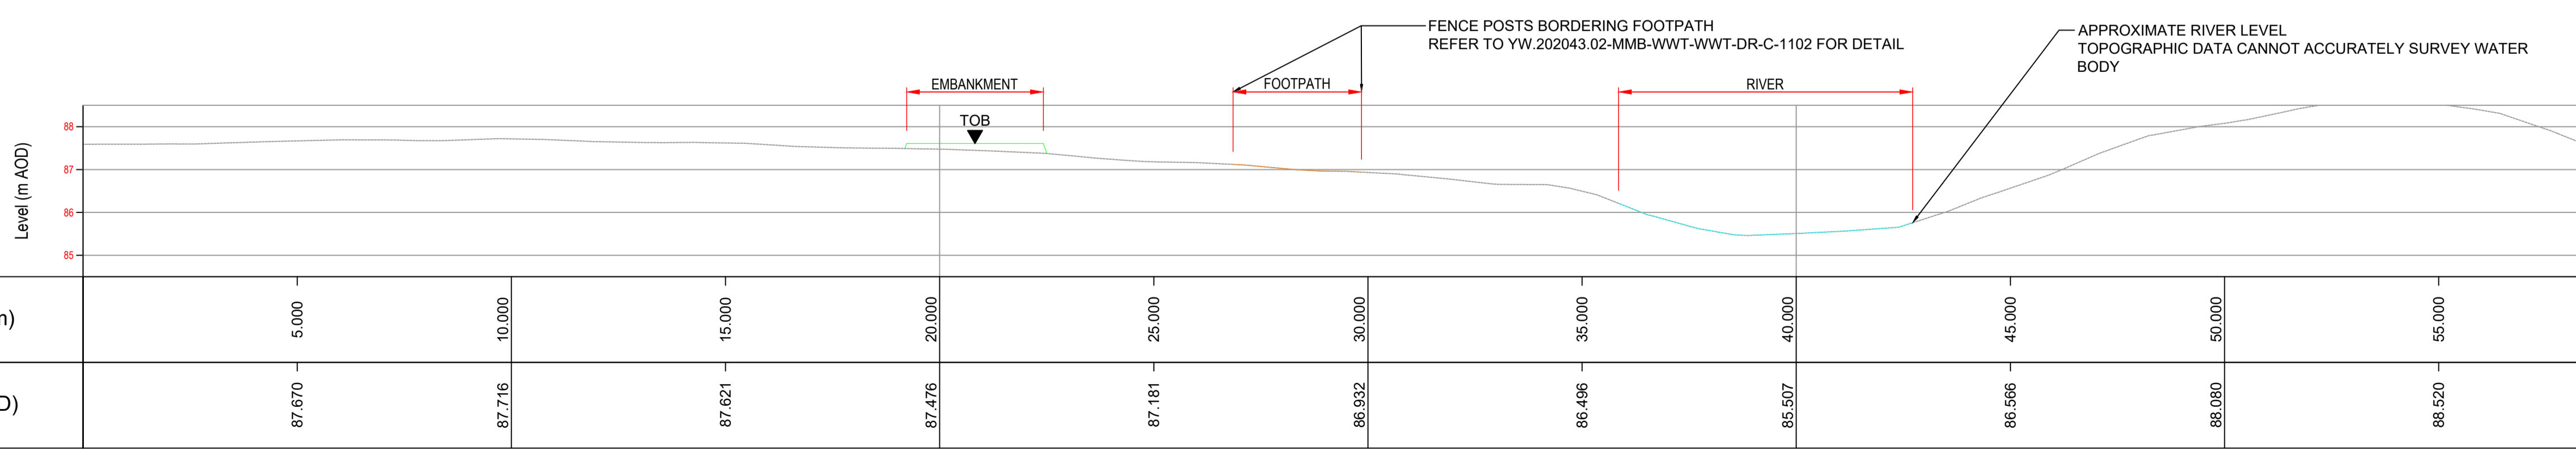

PROW LONGITUDINAL SECTION A-A
H 1:100, V 1:100; DATUM: 84.500m